
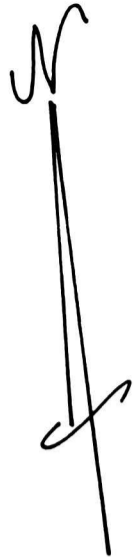


KNOX TOWNSHIP
4TH. QTR. LOT 16
T-9N; R-9W
HOLMES COUNTY, OHIO
 (SURVEYED FOR: PAULINE MILLER)


- REFERENCES:**
 DEED Vol. 184 PAGE 85
 " " 273 " 844
 " " 251 " 358
 O.R. Vol. 42 PAGE 262
 " " 8 " 781
 PLAT Vol. 3 PAGE 52
 " " 6 " 105
 " " 12 " 25
 " " 10 " 118

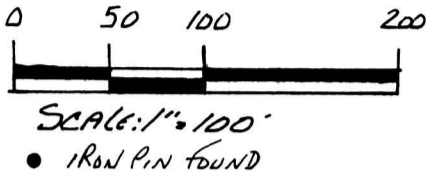

RESURVEY OF DEED Vol. 184 Pg. 85

BEARINGS FROM PLAT Vol. 6 PAGE 105

NOTE: THE 0.393 AC. PARCEL TO GO WITH THE 0.740 AC. PARCEL.

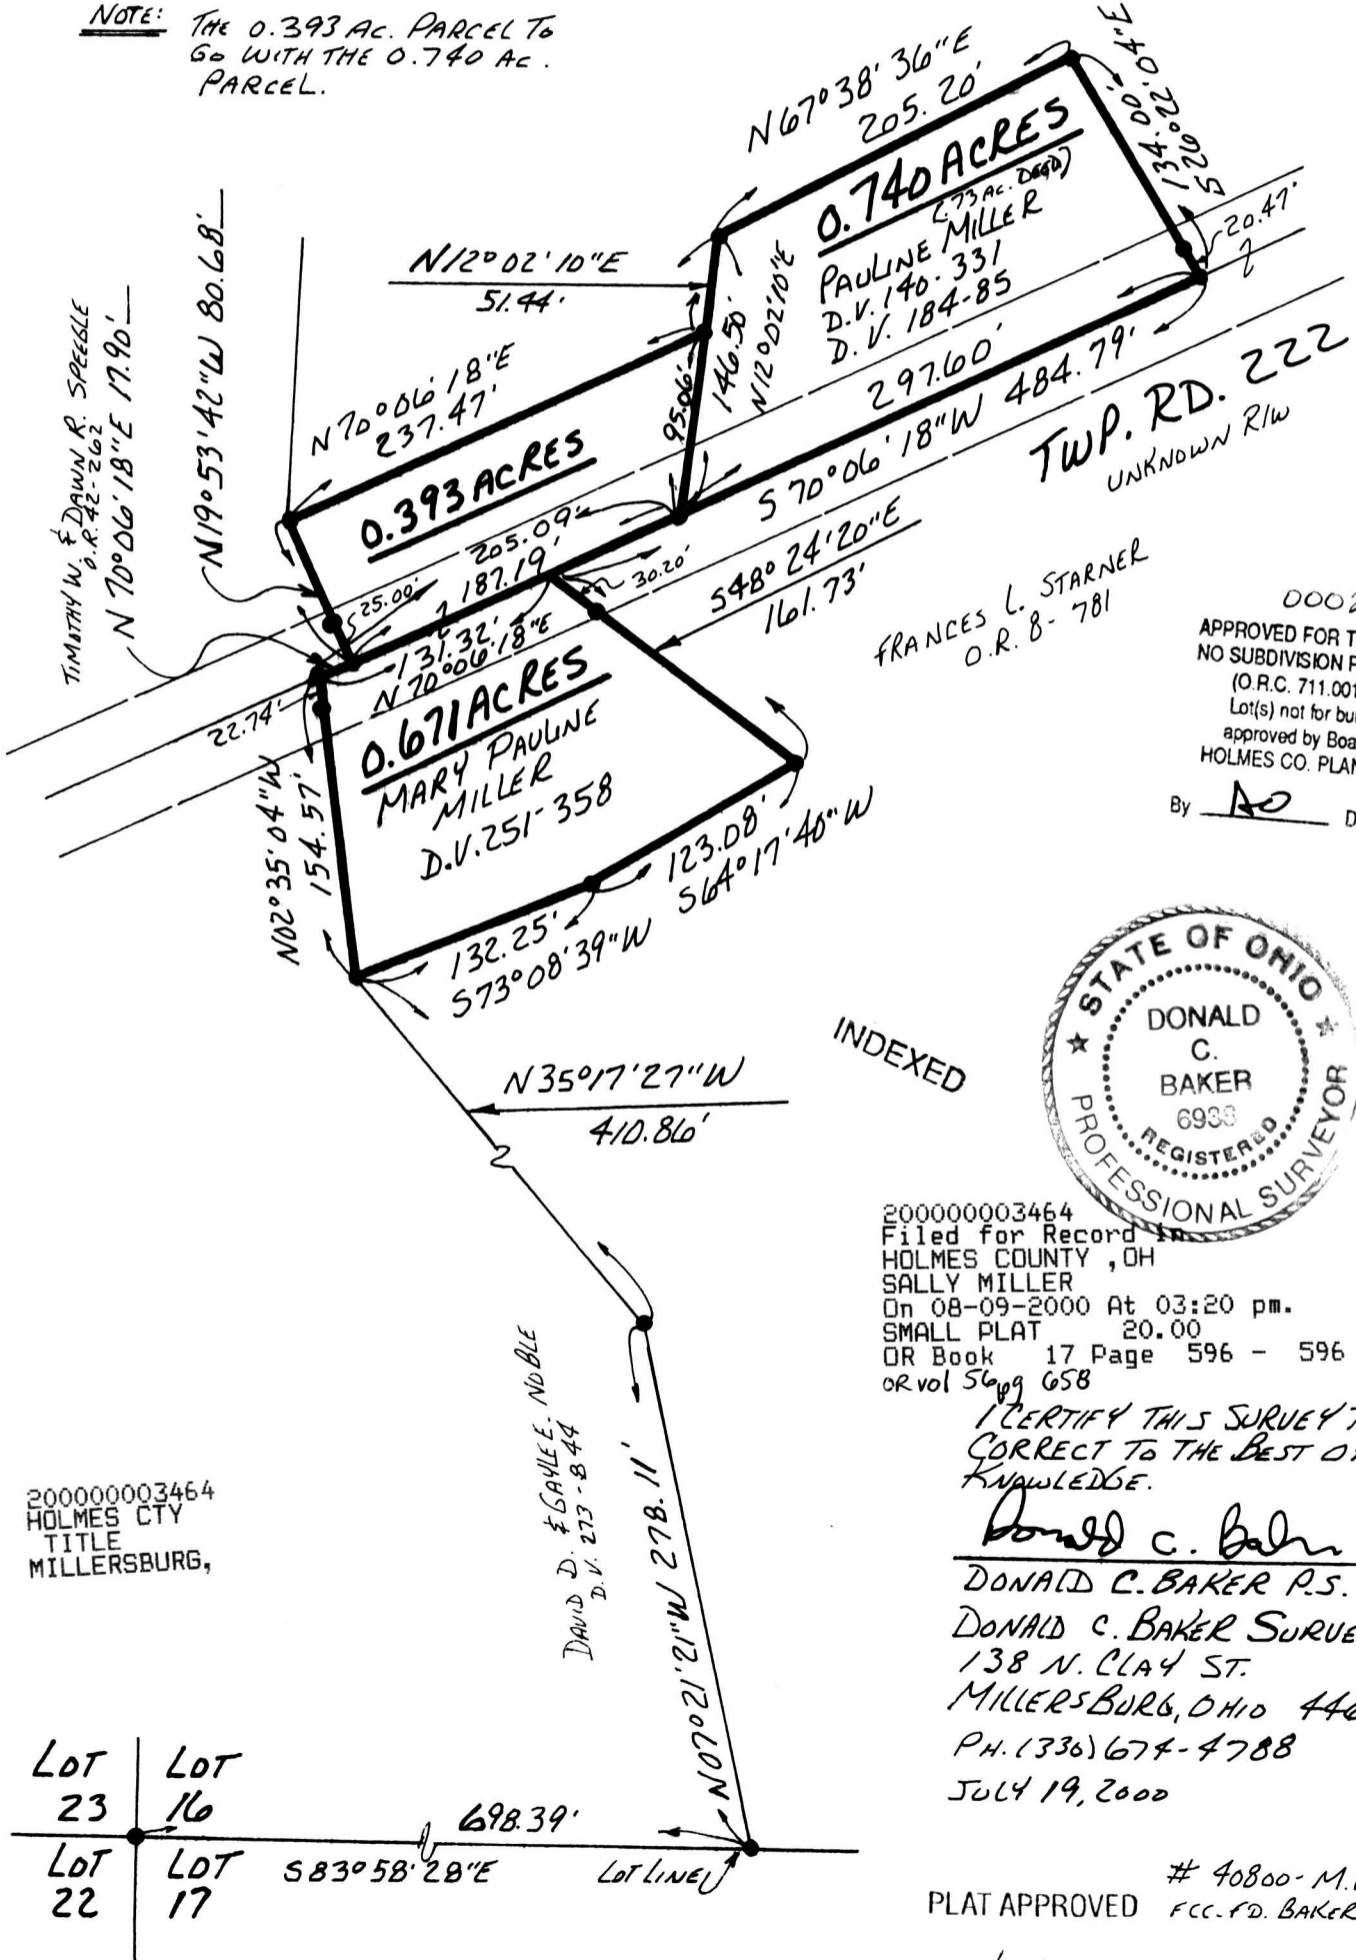

000223
 APPROVED FOR TRANSFER ONLY
 NO SUBDIVISION PLAT REQUIRED
 (O.R.C. 711.001 & 711.131)
 Lot(s) not for building unless
 approved by Board of Health.
 HOLMES CO. PLANNING COMM.

By AD Date 8/3/00




INDEXED

200000003464
 Filed for Record
 HOLMES COUNTY, OH
 SALLY MILLER
 On 08-09-2000 At 03:20 pm.
 SMALL PLAT 20.00
 OR Book 17 Page 596 - 596
 or vol 56 pg 658

I CERTIFY THIS SURVEY TO BE
 CORRECT TO THE BEST OF MY
 KNOWLEDGE.

Donald C. Baker
 DONALD C. BAKER P.S. 6938
 DONALD C. BAKER SURVEYING
 138 N. CLAY ST.
 MILLERSBURG, OHIO 44654
 PH. (336) 674-4788
 JULY 19, 2000

200000003464
 HOLMES CTY
 TITLE
 MILLERSBURG,

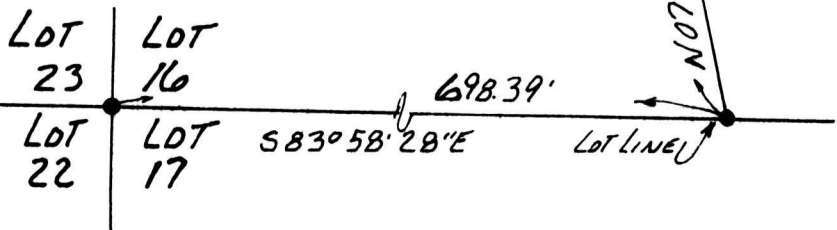

PLAT APPROVED # 40800 - M.I. DAVIS
 FCC. FD. BAKER / D. C. BAKER

8/4/00 R3