

BERLIN TOWNSHIP  
 1ST. QTR. LOT 14  
 T-9N; R-6W  
 HOLMES COUNTY, OHIO  
 (SURVEYED FOR: PAUL HOCHSTETLER)

REFERENCES:  
 DEED VOL. 201 PAGE 282  
 " " 230 " 447

VOL 17 PAGE 609  
 BEARINGS FROM PLAT VOL. 12  
 PAGE 76

NOTE: THIS PARCEL TO  
 GO TO DAN &  
 BETTY MILLER




SCALE: 1"=100'

- ▲ R.R. SPIKE FOUND
- IRON PIN FOUND
- 5/8" REBAR WITH I.D. CAP SET  
 I.D. CAP MARKED "BAKER 6938"



000240  
 APPROVED FOR TRANSFER ONLY  
 NO SUBDIVISION PLAT REQUIRED  
 (O.R.C. 711.001 & 711.131)  
 Lot(s) not for building unless  
 approved by Board of Health.  
 HOLMES CO. PLANNING COMM.

By AD Date 8/22/00

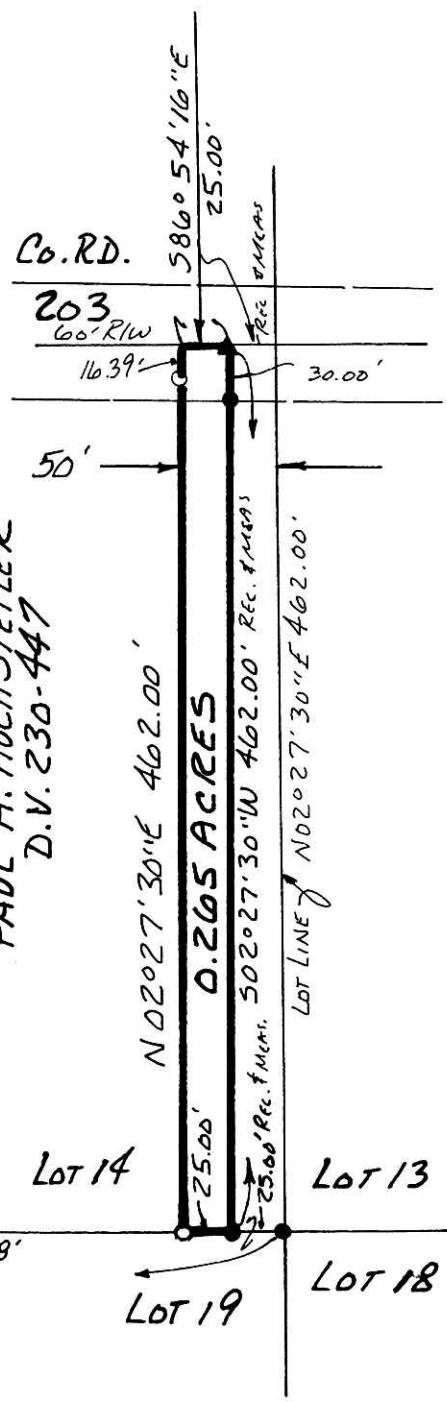


I CERTIFY THIS SURVEY TO BE CORRECT  
 TO THE BEST OF MY KNOWLEDGE.

*Jamie D. Darr*  
 JAMIE D. DARR P.S. 7755  
 DONALD C. BAKER SURVEYING  
 138 N. CLAY ST.  
 MILLERSBURG, OHIO 44654  
 PH. (330) 674-4788  
 AUGUST 10, 2000

INDEXED

200000003671  
 Filed for Record in  
 HOLMES COUNTY, OH  
 SALLY MILLER  
 On 08-23-2000 At 11:14 am.  
 SMALL PLAT 20.00  
 OR Book 17 Page 609 - 609  
 OR Vol 57 page 373

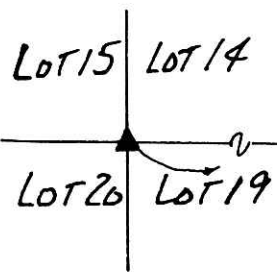

Lot Line 2  
 N 86°54'16" W 2652.98'

DAN A. & BETTY E. MILLER  
 D.V. 201-282

#52900 - M.L. DAVIS  
 F.C.C. - J.D. DARR

200000003671  
 MILLER &  
 MAST ATTYS  
 MILLERSBURG,

PLAT APPROVED

8/23/00 *dy*