


BERLIN TOWNSHIP  
 1st. QTR. Lot 21  
 T-9N, R-6W  
 HOLMES COUNTY, OHIO  
 (SURVEYED FOR: ROBER STEINER)

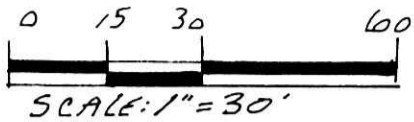

PLAT OF A 0.051 ACRE  
 DRIVEWAY EASEMENT


(INFORMATION BASED ON  
 PLAT Vol. 2 Pg. 134 &  
 DEED Vol. 220 Pg. 29)

NO FIELD WORK MADE



N.E.  
 CORNER  
 Lot 21  
 1st. QTR.

INDEXED  
 200000003712  
 Filed for Record in  
 HOLMES COUNTY, OH  
 GALLY MILLER  
 On 08-25-2000 At 02:53 pm.  
 SMALL PLAT 20.00  
 OR Book 17 Page 614 - 614  
 O.R. Vol 57 pg 508

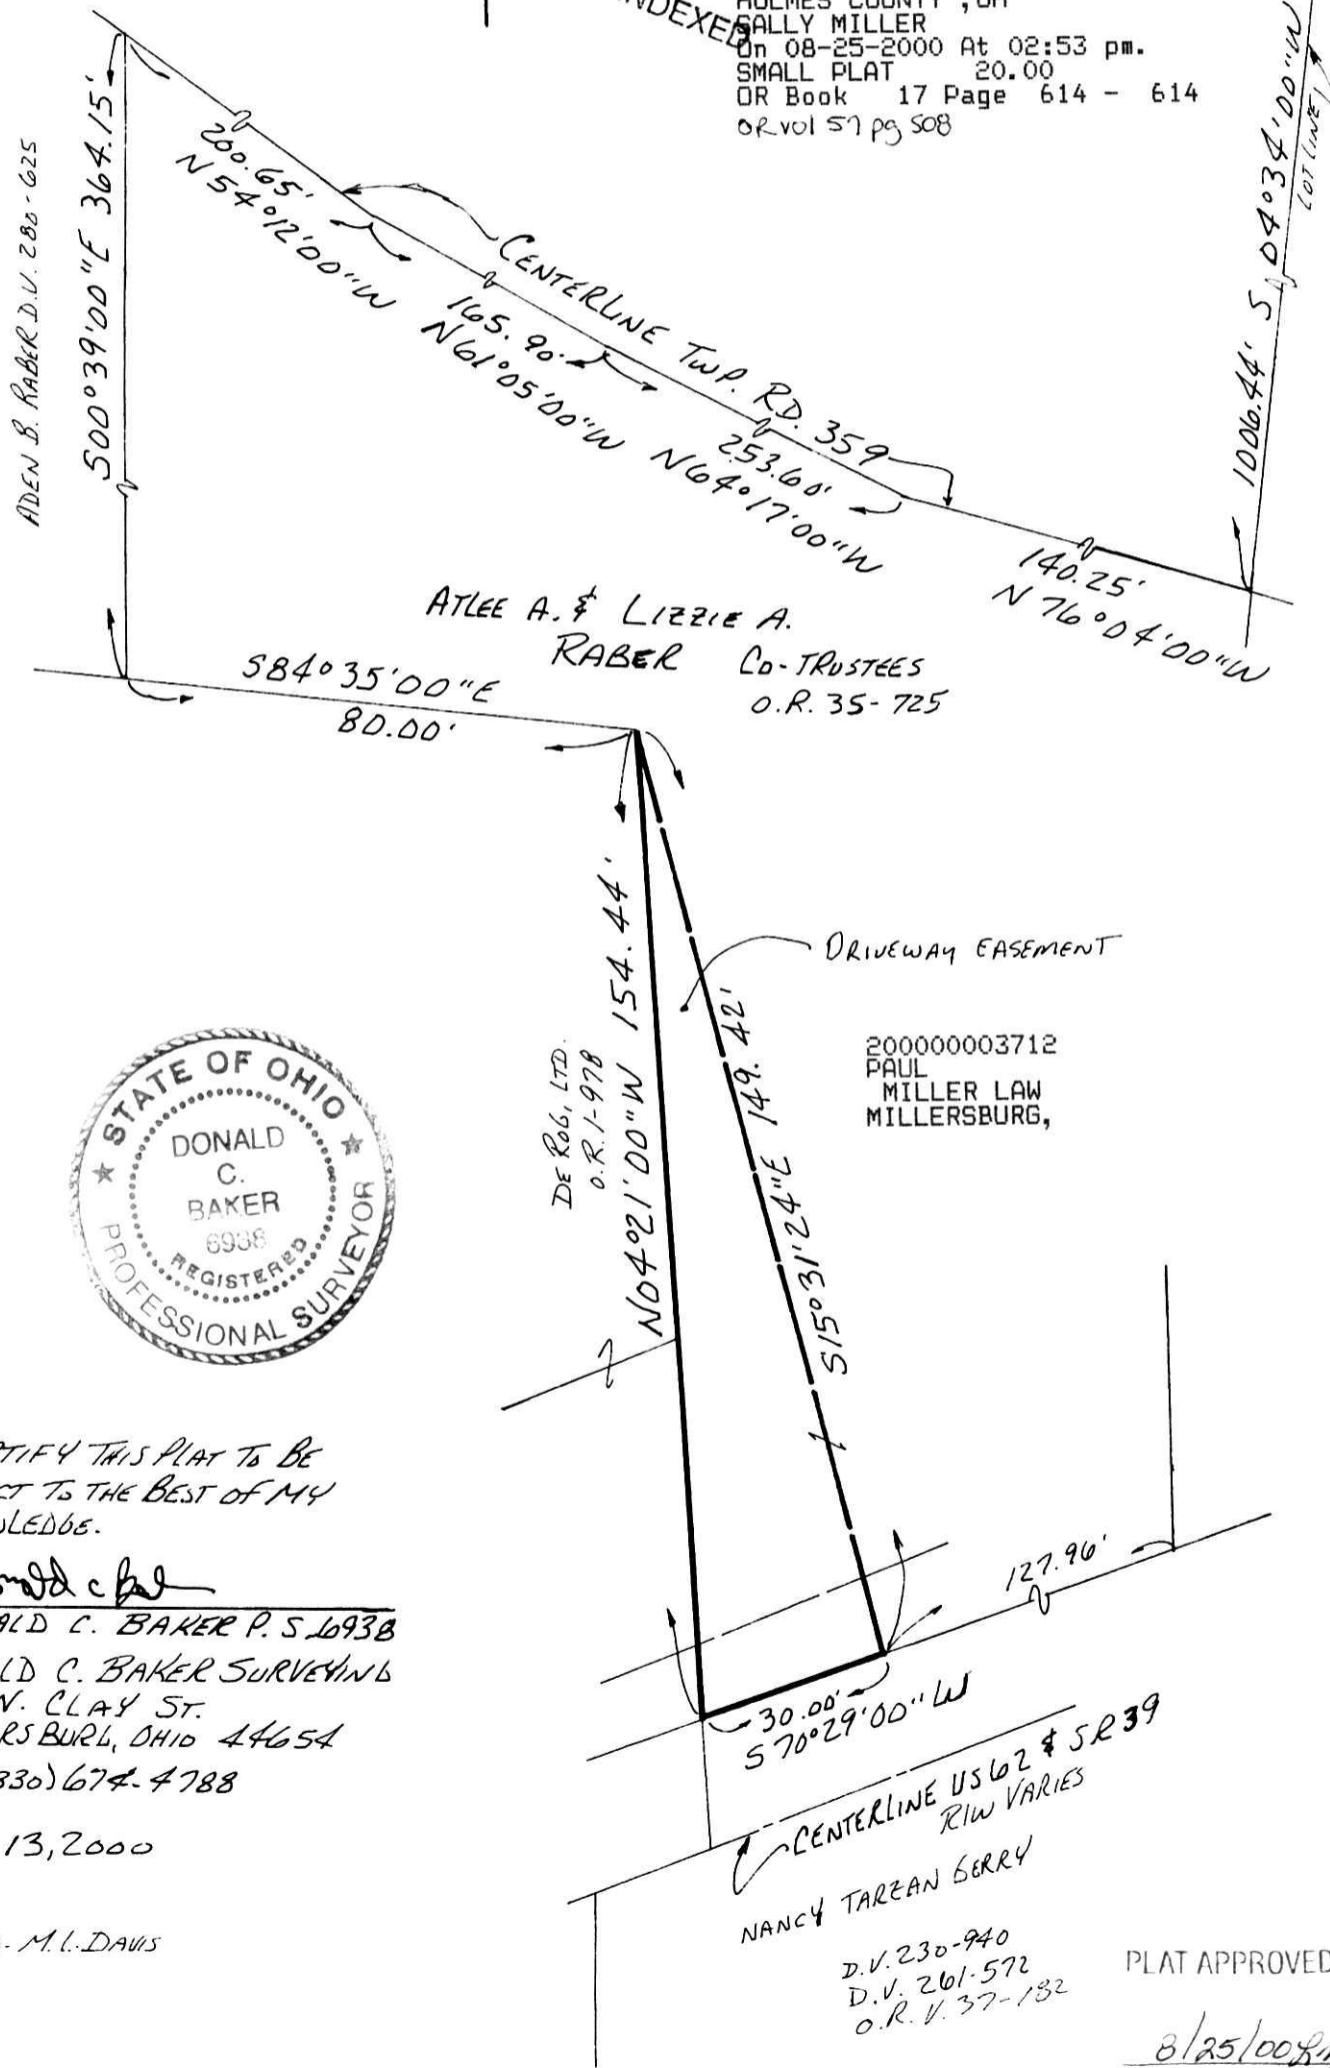

I CERTIFY THIS PLAT TO BE  
 CORRECT TO THE BEST OF MY  
 KNOWLEDGE.

*Donald C. Baker*

DONALD C. BAKER P. S. 6938  
 DONALD C. BAKER SURVEYING  
 138 N. CLAY ST.  
 MILLERSBURG, OHIO 44654  
 PH. (330) 674-4788

JULY 13, 2000

#40260 - M.L. DAVIS

PLAT APPROVED

8/25/00 *RJ*