



BERLIN TOWNSHIP
 4TH. QTR. LOT 18
 T- 9N; R- 6W
 HOLMES COUNTY, OHIO

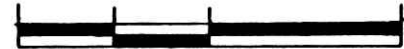

SCALE: 1" = 300'

- IRON PIN FOUND
- 5/8" RE BAR WITH I.D. CAP SET
 I.D. CAP MARKED "BAKER 6938"

200000003777
 Filed for Record in
 HOLMES COUNTY, OH
 SALLY MILLER
 On 08-30-2000 At 02:07 pm.
 SMALL PLAT 20.00
 OR Book 17 Page 617 - 617
 OR VOL 57 pg 745

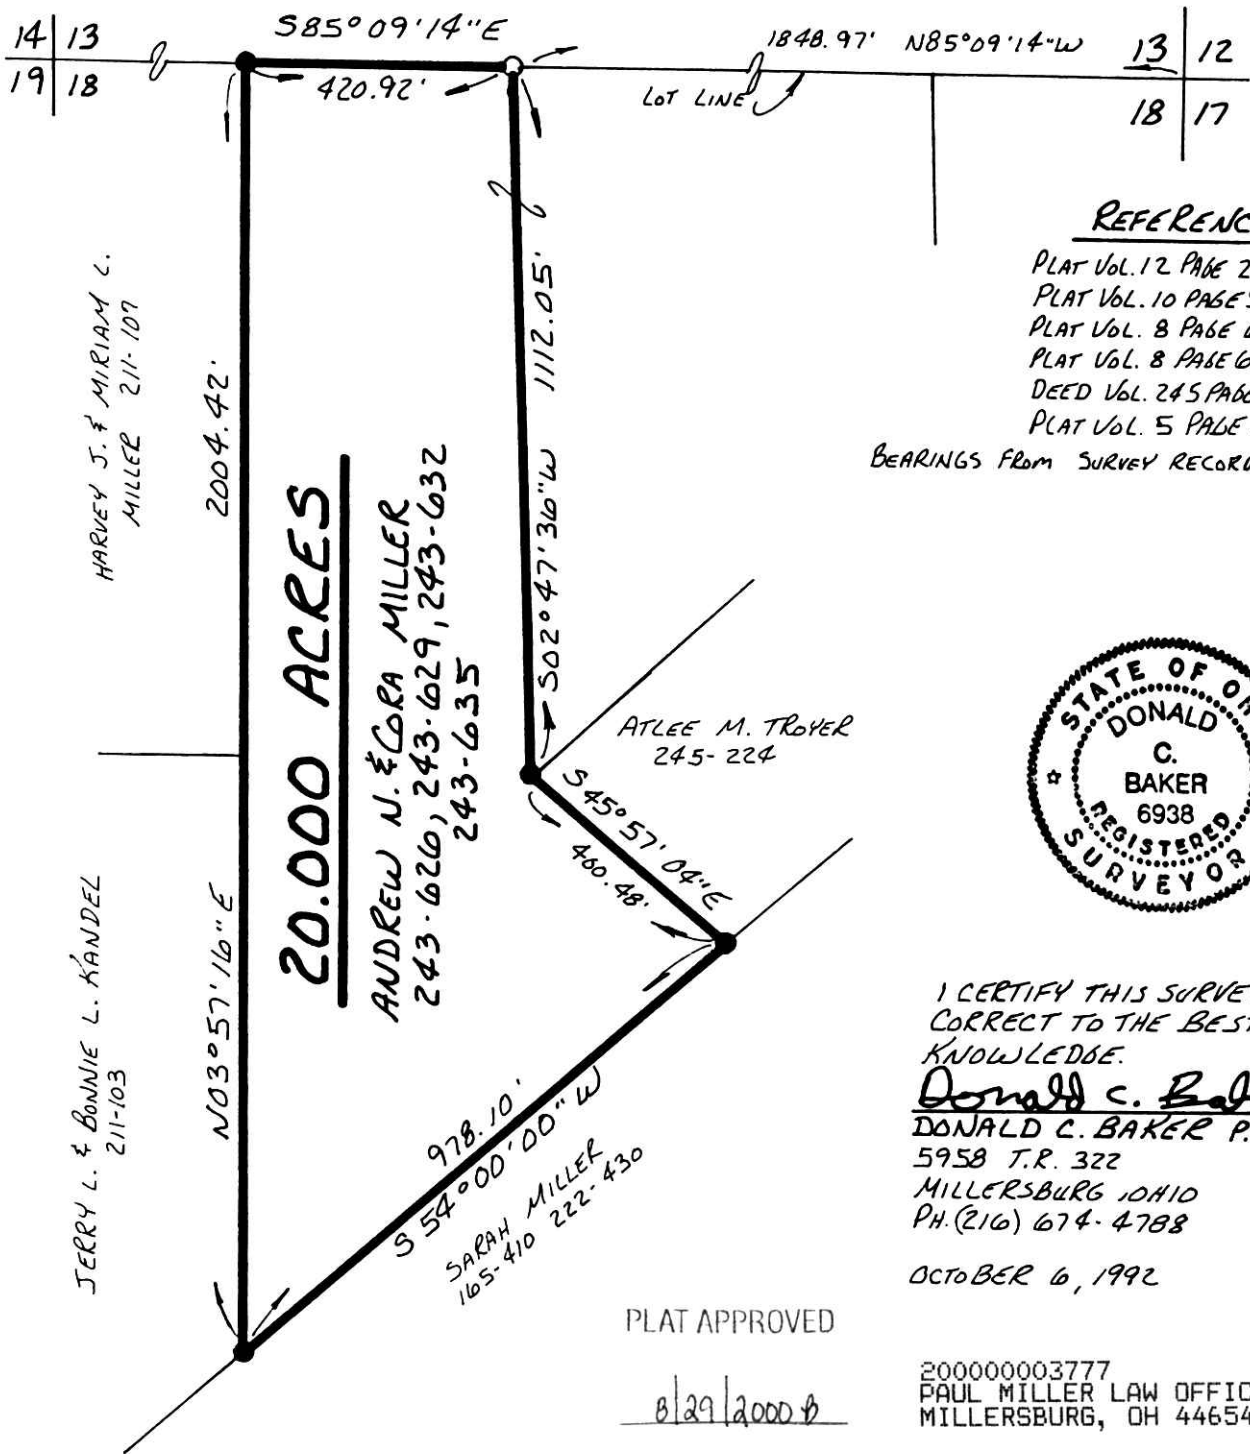

REFERENCES:

- PLAT VOL. 12 PAGE 205
- PLAT VOL. 10 PAGE 583
- PLAT VOL. 8 PAGE 674
- PLAT VOL. 8 PAGE 673
- DEED VOL. 245 PAGE 224
- PLAT VOL. 5 PAGE 158

BEARINGS FROM SURVEY RECORD 4 PAGE 392

I CERTIFY THIS SURVEY TO BE
 CORRECT TO THE BEST OF MY
 KNOWLEDGE.

Donald C. Baker

DONALD C. BAKER P.S. 6938
 5958 T.R. 322
 MILLERSBURG OHIO 44654
 PH. (216) 674-4788

OCTOBER 6, 1992

PLAT APPROVED

43892-MLS

8/29/2000

200000003777
 PAUL MILLER LAW OFFICE
 MILLERSBURG, OH 44654