


INDEXED

HARDY TOWNSHIP
1ST. QTR. LOTS 19 & 24
T-9N; R-7W
HOLMES COUNTY, OHIO
(SURVEYED FOR: D.&N. DEVELOPMENT, LTD.)

200000004134
Filed for Record in
HOLMES COUNTY, OH
SALLY MILLER
On 09-22-2000 At 02:17 pm.
SMALL PLAT 20.00
OR Book 17 Page 641 - 641
OR vol 59 pg 163

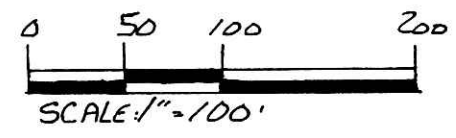

- STONE FOUND
- - - P.K. NAIL FOUND
- IRON PIN FOUND

REFERENCES:

DEED VOL. 277 PAGE 922
" " 282 " 84
" " 231 " 771


PLAT VOL. 10 PAGE 580
" " 5 " 183
" " 17 " 186
" " 10 " 767
S. R. 5 Pg. 365

BEARINGS FROM: S. R. 5 PAGE 365



I CERTIFY THIS SURVEY TO BE CORRECT TO THE BEST OF MY KNOWLEDGE.

J. D. Darr
JAMIE D. DARR P.S. 7755
DONALD C. BAKER SURVEYING
138 N. CLAY ST.
MILLERSBURG, OH 44654
PH. 330-674-4788
JULY 12, 2000

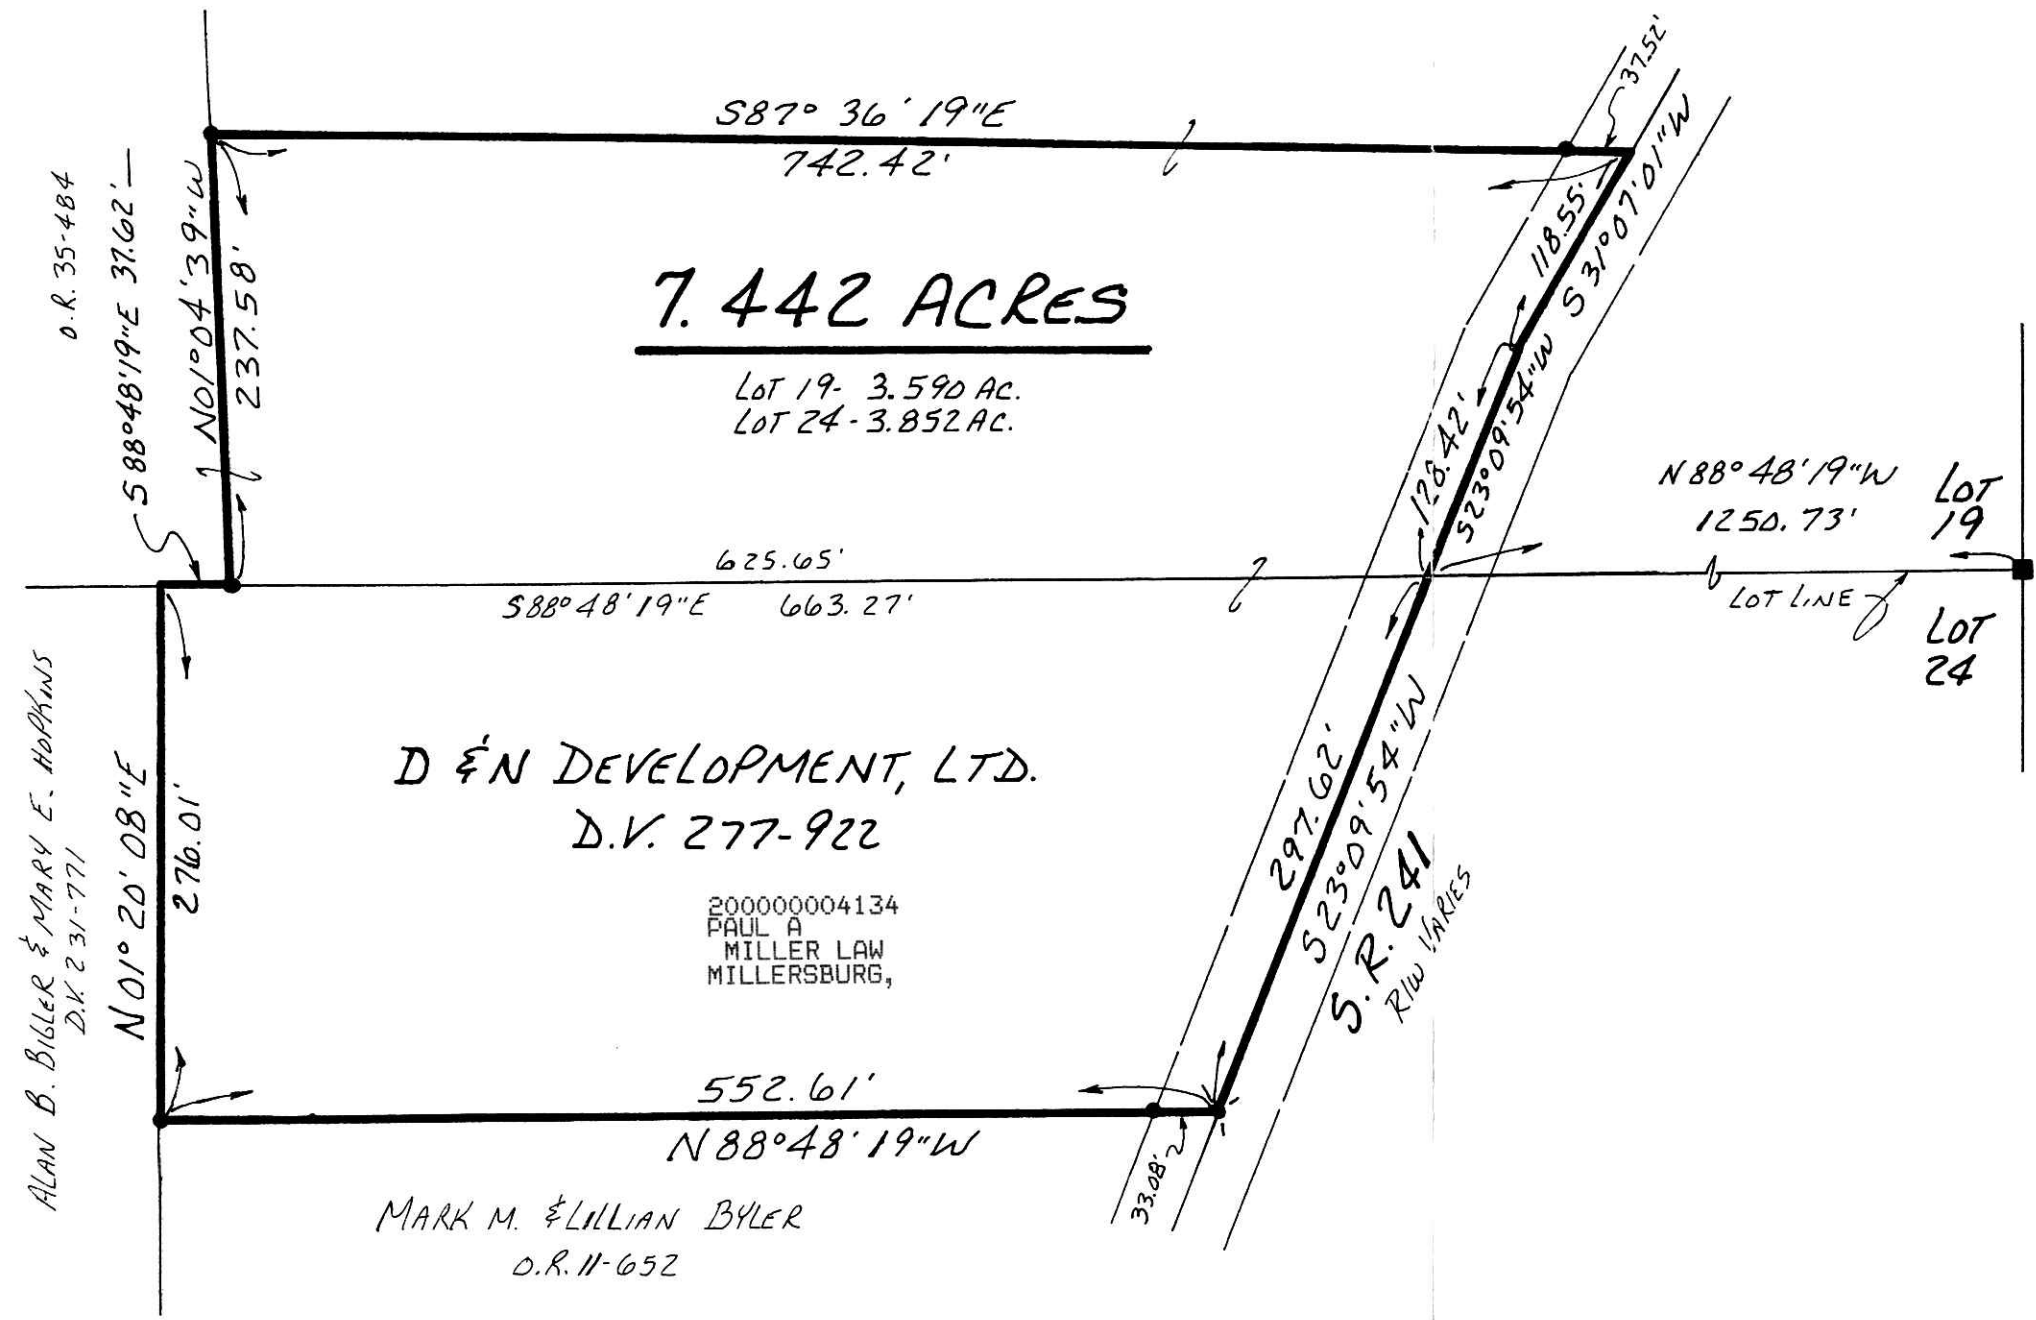

ALAN B. BIGLER & MARY E. HOPKINS
D.V. 231-771

PLAT APPROVED

9/22/2000 B

#46300 M.L. DAVIS
F.C.P. - J.D. DARR