



VILLAGE OF CHARM
 CLARK TOWNSHIP
 S.E. QTR. SECTION 5
 T- 8N R- 5W
 HOLMES COUNTY, OHIO

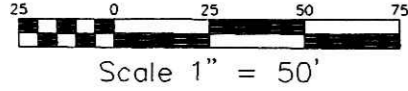

- IRON PIN FOUND
- 5/8" REBAR WITH I.D. CAP SET I.D. CAP MARKED "BAKER 6938"

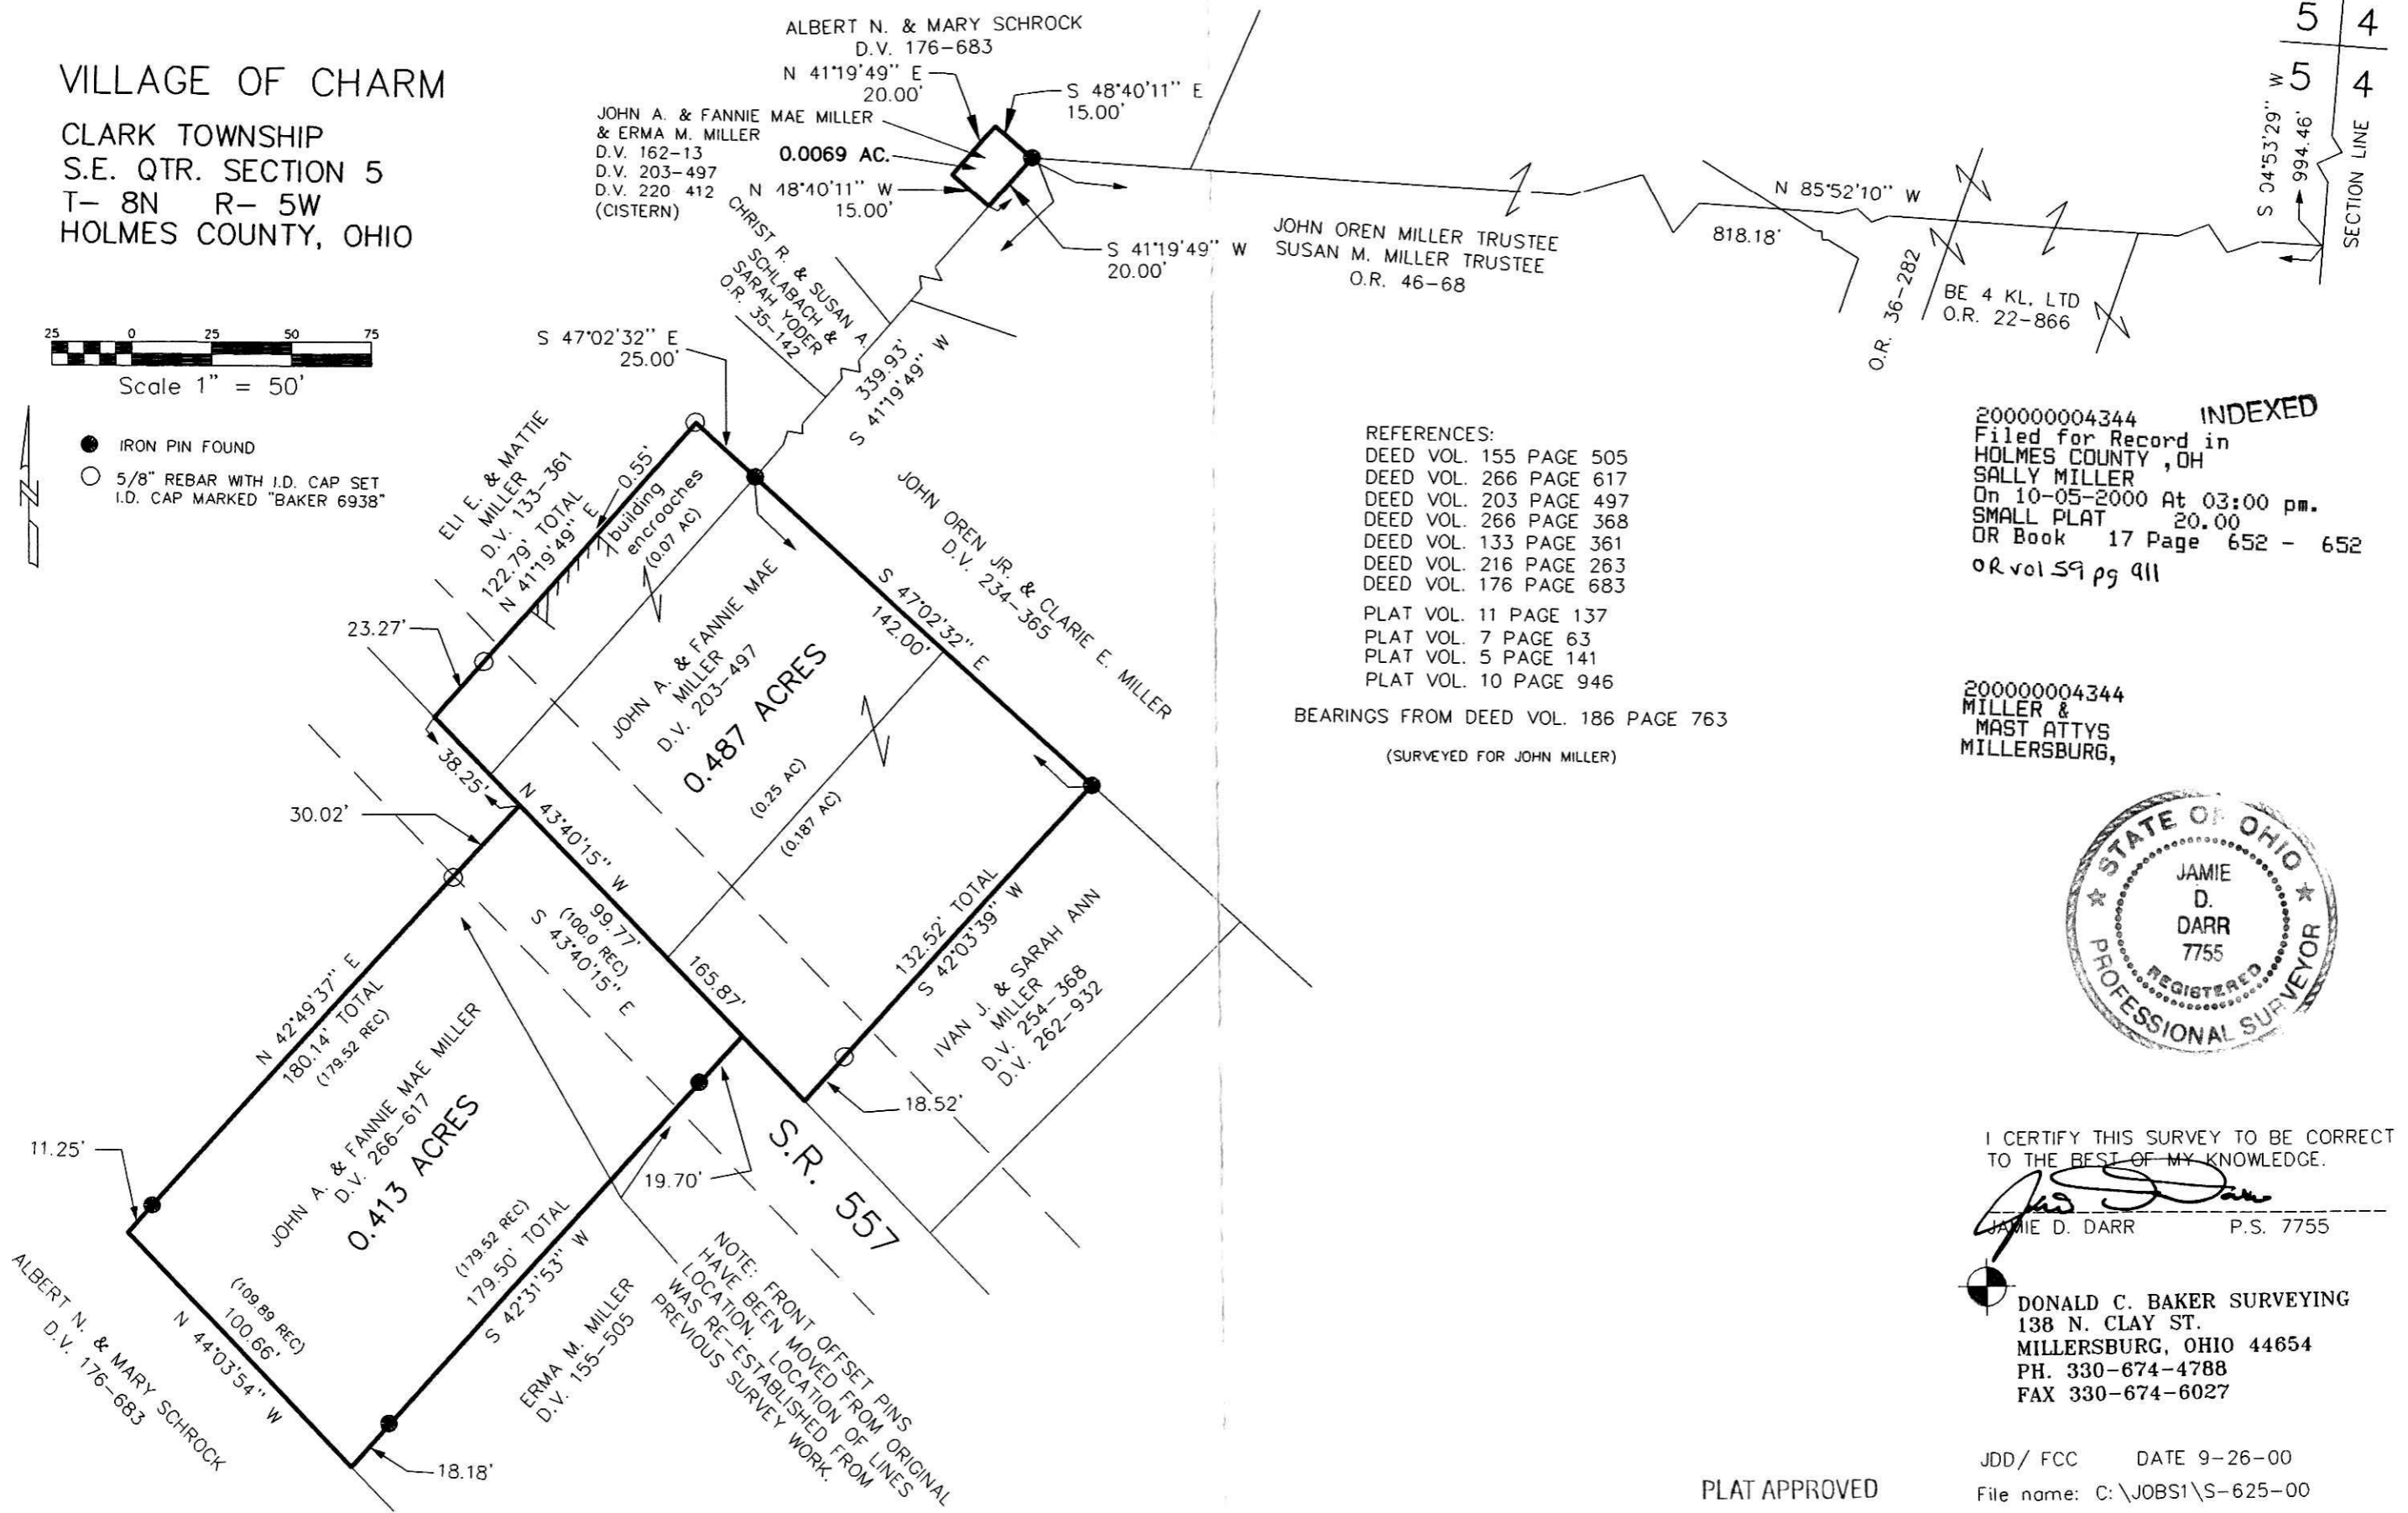

- REFERENCES:
- DEED VOL. 155 PAGE 505
 - DEED VOL. 266 PAGE 617
 - DEED VOL. 203 PAGE 497
 - DEED VOL. 266 PAGE 368
 - DEED VOL. 133 PAGE 361
 - DEED VOL. 216 PAGE 263
 - DEED VOL. 176 PAGE 683
 - PLAT VOL. 11 PAGE 137
 - PLAT VOL. 7 PAGE 63
 - PLAT VOL. 5 PAGE 141
 - PLAT VOL. 10 PAGE 946

200000004344 INDEXED
 Filed for Record in
 HOLMES COUNTY, OH
 SALLY MILLER
 On 10-05-2000 At 03:00 pm.
 SMALL PLAT 20.00
 OR Book 17 Page 652 - 652
 OR vol 59 pg 411

200000004344
 MILLER &
 MAST ATTYS
 MILLERSBURG,



I CERTIFY THIS SURVEY TO BE CORRECT TO THE BEST OF MY KNOWLEDGE.

Jamie D. Darr
 JAMIE D. DARR P.S. 7755

DONALD C. BAKER SURVEYING
 138 N. CLAY ST.
 MILLERSBURG, OHIO 44654
 PH. 330-674-4788
 FAX 330-674-6027

PLAT APPROVED

10/5/00 Rg

JDD/ FCC DATE 9-26-00
 File name: C:\JOBS1\S-625-00