


SALT CREEK TOWNSHIP
 N.E. QTR. SECTION 25
 T-15N; R-12W
 HOLMES COUNTY, OHIO
 (SURVEYED FOR: JOHN & EDWARD HERSHBERGER)

0 50 100 200

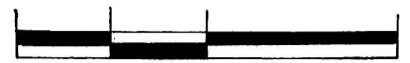

SCALE: 1" = 100'

- ▲ R.R. SPIKE FOUND
- IRON P.N. FOUND
- 5/8" RE BAR WITH I.D. CAP SET
- I.D. CAP MARKED "BAKER 6938"

REFERENCES:

DEED VOL. 217 PAGE 393
 " " 263 " 83
 " " 237 " 923

O.R. VOL. 33 PAGE 487
 " " 33 " 491
 " " 33 " 489
 " " 33 " 493

PLAT VOL. 17 PAGE 138
 " " 3 " 55B
 " " 8 " 84D

BEARINGS FROM PLAT VOL. 17
 PAGE 138.

NOTE: TRACTS "A" & "B" TO
 GO TOGETHER AND
 TRACTS "C" & "D" TO
 GO TOGETHER.

200000004402
 Filed for Record in
 HOLMES COUNTY, OH
 SALLY MILLER
 On 10-10-2000 At 02:16 pm.
 SMALL PLAT 20.00
 OR Book 17 Page 655 - 655
 OR vol 60 pgs 143-145-147-149

200000004402
 THOMAS D
 GINDLESBERGER ATTY
 MILLERSBURG,



I CERTIFY THIS SURVEY TO BE
 CORRECT TO THE BEST OF MY
 KNOWLEDGE.


JAMIE D. DARR P.S. 7755
 DONALD C. BAKER SURVEYING
 138 N. CLAY ST.
 MILLERSBURG, OHIO 44654
 PH. (330) 674-4788

AUGUST 22, 2000

#55100 - M.L. DAVIS
 F.C.C. - J.D. DARR

000283 - 000286
 APPROVED FOR TRANSFER ONLY
 NO SUBDIVISION PLAT REQUIRED
 (O.R.C. 711.001 & 711.131)
 Lot(s) not for building unless
 approved by Board of Health.
 HOLMES CO. PLANNING COMM.

By AD Date 10/6/00

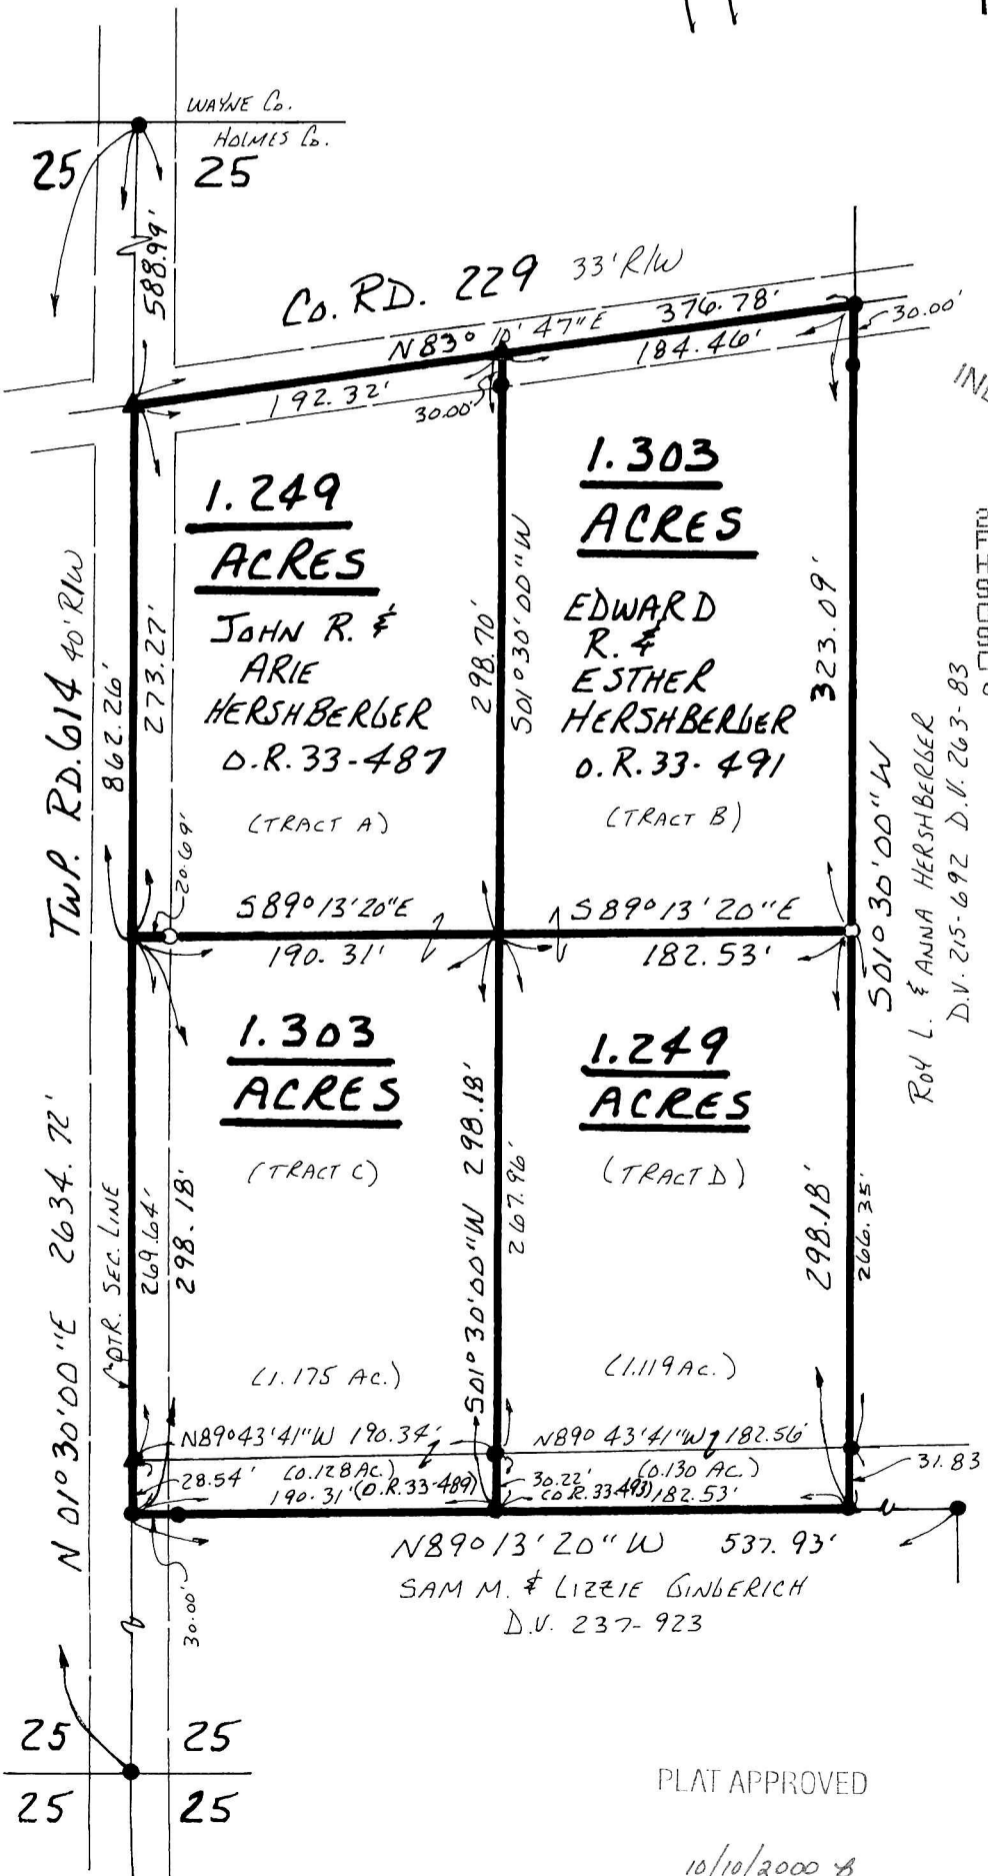

PLAT APPROVED

10/10/2000 B