

0 100 200 400



SCALE: 1"=200'

- IRON PIN FOUND
- 5/8" REBAR WITH 1. D. CAP SET 1. D. CAP MARKED "BAKER 6938"

REFERENCES:

DEED VOL. 239 PAGE 603  
 " " 254 " 457  
 " " 247 " 533  
 " " 239 " 224  
 " " 273 " 844  
 " " 251 " 358

BEARINGS FROM PLAT VOL. 6 PAGE 105.



I CERTIFY THIS SURVEY TO BE CORRECT TO THE BEST OF MY KNOWLEDGE.

Donald C. Baker  
DONALD C. BAKER P.S. 6938


DONALD C. BAKER SURVEYOR  
 138 N. CLAY ST.  
 MILLERSBURG, OHIO 44654  
 PH. (330) 674-4788  
 SEPTEMBER 20, 2000

# 62200 - M.L. DAVIS (#72000)  
F.C.C. - F.D. BAKER

200000004573  
 Filed for Record in  
 HOLMES COUNTY, OH  
 SALLY MILLER  
 On 10-18-2000 At 04:21 pm.  
 PLAT MED 21.60  
 OR Book 17 Page 665 - 665  
 OR Vol 60 pgs 735-737

200000004573  
 HOLMES CTY  
 TITLE  
 MILLERSBURG,


INDEXED

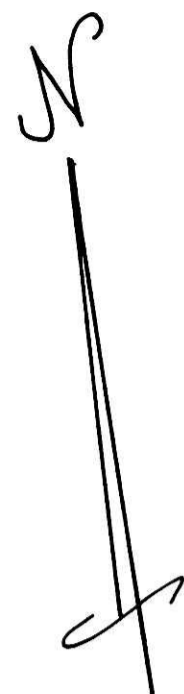

KNOX TOWNSHIP  
 4TH. QTR. LOTS 15 & 16  
 T. 9N; R. 9W  
 HOLMES COUNTY, OHIO  
 (SURVEYED FOR: FRANCES L. STARNER)

LVOL 17 PAGE 665

000296  
 APPROVED FOR TRANSFER ONLY  
 NO SUBDIVISION PLAT REQUIRED  
 (O.R.C. 711.001 & 711.131)  
 Lots not for building unless  
 approved by Board of Health.  
 HOLMES CO. PLANNING COMM.  
 By AO Date 10/16/00

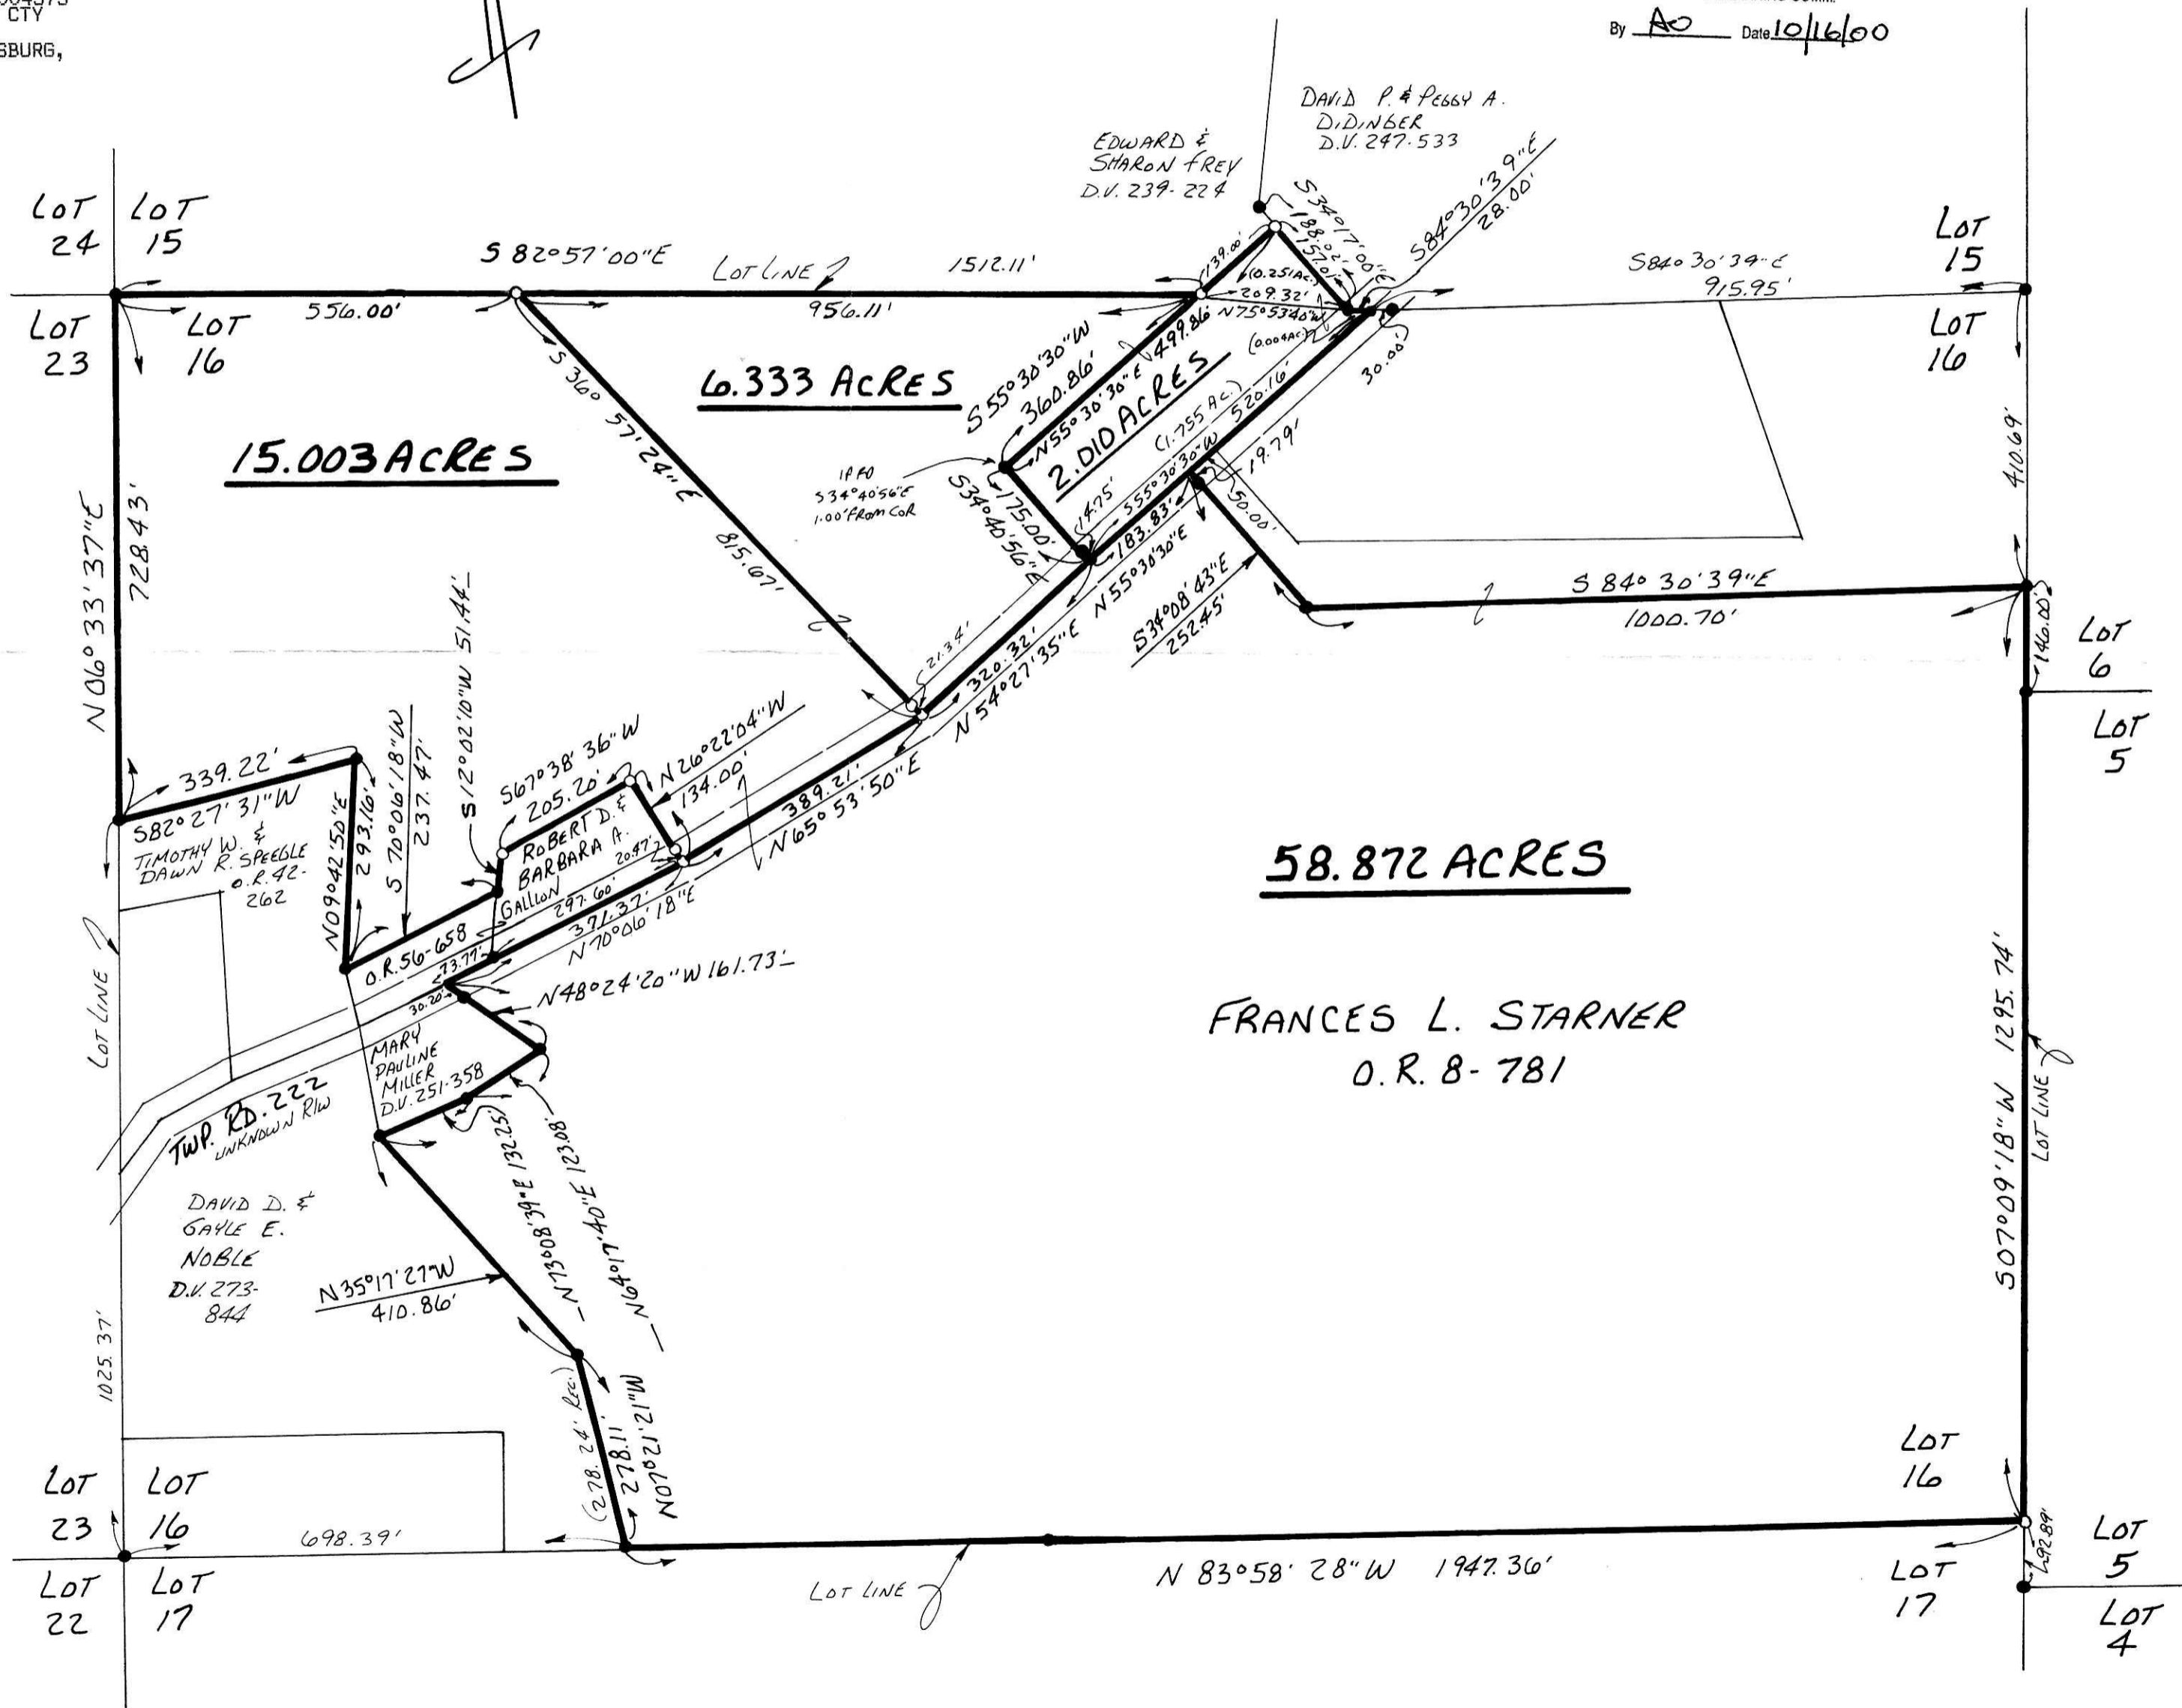

PLAT APPROVED

10/17/2000