


KNOX TOWNSHIP
4TH. QTR. LOT 16
T-9N; R-9W
HOLMES COUNTY, OHIO

(SURVEYED FOR HEBERT GRAY)

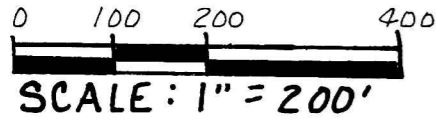

- IRON PIN FOUND
- 5/8" REBAR WITH I.D. CAPSET, I.D. CAP MARKED "BAKER 6938"



I CERTIFY THIS SURVEY TO BE CORRECT TO THE BEST OF MY KNOWLEDGE.

Donald C. Baker
 DONALD C. BAKER P.S. 6938
 DONALD C. BAKER SURVEYING
 138 N. CLAY ST.
 MILLERSBURG, OHIO 44654
 PH: (330) 674-4788
 FEBRUARY 29, 2000

9500-FJM
F.C.C. - F.D. BAKER



REFERENCES:


DEED VOL. 254 PAGE 457
" " 169 " 577

D.R. VOL. 8 PAGE 781

BEARINGS FROM PLAT VOL. 6 PAGE 105

200000004577
 Filed for Record in
 HOLMES COUNTY, OH
 SALLY MILLER
 On 10-18-2000 At 04:21 pm.
 SMALL PLAT 20.00
 OR Book 17 Page 666 - 666
 OR Vol 60 pg 739

INDEXED

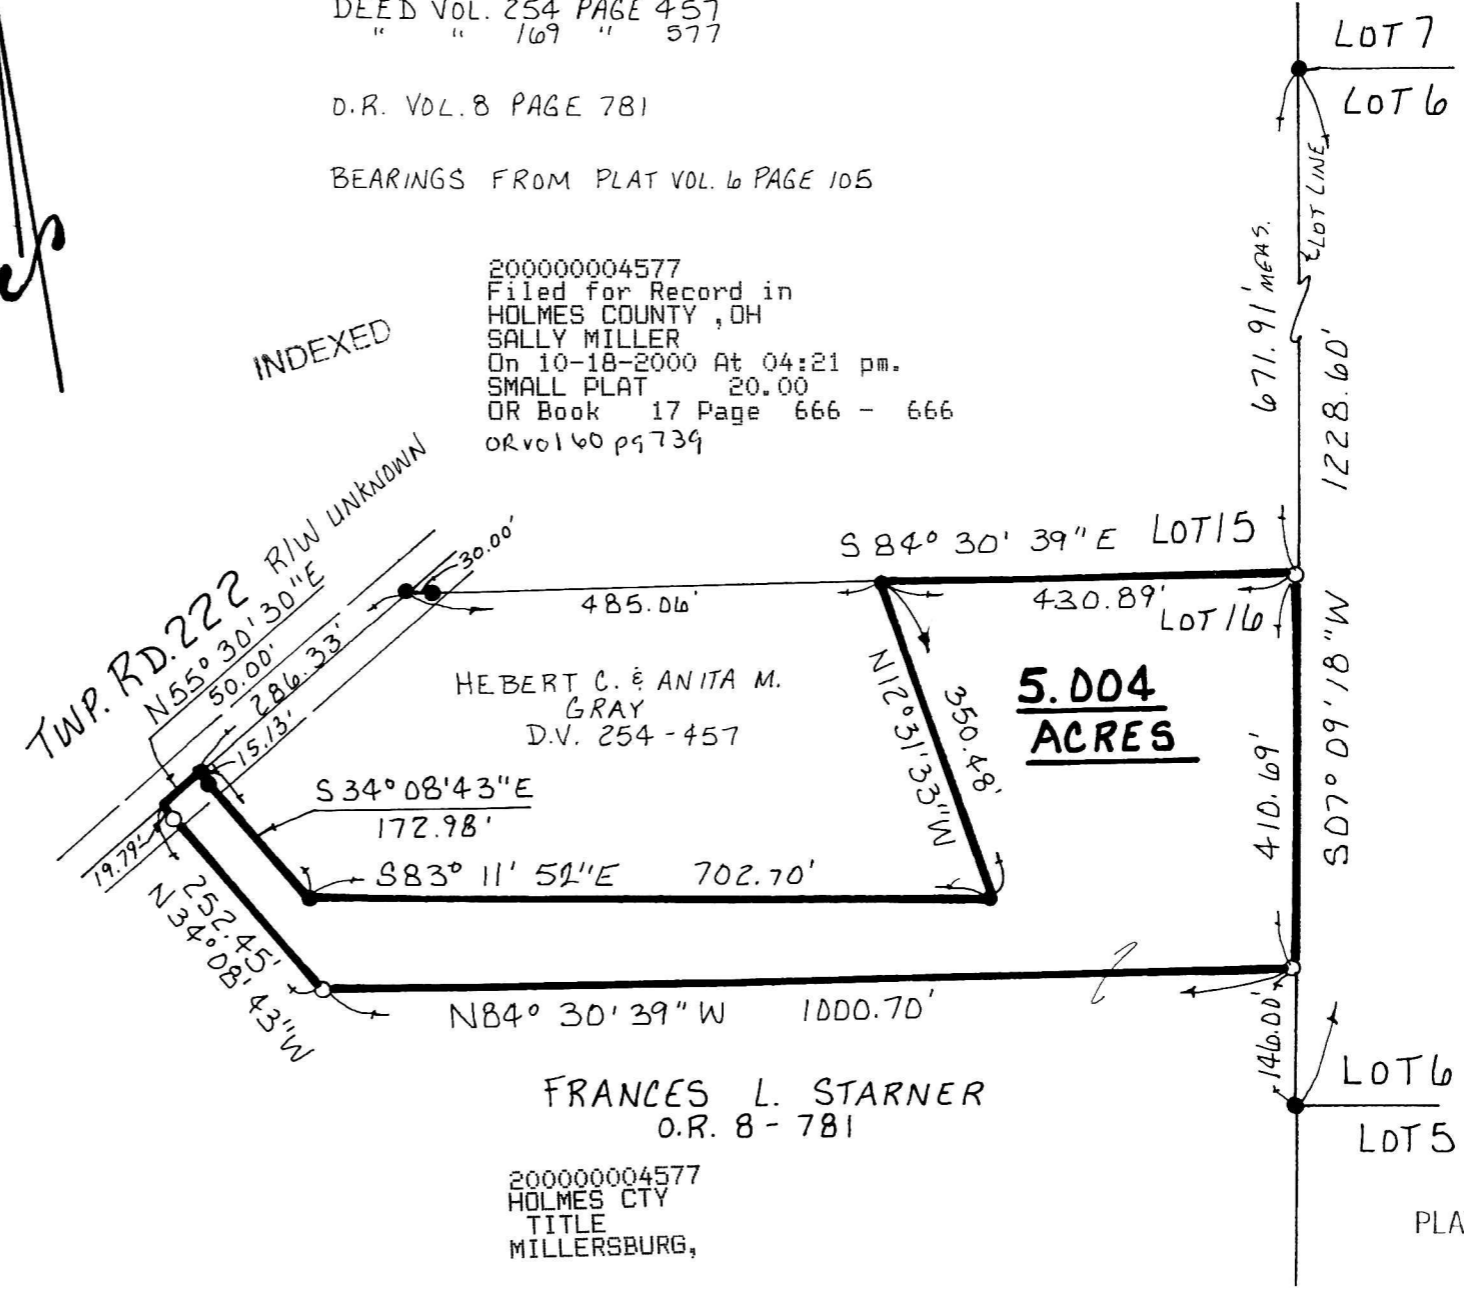

HEBERT C. & ANITA M.
 GRAY
 D.V. 254-457

5.004
ACRES

FRANCES L. STARNER
 O.R. 8-781

200000004577
 HOLMES CTY
 TITLE
 MILLERSBURG,

PLAT APPROVED

10/17/2000