

- ▲ R.R. SPIKE FOUND
- △ R.R. SPIKE SET
- 5/8" REBAR WITH I.D. CAP SET  
I.D. CAP MARKED "BAKER 6938"




MECHANIC TOWNSHIP  
N.W. QTR. SECTION 22  
T-8N; R-6W  
HOLMES COUNTY, OHIO  
(SURVEYED FOR: ERVIN ROBER)

REFERENCES:  
DEED VOL. 205 PAGE 592  
" " 270 " 977  
D.R. VOL. 51 PAGE 561

BEARINGS FROM PLAT VOL. 12  
PAGE 521

200000004722  
Filed for Record in  
HOLMES COUNTY, OH  
SALLY MILLER  
On 10-27-2000 At 12:10 pm.  
SMALL PLAT 20.00  
OR Book 17 Page 676 - 676  
or vol 61 pg 247

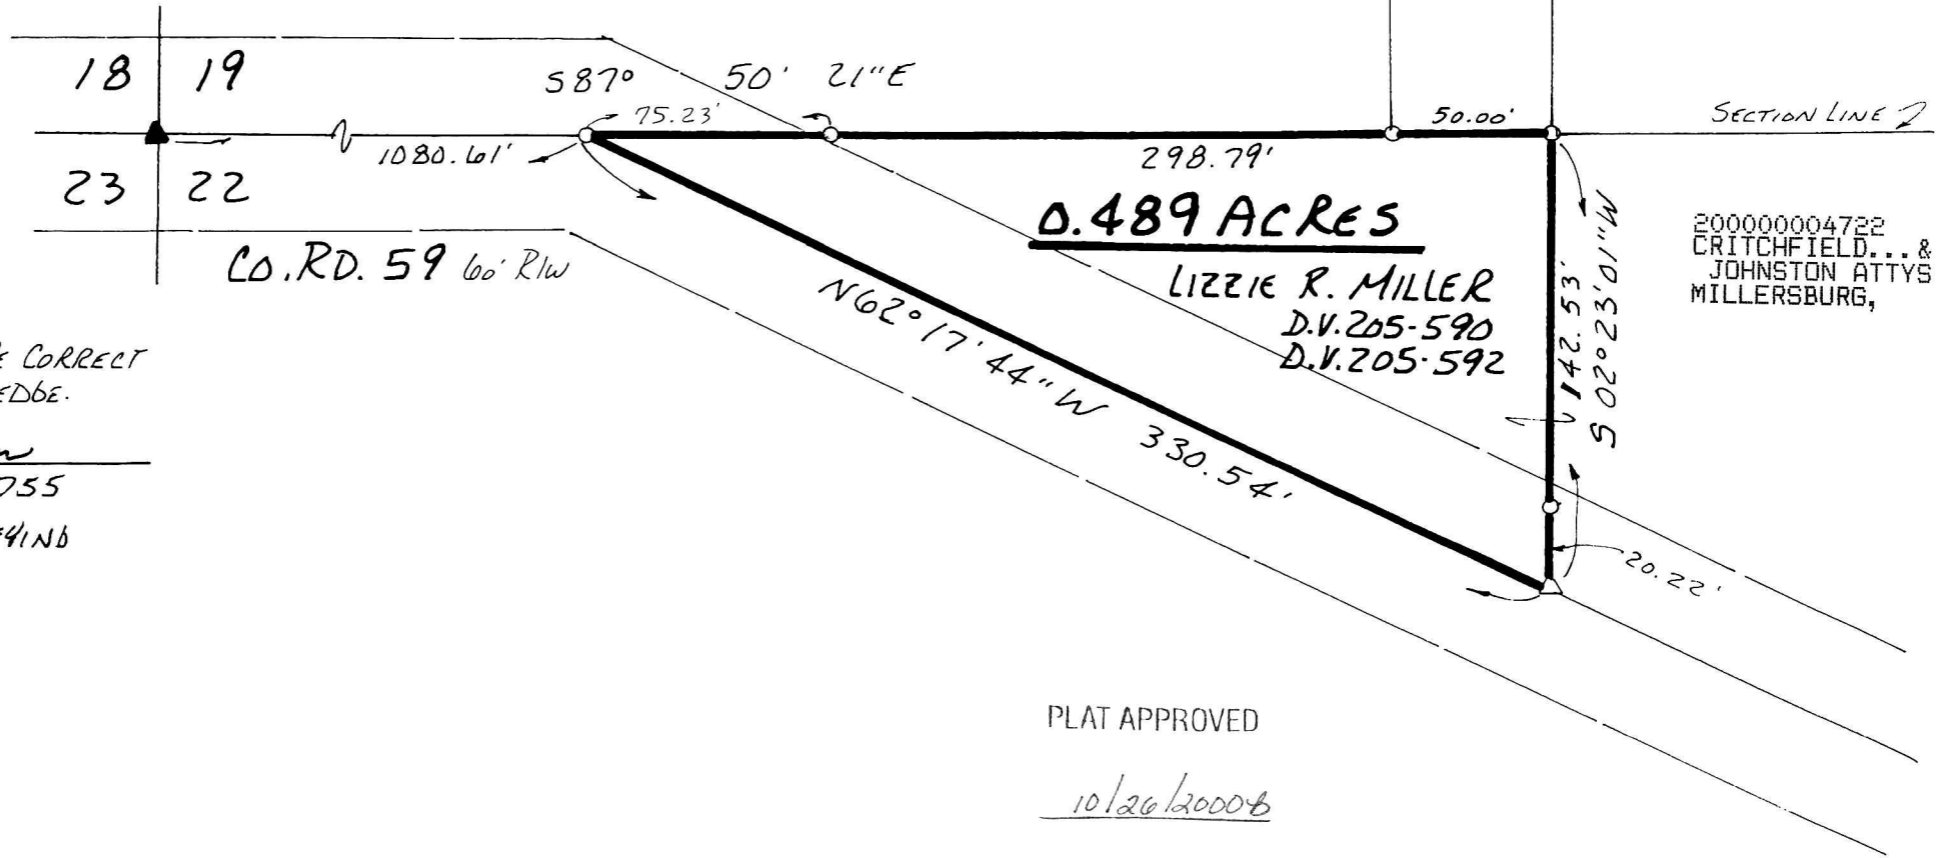

INDEXED

I CERTIFY THIS SURVEY TO BE CORRECT  
TO THE BEST OF MY KNOWLEDGE.

*Jamie D. Darr*  
JAMIE D. DARR P.S. 7755  
DONALD C. BAKER SURVEYING  
138 N. CLAY ST.  
MILLERSBURG, OHIO 44654  
PH. (330) 674-4788  
AUGUST 31, 2000  
#284002 - M.L. DAVIS #601600  
F.C.C. - F.D. BAKER

PLAT APPROVED

10/26/2000 B

200000004722  
CRITCHFIELD... &  
JOHNSTON ATTYS  
MILLERSBURG,