
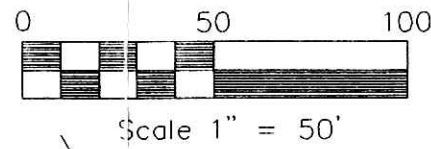


WALNUT CREEK TOWNSHIP
N.W. QTR. SECTION 13
T-9 N R-5 W
HOLMES COUNTY, OHIO

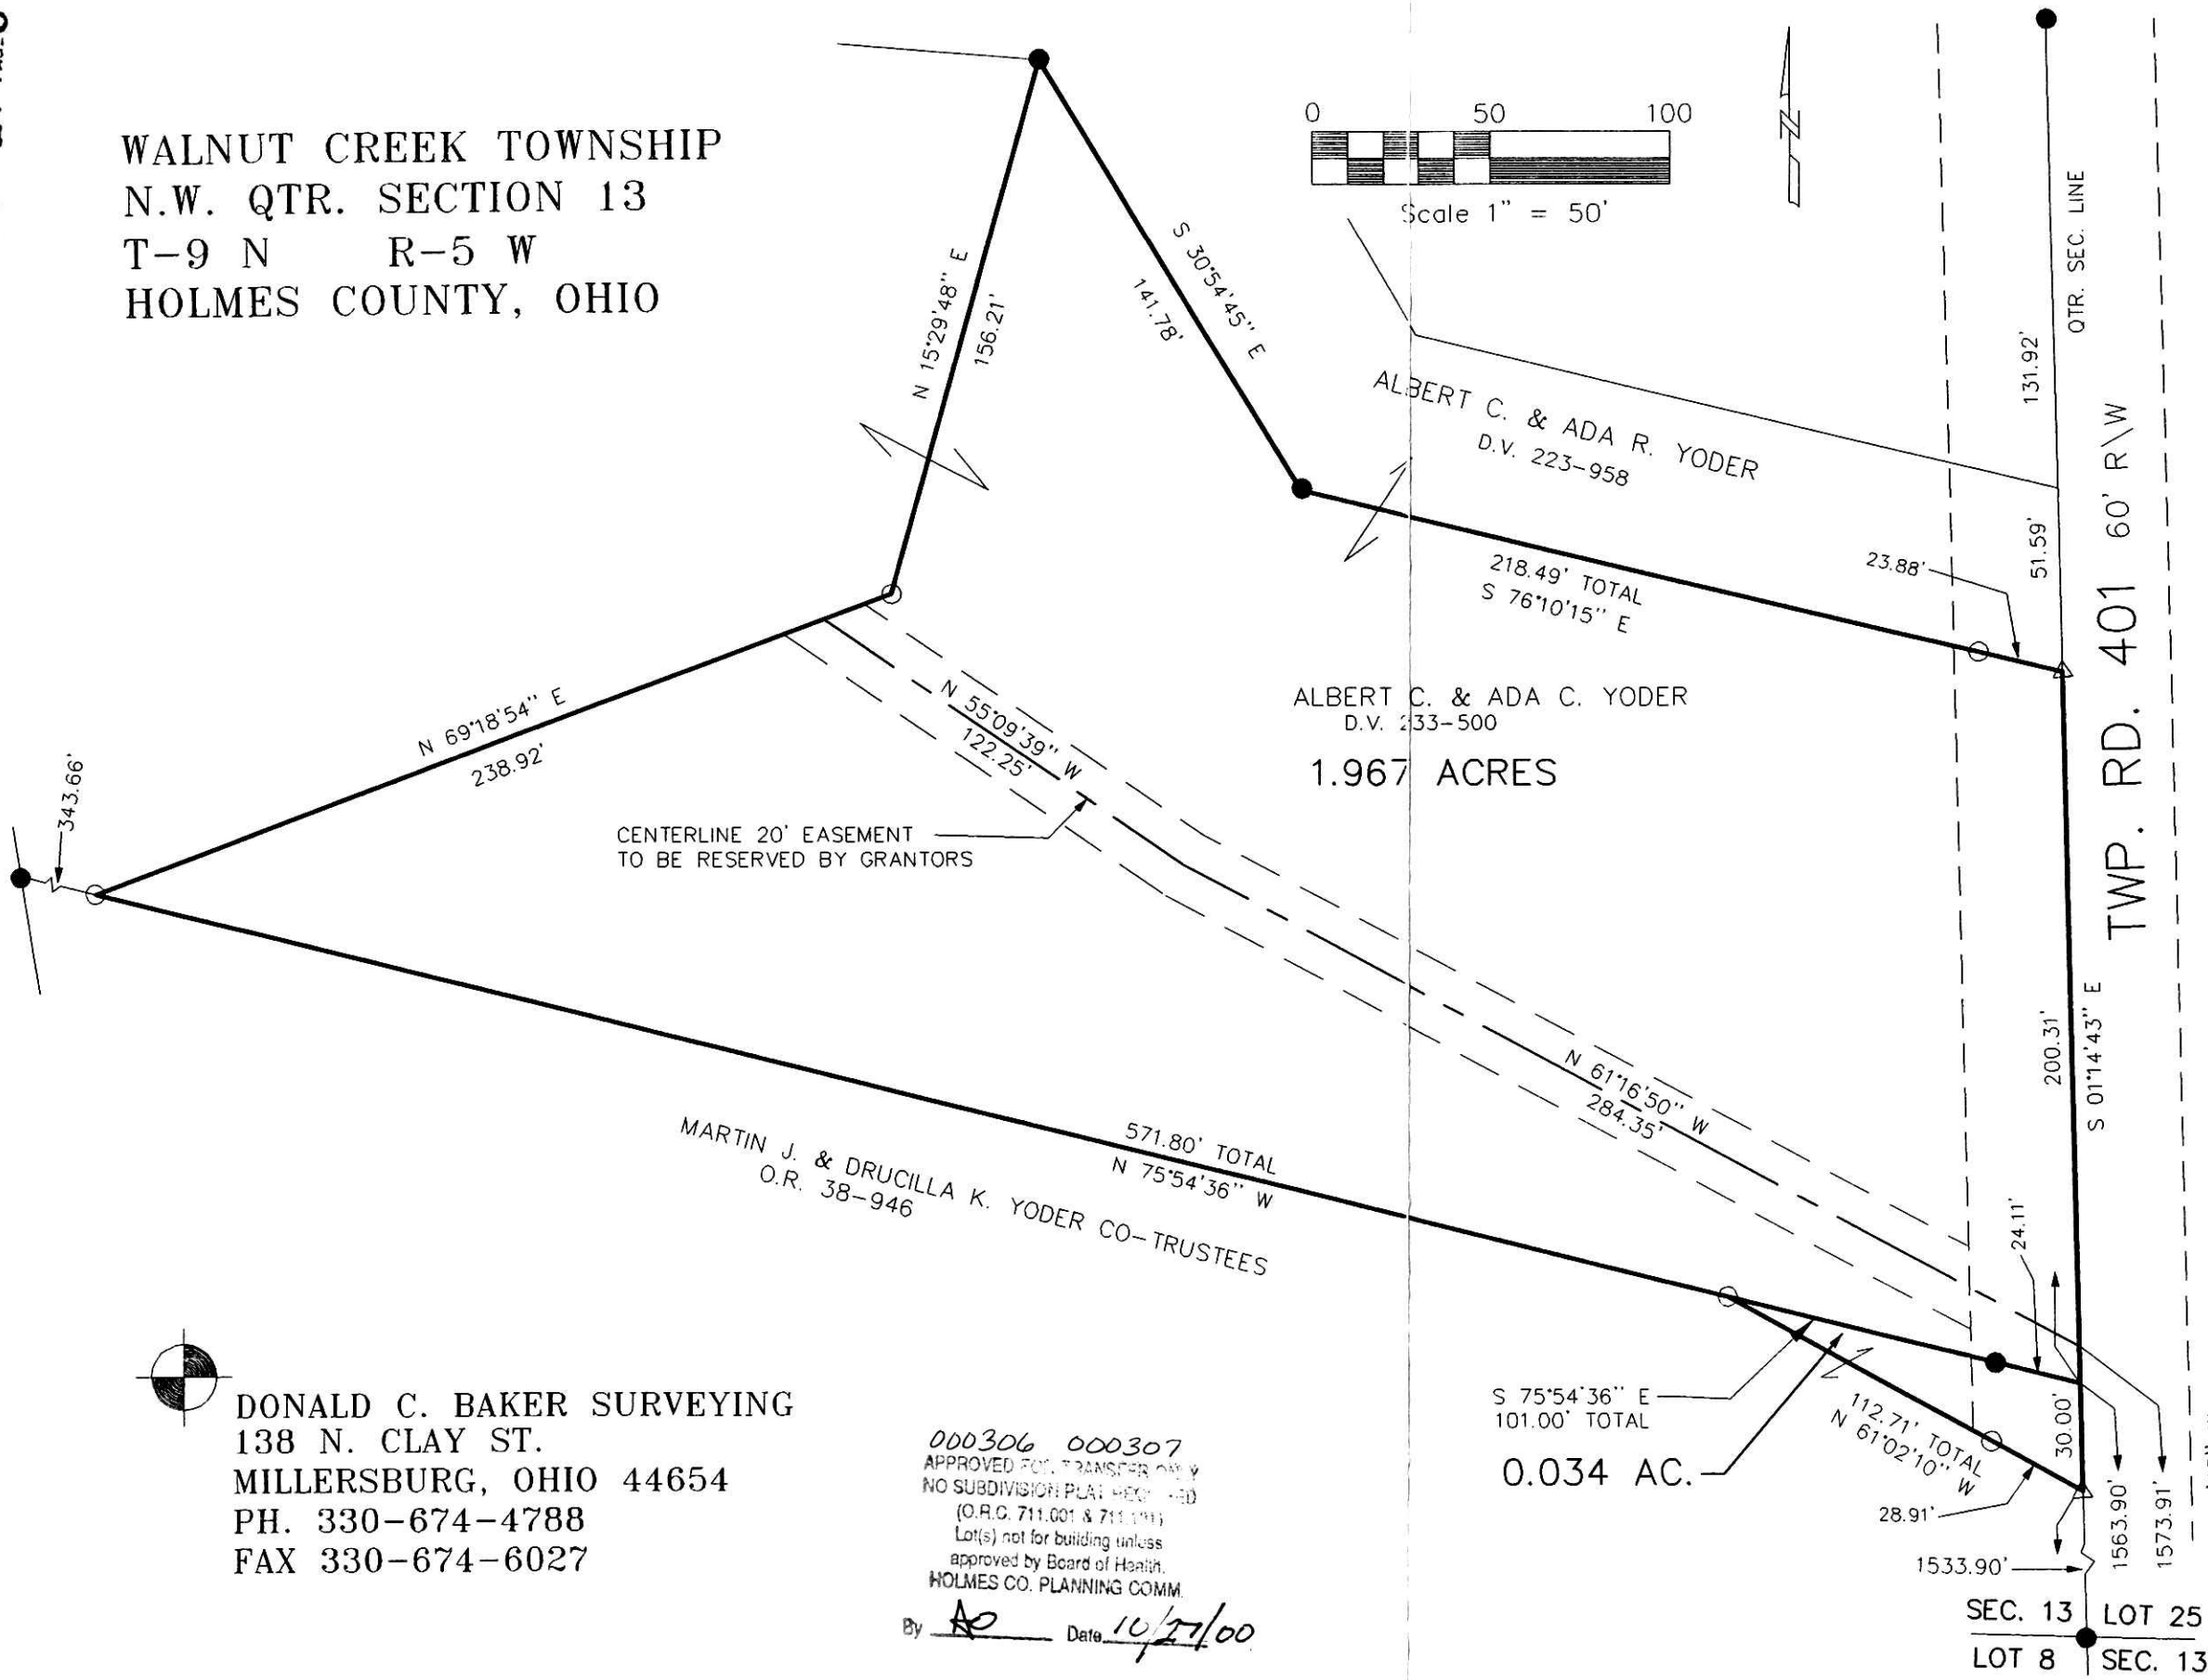

REFERENCES:
DEED VOL. 233 PAGE 500
DEED VOL. 223 PAGE 958
O.R. VOL 38 PAGE 946
PLAT VOL. 11 PAGE 97
PLAT VOL. 10 PAGE 264
PLAT VOL. 13 PAGE 157


BEARINGS FROM PLAT VOL. 13 PAGE 157

- IRON PIN FOUND
- 5/8" REBAR WITH I.D. CAP SET, I.D. CAP MARKED "BAKER 6938"
- △ R.R. SPIKE SET


200000004755
Filed for Record in
HOLMES COUNTY, OH
SALLY MILLER
On 10-30-2000 At 01:52 pm.
SMALL PLAT 20.00
OR Book 17 Page 677 - 677
or vol 61 pgs 388-390

INDEXED

200000004755
PAUL A
MILLER ATTY
MILLERSBURG,

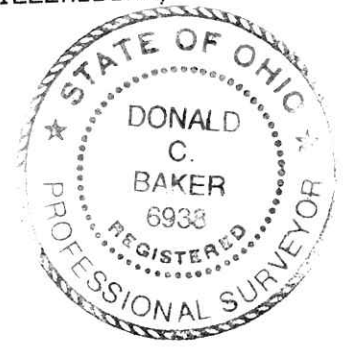

I CERTIFY THIS SURVEY TO BE CORRECT
TO THE BEST OF MY KNOWLEDGE.
Donald C. Baker
DONALD C. BAKER PS 6938
SEPT. 28, 2000
File name: C:\JOBS\S-590-00
F.C.C. - FDB

 DONALD C. BAKER SURVEYING
138 N. CLAY ST.
MILLERSBURG, OHIO 44654
PH. 330-674-4788
FAX 330-674-6027

000306 000307
APPROVED FOR TRANSFER ONLY
NO SUBDIVISION PLAT REQUIRED
(O.R.C. 711.001 & 711.003)
Lot(s) not for building unless
approved by Board of Health.
HOLMES CO. PLANNING COMM.
By *AD* Date *10/27/00*

SEC. 13 LOT 25
LOT 8 SEC. 13

PLAT APPROVED
10/30/2000