


RESURVEY OF A 5.89 AC. TRACT - DEED VOL. 253 PB. 361

REFERENCES:
DEED VOL. 253 PAGE 361
" " 248 " 446
" " 248 " 447
" " 154 " 159


INDEXED

HARDY TOWNSHIP
1ST. QTR. LOT 35
T-9N; R-7W
HOLMES COUNTY, OHIO
(SURVEYED FOR DARRELL & PATRICIA HOELLE)

200000004793
Filed for Record in
HOLMES COUNTY, OH
SALLY MILLER
On 11-01-2000 At 10:38 am.
SMALL PLAT 20.00
OR Book 17 Page 681 - 681
OR vol 17 pg 539

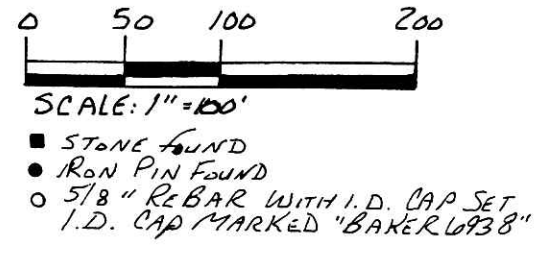

BEARINGS FROM

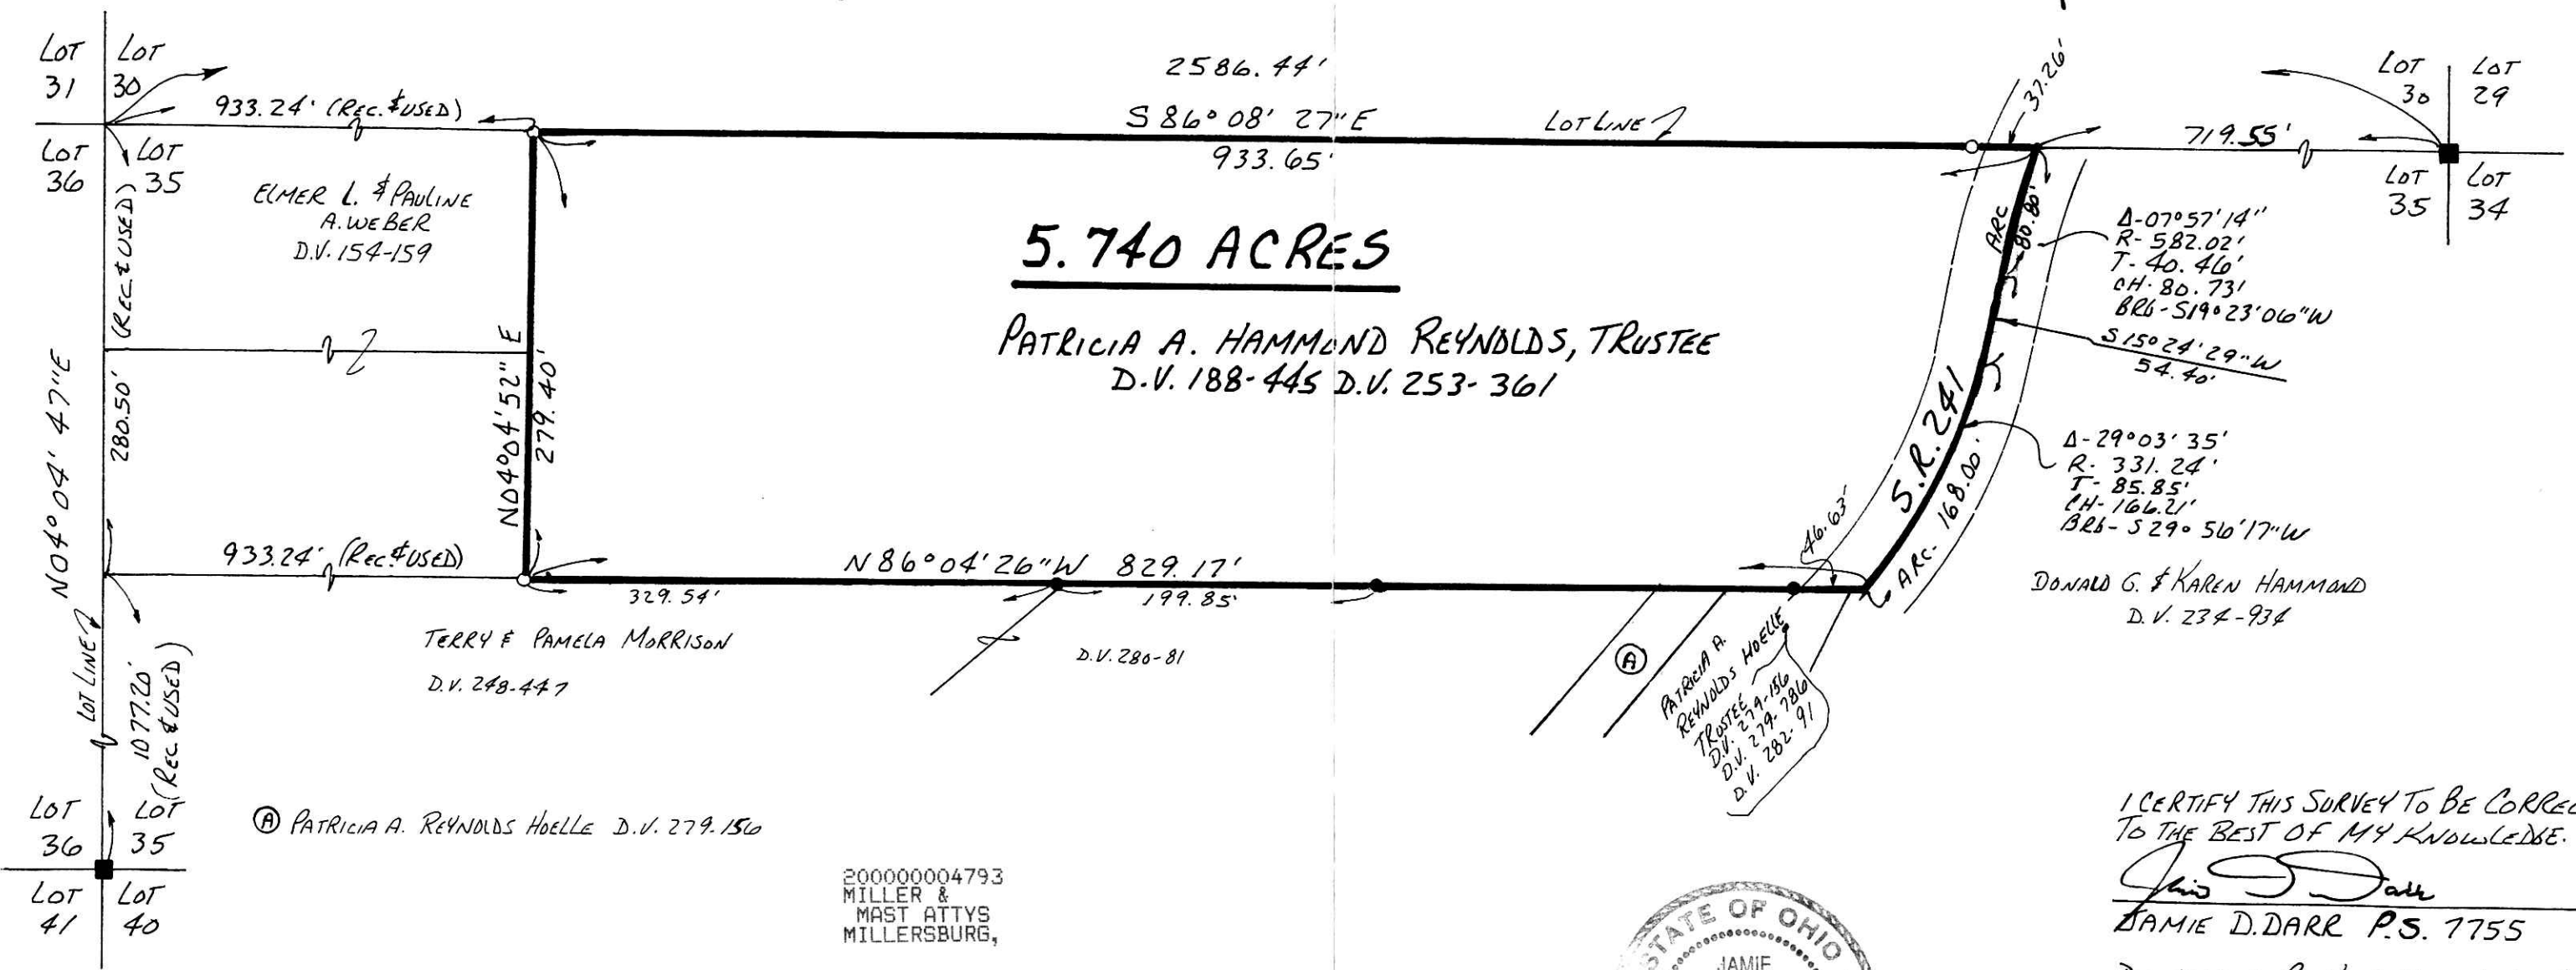

200000004793
MILLER &
MAST ATTYS
MILLERSBURG,



I CERTIFY THIS SURVEY TO BE CORRECT
TO THE BEST OF MY KNOWLEDGE.

Jamie D. Darr
JAMIE D. DARR P.S. 7755

DONALD C. BAKER SURVEYING
138 N. CLAY ST.
MILLERSBURG, OHIO 44654
PH (330) 674-4788
APRIL 27, 2000

PLAT APPROVED #16900-M.L.DARR
F.C.C.-J.D.DARR

10/26/00 Jg