


MECHANIC TOWNSHIP
N.W. QTR. SECTION 9
T-8N; R-7W
HOLMES COUNTY, OHIO

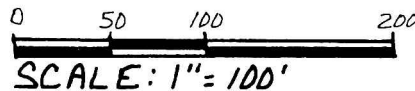


- STONE FOUND
 - IRON PIN FOUND
 - ▲ R.R. SPIKE FOUND
- 05/8" REBAR WITH I.D. CAPSET
I.D. CAP MARKED "BAKER 6938"

REFERENCES:

DEED VOL. 112 PAGE 403
" " 120 " 499
" " 250 " 746
" " 263 " 511

BEARINGS FROM PLAT VOL. 10 PAGE 556
SURVEYED FOR MATTHEW RABER

200000004868
Filed for Record in
HOLMES COUNTY, OH
SALLY MILLER
On 11-06-2000 At 10:08 am.
SMALL PLAT 20.00
OR Book 17 Page 682 - 682
OR vol 61 page 809

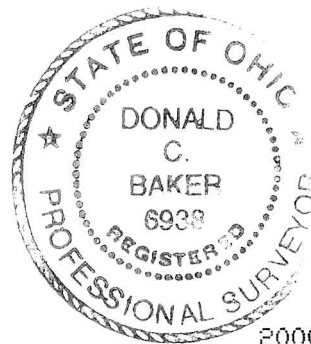

INDEXED

200000004868
DONALD T. BERTLER
BETTY J. BERTLER
7510 TWP 317
MILLERSBURG, OH 44654

I CERTIFY THIS SURVEY TO BE CORRECT
TO THE BEST OF MY KNOWLEDGE.


Donald C. Baker
DONALD C. BAKER P.S. 6938
138 N. CLAY ST.
MILLERSBURG, OHIO 44654

PH: (330) 674-4788
JUNE 30, 1997

PLAT APPROVED

24697 FJM
F.C.C. - F.D. BAKER

10/23/2000

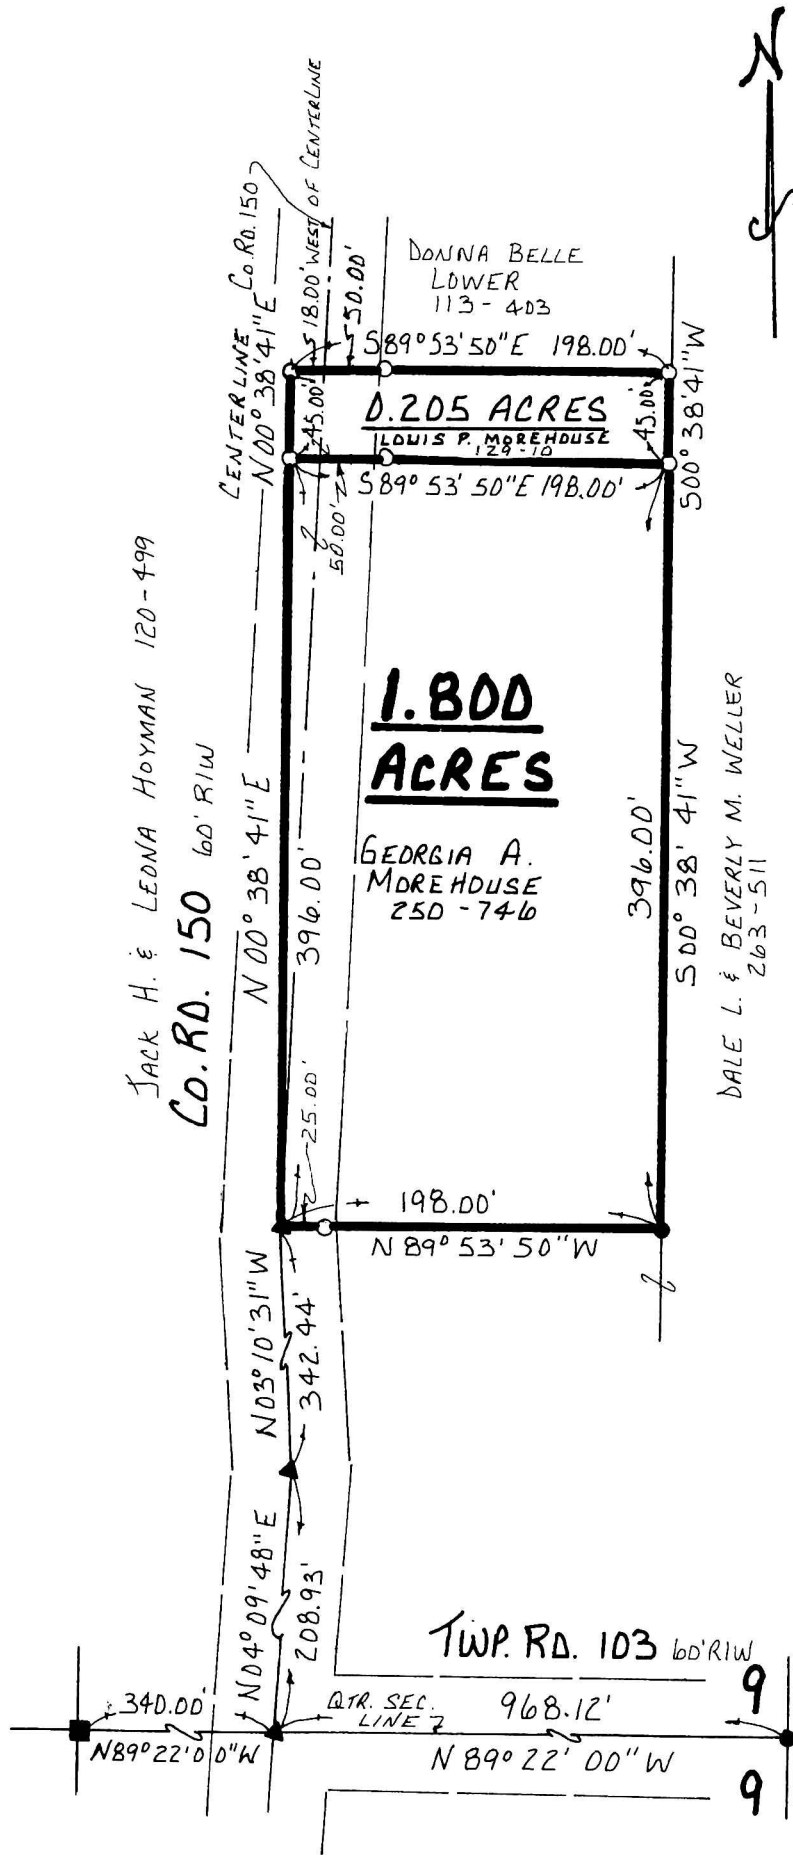

JACK H. & LEDNA HOYMAN 120-499
Co. Rd. 150 60' RIW

DALE L. & BEVERLY M. WELLS
263-511

TWP. RD. 103 60' RIW

9 9
9 9