



REFERENCES:
 DEED VOL. 250 PAGE 517
 " " 193 " 3
 " " 205 " 735

BEARINGS ASSUMED

SALT CREEK TOWNSHIP
 S.E. QTR. SECTION 25
 T-15N; R-12W
 HOLMES COUNTY, OHIO
 (SURVEYED FOR ALLEN HERSHBERGER)

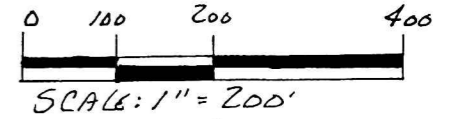

- 1 IRON PIN FOUND
- △ R.R. SPIKE SET
- 5/8" REBAR WITH I.D. CAP SET
- I.D. CAP MARKED "BAKER 6938"

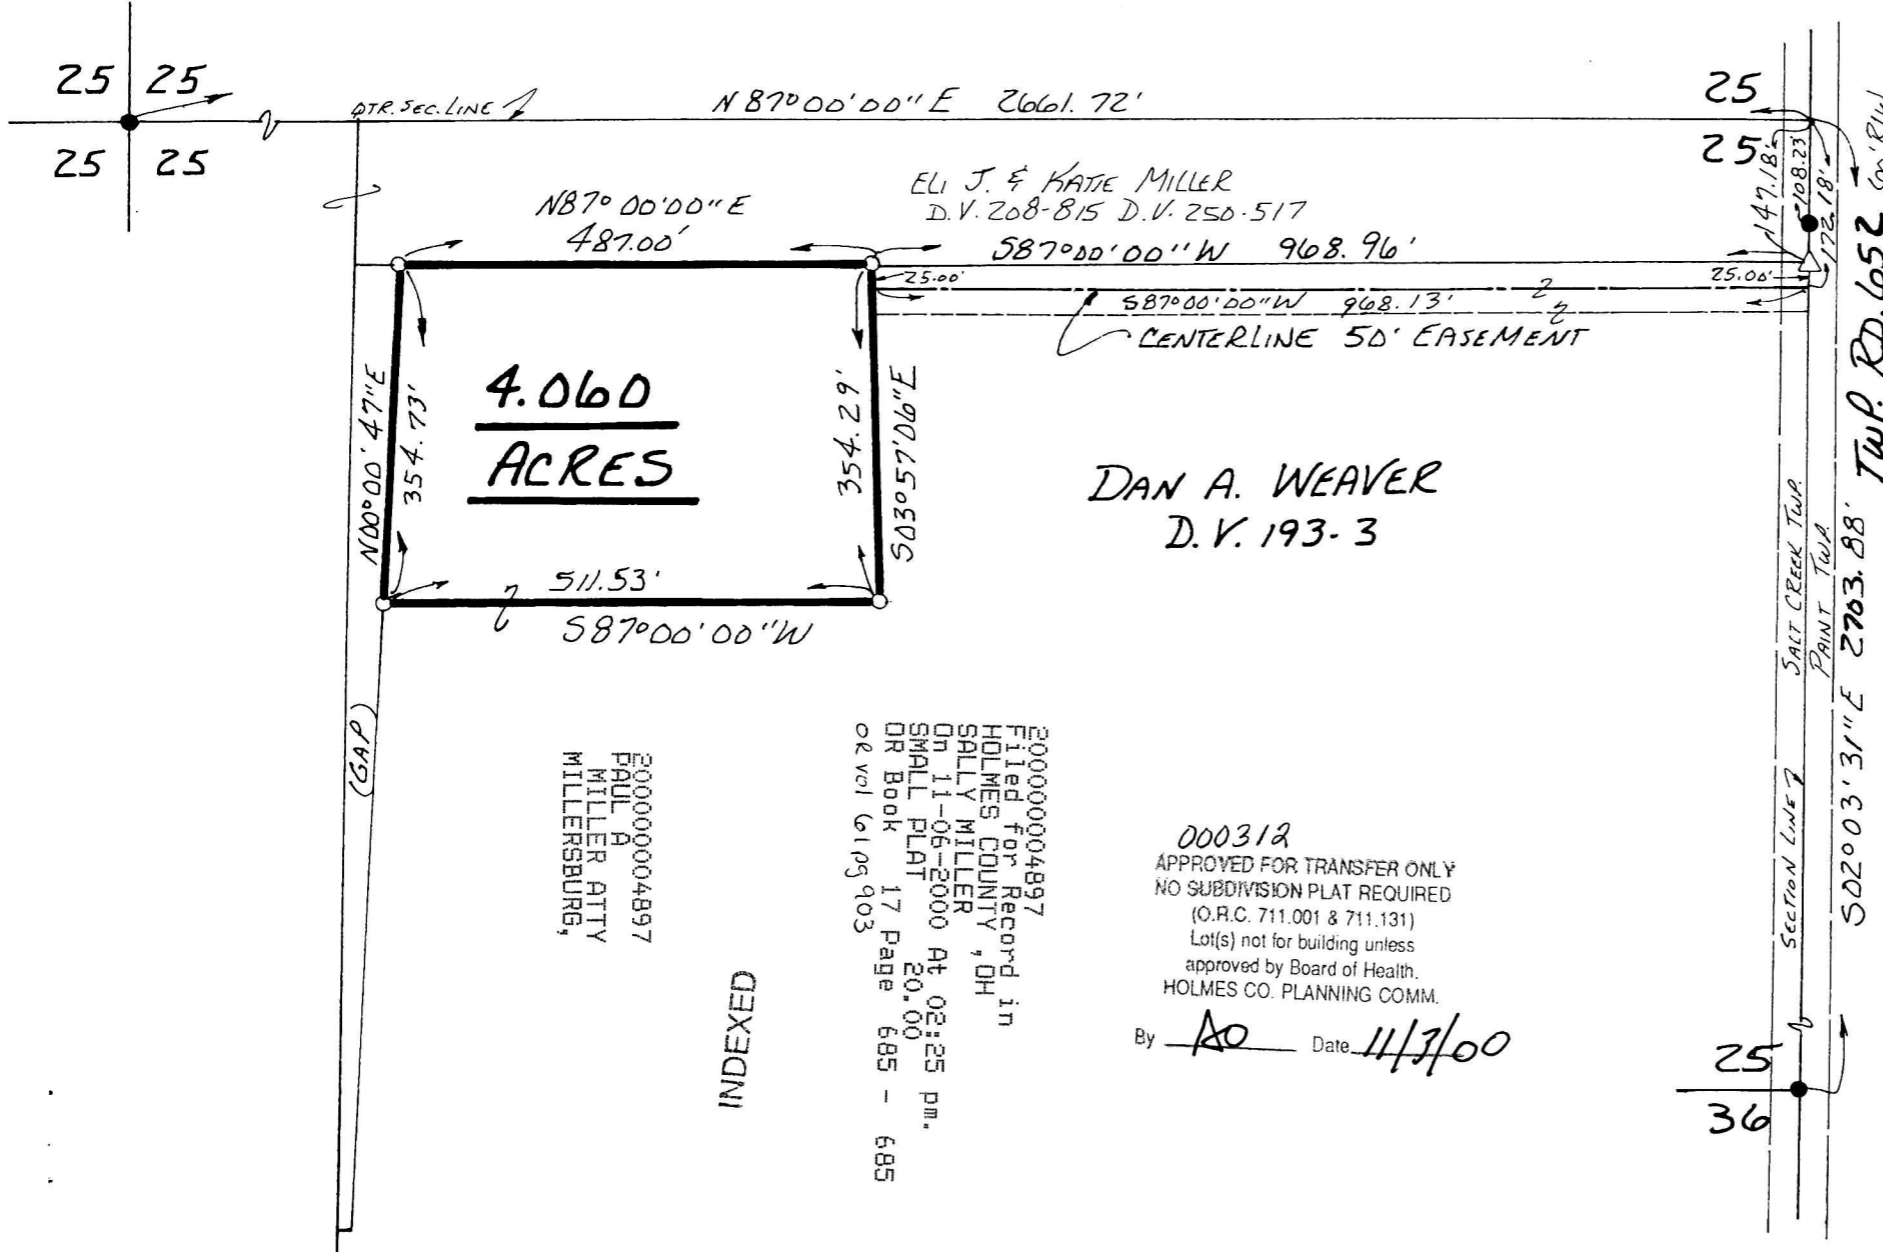

DAN A. WEAVER
 D.V. 193-3

4.060
ACRES

2000000004897
 PAUL A
 MILLER ATTY
 MILLERSBURG,

INDEXED

2000000004897
 Filed for Record in
 HOLMES COUNTY, OH
 SALLY MILLER
 ON 11-06-2000 At 02:25 PM.
 SMALL PLAT 20.00
 DR Book 17 Page 685 - 685
 or vol 61 pg 903

000312
 APPROVED FOR TRANSFER ONLY
 NO SUBDIVISION PLAT REQUIRED
 (O.R.C. 711.001 & 711.131)
 Lot(s) not for building unless
 approved by Board of Health.
 HOLMES CO. PLANNING COMM.
 By AO Date 11/3/00

I CERTIFY THIS SURVEY TO BE CORRECT
 TO THE BEST OF MY KNOWLEDGE.

Donald C. Baker
 DONALD C. BAKER P. 5. 6938

DONALD C. BAKER SURVEYING
 138 N. CLAY ST.
 MILLERSBURG, OHIO 44654
 PH. (330) 674-4788

OCTOBER 4, 2000

#59500-M.L.DAVIS
 F.L.C.-F.D. BAKER

PLAT APPROVED

11/8/2000