


HARDY TOWNSHIP
N.E. QTR. SECTION 24
T. 9 N.; R. 6 W
HOLMES COUNTY, OHIO
(SURVEYED FOR: WALTER & DONNA CLEVELAND)

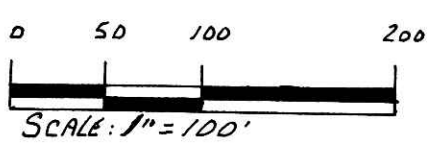

- STONE FOUND
- IRON PIN FOUND
- △ R.R. SPIKE SET
- 5/8" REBAR WITH I.D. CAP SET
I.D. CAP MARKED "BAKER 6938"

REFERENCES:
DEED VOL. 200 PAGE 418
DEED VOL. 207 PAGE 218

BEARINGS ASSUMED



I CERTIFY THIS SURVEY TO BE CORRECT
TO THE BEST OF MY KNOWLEDGE

Donald C. Baker

DONALD C. BAKER P.S. 6938
DONALD C. BAKER SURVEYING
138 N. CLAY ST.
MILLERSBURG, OHIO 44654
PH. 330-674-4788

OCTOBER 24, 2000


#68700-M.L. DAVIS
F.C.C. F.D. BAKER



INDEXED

200000005221
Filed for Record in
HOLMES COUNTY, OH
SALLY MILLER
On 11-27-2000 At 03:06 pm.
SMALL PLAT 20.00
OR Book 17 Page 706 - 706
OR vol 63 page 90

200000005221
CRITCHFIELD...
& JOHNSTON ATTYS
MILLERSBURG,

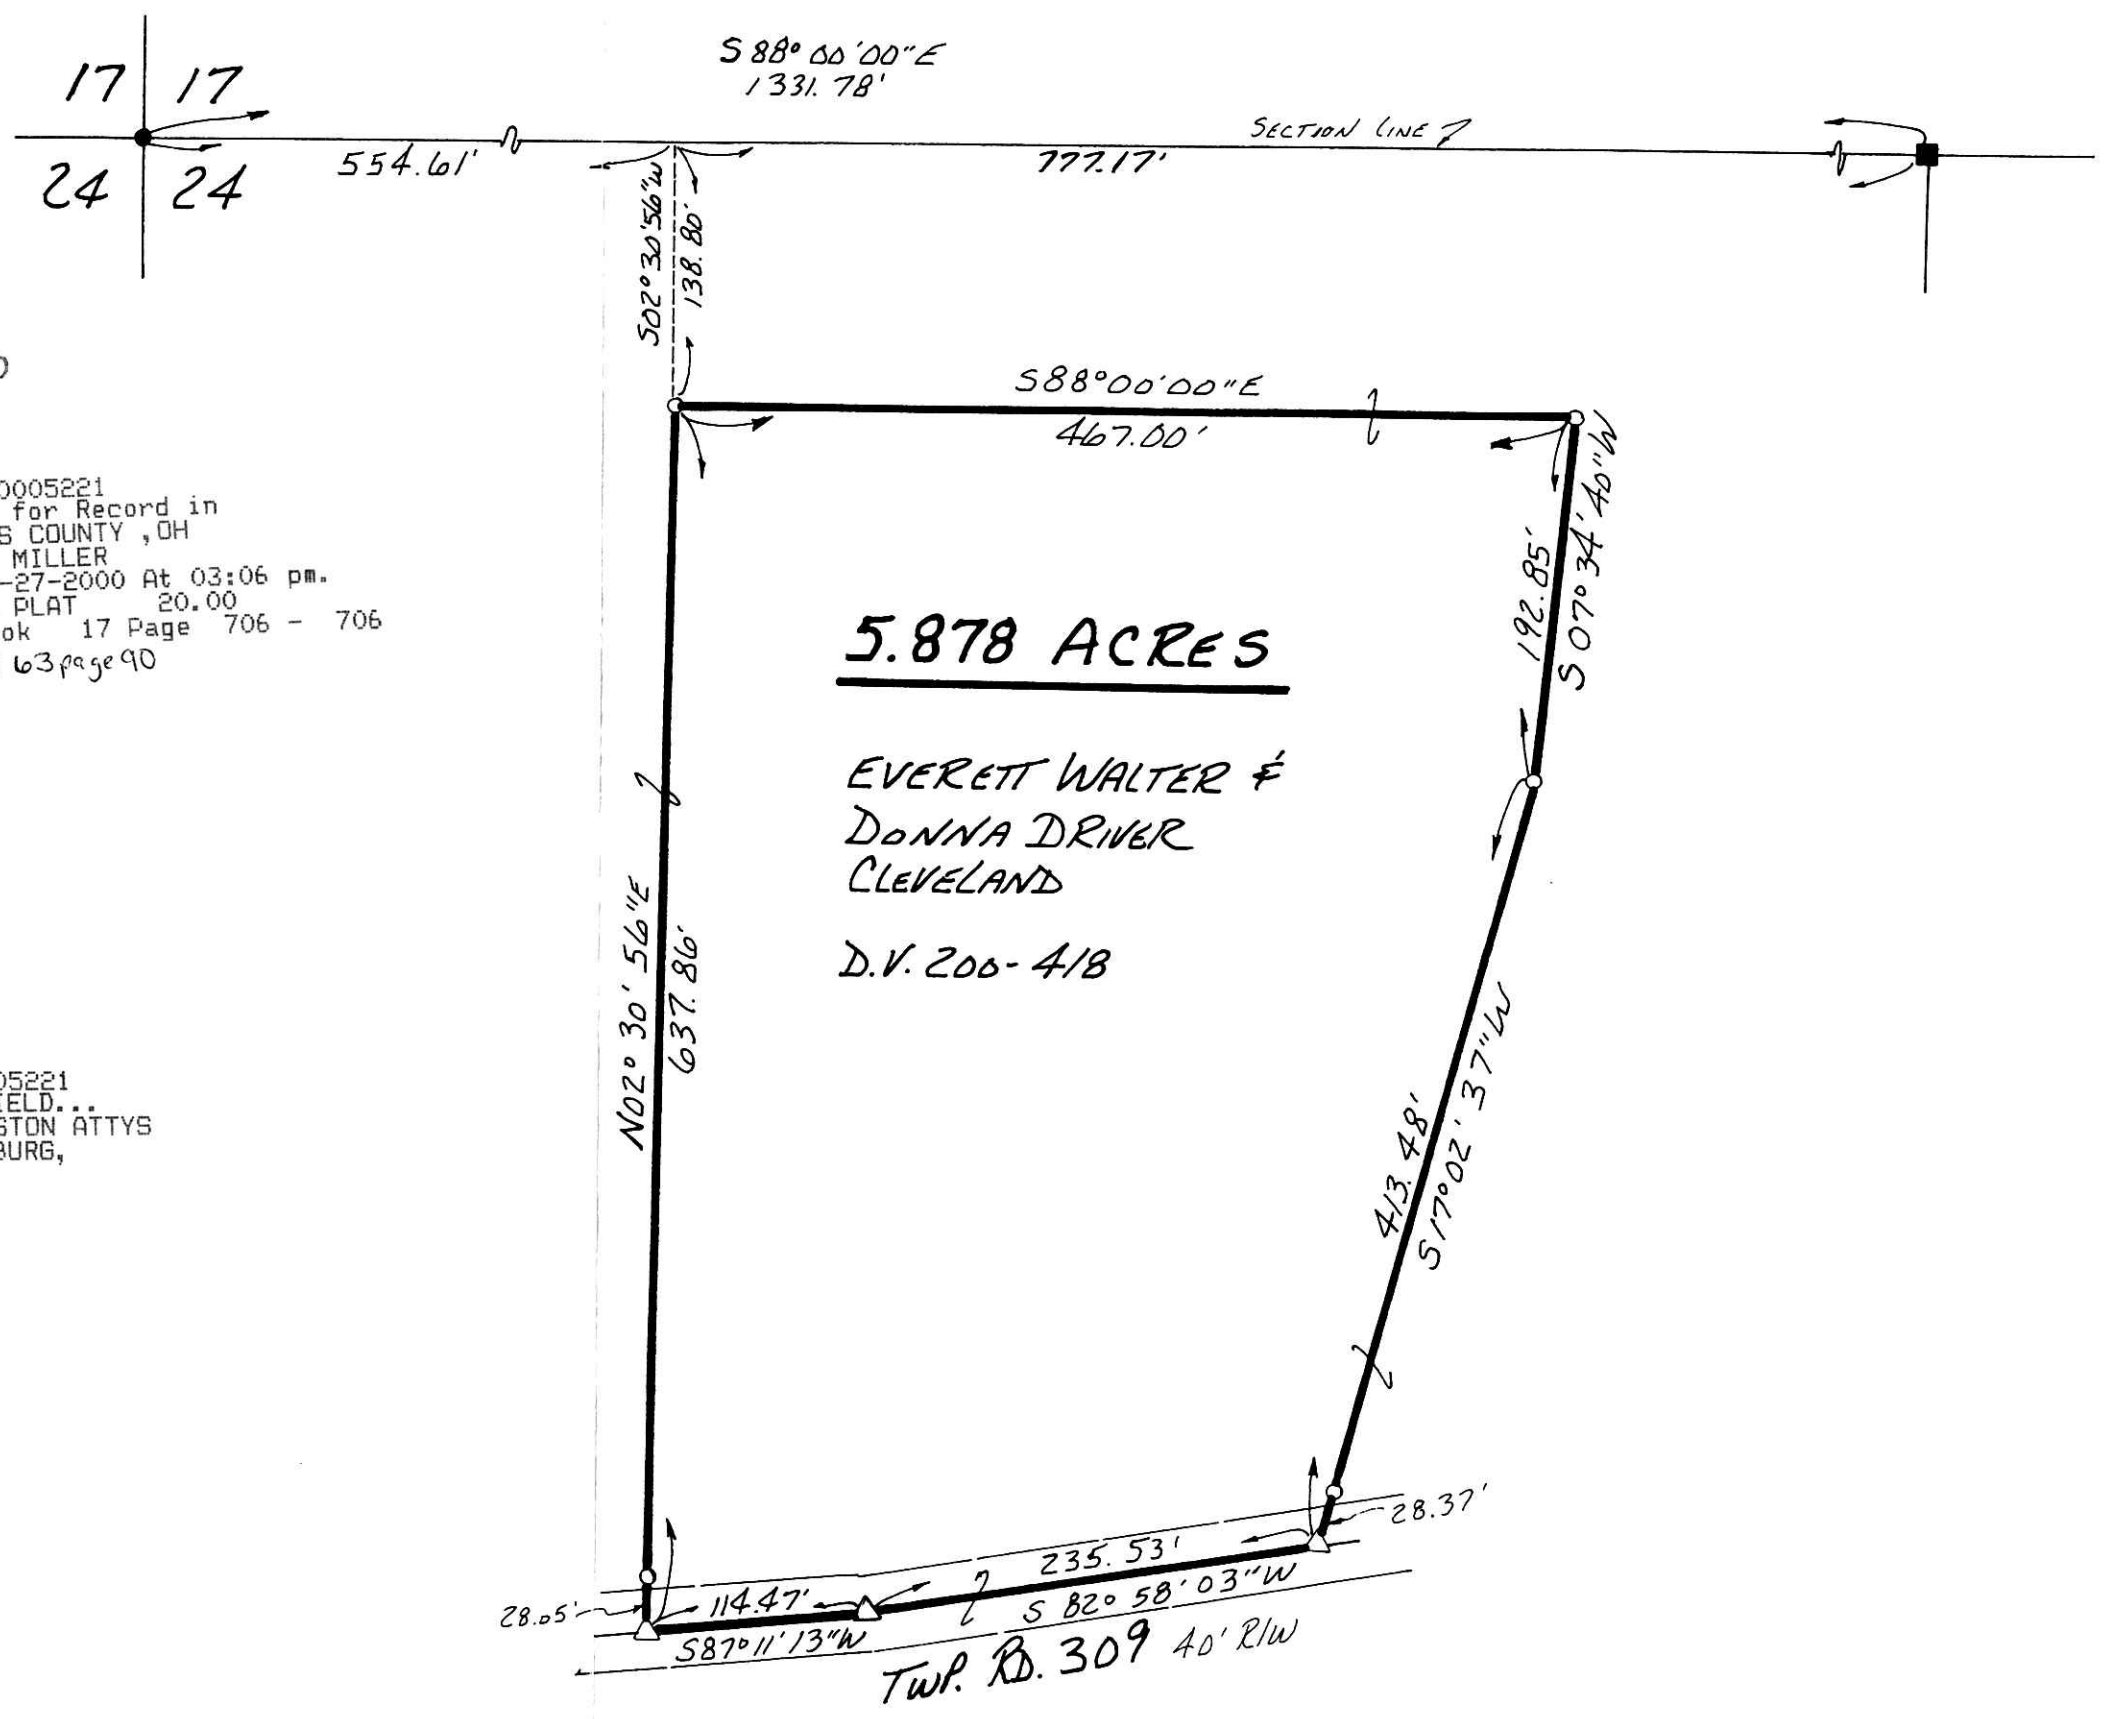

PLAT APPROVED

11/16/2000