


VOL 17 PAGE 707

RESURVEY OF DEED VOL. 248 PAGE 169.

VILLAGE OF WALNUT CREEK
PART OF OUTLOT 19
WALNUT CREEK TOWNSHIP
PART OF N.E. QTR. SECTION 19
T-9 N; R-5 W
HOLMES COUNTY, OHIO

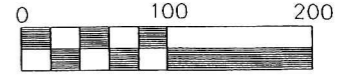


Scale 1" = 100'

- IRON PIN FOUND
- 5/8" REBAR WITH I.D. CAP SET
I.D. CAP MARKED "BAKER 6938"
- ▲ HWY MON. FOUND

REFERENCES:

- DEED VOL. 173 PAGE 517
 - DEED VOL. 248 PAGE 169
 - DEED VOL. 108 PAGE 143
 - PLAT VOL. 4 PAGE 4
 - PLAT VOL. 3 PAGE 89 B
 - PLAT VOL. 14 PAGE 411
- BEARINGS FROM DEED VOL. 248 PAGE 169.

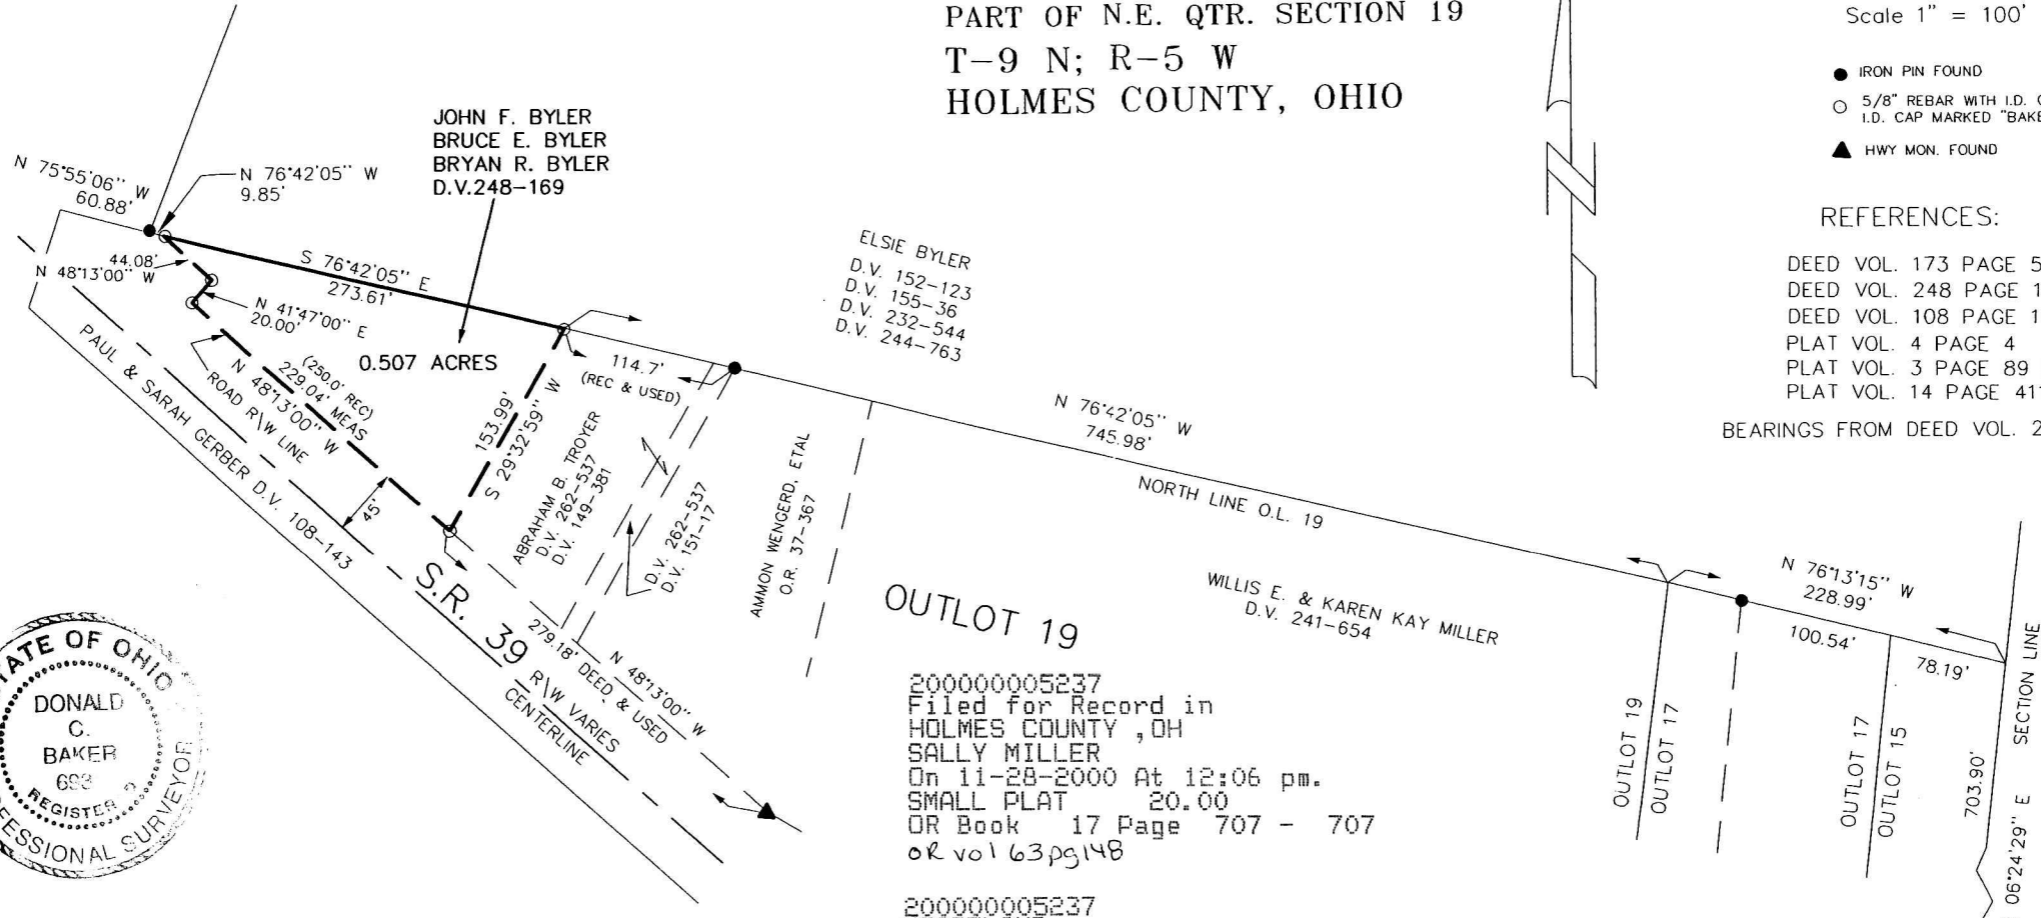

I CERTIFY THIS SURVEY TO BE CORRECT TO THE BEST OF MY KNOWLEDGE.

Donald C. Baker
DONALD C. BAKER PS 6938

OCT. 26, 2000

File name: C:\JOBS\S-661-00
FDB / F.C.C.

OUTLOT 19

200000005237
Filed for Record in
HOLMES COUNTY, OH
SALLY MILLER
On 11-28-2000 At 12:06 pm.
SMALL PLAT 20.00
OR Book 17 Page 707 - 707
or vol 63pg148

200000005237
HEARTLAND
TITLE
MILLERSBURG,

INDEXED



DONALD C. BAKER SURVEYING
138 N. CLAY ST.
MILLERSBURG, OHIO 44654
PH. 330-674-4788
FAX 330-674-6027

PLAT APPROVED

11/28/2000-B

19	20
19	20