


MECHANIC TOWNSHIP
 N.E. QTR. SECTION 9
 -8 N; R-6 W,
 HOLMES COUNTY, OHIO

VOL 17 PAGE 711

200000005320
 Filed for Record in
 HOLMES COUNTY, OH
 SALLY MILLER
 On 12-01-2000 At 03:48 pm.
 SMALL PLAT 20.00
 OR Book 17 Page 710 - 710
 or vol 63 pgs 458+460

INDEXED

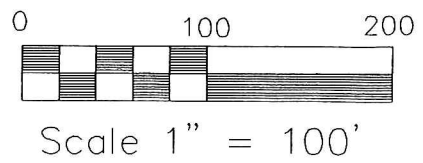

DONALD C. BAKER SURVEYING
 138 N. CLAY ST.
 MILLERSBURG, OHIO 44654
 PH. 330-674-4788
 FAX 330-674-6027

000274
 APPROVED FOR TRANSFER ONLY
 NO SUBDIVISION PLAT REQUIRED
 (O.R.C. 711.001 & 711.181)
 Lot(s) not for building unless
 approved by Board of Health,
 HOLMES CO. PLANNING COMM.
 By [Signature] Date 10/2/00

REFERENCES:

DEED VOL. 269 PAGE 460
 DEED VOL. 257 PAGE 663
 PLAT VOL. 4 PAGE 90

BEARINGS FROM PLAT VOL. 4 PAGE 90

- IRON PIN FOUND
- 5/8" REBAR WITH I.D. CAP SET
I.D. CAP MARKED "BAKER 6938"
- STONE FOUND


SURVEYED FOR: KEITH YODER

I CERTIFY THIS SURVEY TO BE CORRECT
 TO THE BEST OF MY KNOWLEDGE.

[Signature]
 DONALD C. BAKER P.S. 6938

JULY 5, 2000

File name: C:\JOBS\S-359-00\ERZ\
 DCB F.C.C. - FDC

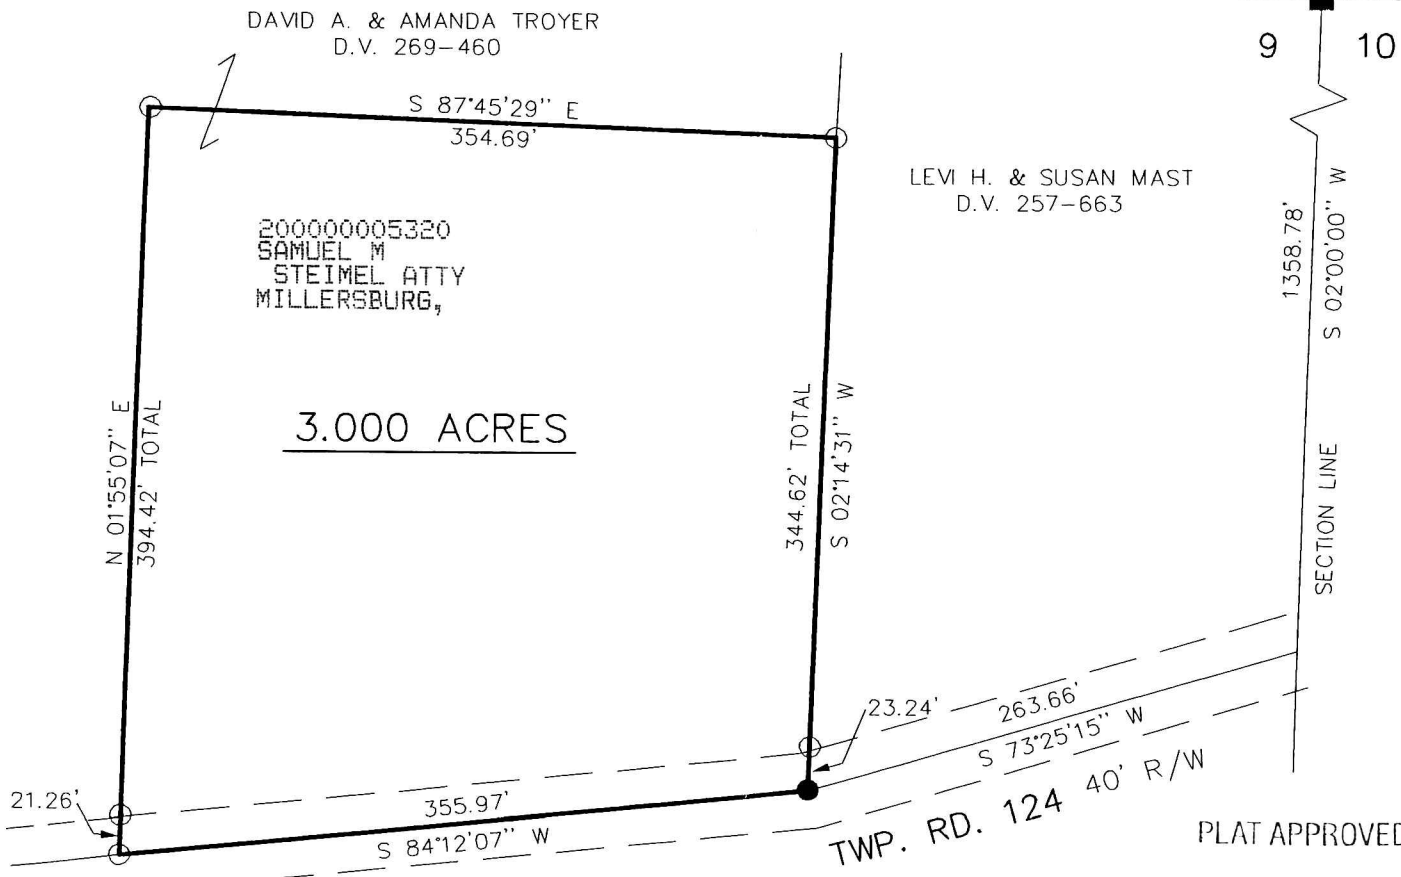

LEVI H. & SUSAN MAST
 D.V. 257-663

DAVID A. & AMANDA TROYER
 D.V. 269-460

200000005320
 SAMUEL M
 STEIMEL ATTY
 MILLERSBURG,

3.000 ACRES

PLAT APPROVED

10/3/2000