


REFERENCES:

DEED VOL. 256 PAGE 759  
PLAT VOL. 14 PAGE 962


PRAIRIE TOWNSHIP  
S.E. QTR. SECTION 7  
T-13N;R-13W  
HOLMES COUNTY, OHIO

200000005324  
Filed for Record in  
HOLMES COUNTY, OH  
SALLY MILLER  
On 12-04-2000 At 08:42 am.  
SMALL PLAT 20.00  
OR Book 17 Page 711 - 711  
cr vol 63 pg 463

INDEXED

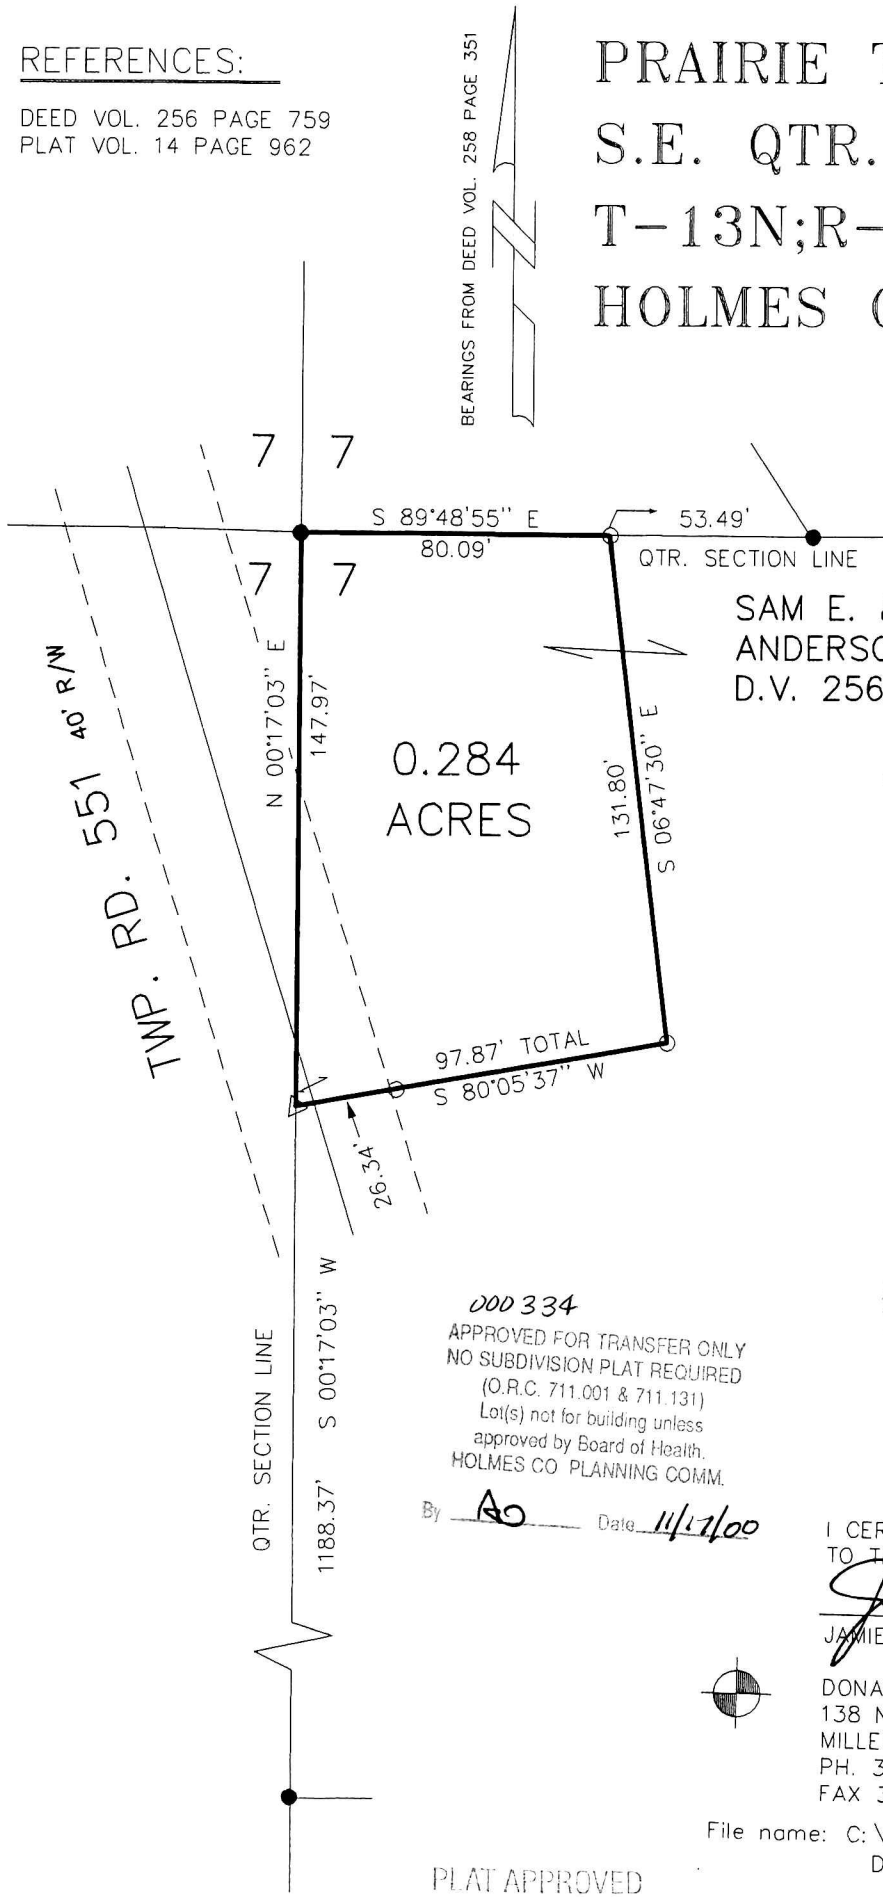

SAM E. & MARY D.  
ANDERSON  
D.V. 256-759

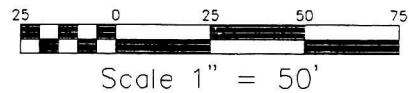

- IRON PIN FOUND
- ▲ R.R. SPIKE FOUND
- △ R.R. SPIKE SET
- 5/8" RE BAR WITH I.D. CAP SET  
I.D. CAP MARKED "BAKER 6938"



000334  
APPROVED FOR TRANSFER ONLY  
NO SUBDIVISION PLAT REQUIRED  
(O.R.C. 711.001 & 711.131)  
Lot(s) not for building unless  
approved by Board of Health,  
HOLMES CO PLANNING COMM.

By AD Date 11/17/00

I CERTIFY THIS SURVEY TO BE CORRE  
TO THE BEST OF MY KNOWLEDGE.

*Jamie D. Darr*  
JAMIE D. DARR P.S. 7755

DONALD C. BAKER SURVEYING  
138 N. CLAY ST.  
MILLERSBURG, OHIO 44654  
PH. 330-674-4788  
FAX 330-674-6027

File name: C:\JOBS\S-608-00\KES FCC\JDC  
DATE 9-18-00

PLAT APPROVED

11/17/2000

2000000005324  
LOGEE... &  
LEHMAN ATTYS  
WOOSTER, OH