

MECHANIC TOWNSHIP
S.E. & S.W. QTRS. SECTION 11
T-8N; R-6W
HOLMES COUNTY, OHIO
(SURVEYED FOR: NOAH RABER)




SCALE: 1" = 100'

- IRON PIN FOUND
- 5/8" REBAR WITH I.D. CAP SET
- I.D. CAP MARKED "BAKER6938"
- M-MEASURE

REFERENCES:

DEED VOL. 273	PAGE 343
" "	274 " 315
" "	266 " 908
" "	225 " 943
" "	149 " 425
O.R. VOL. 252	PAGE 697
" "	11 " 523
" "	14 " 598
PLAT VOL. 10	PAGE 366
" "	12 " 944
" "	14 " 659
" "	16 " 91
" "	16 " 762

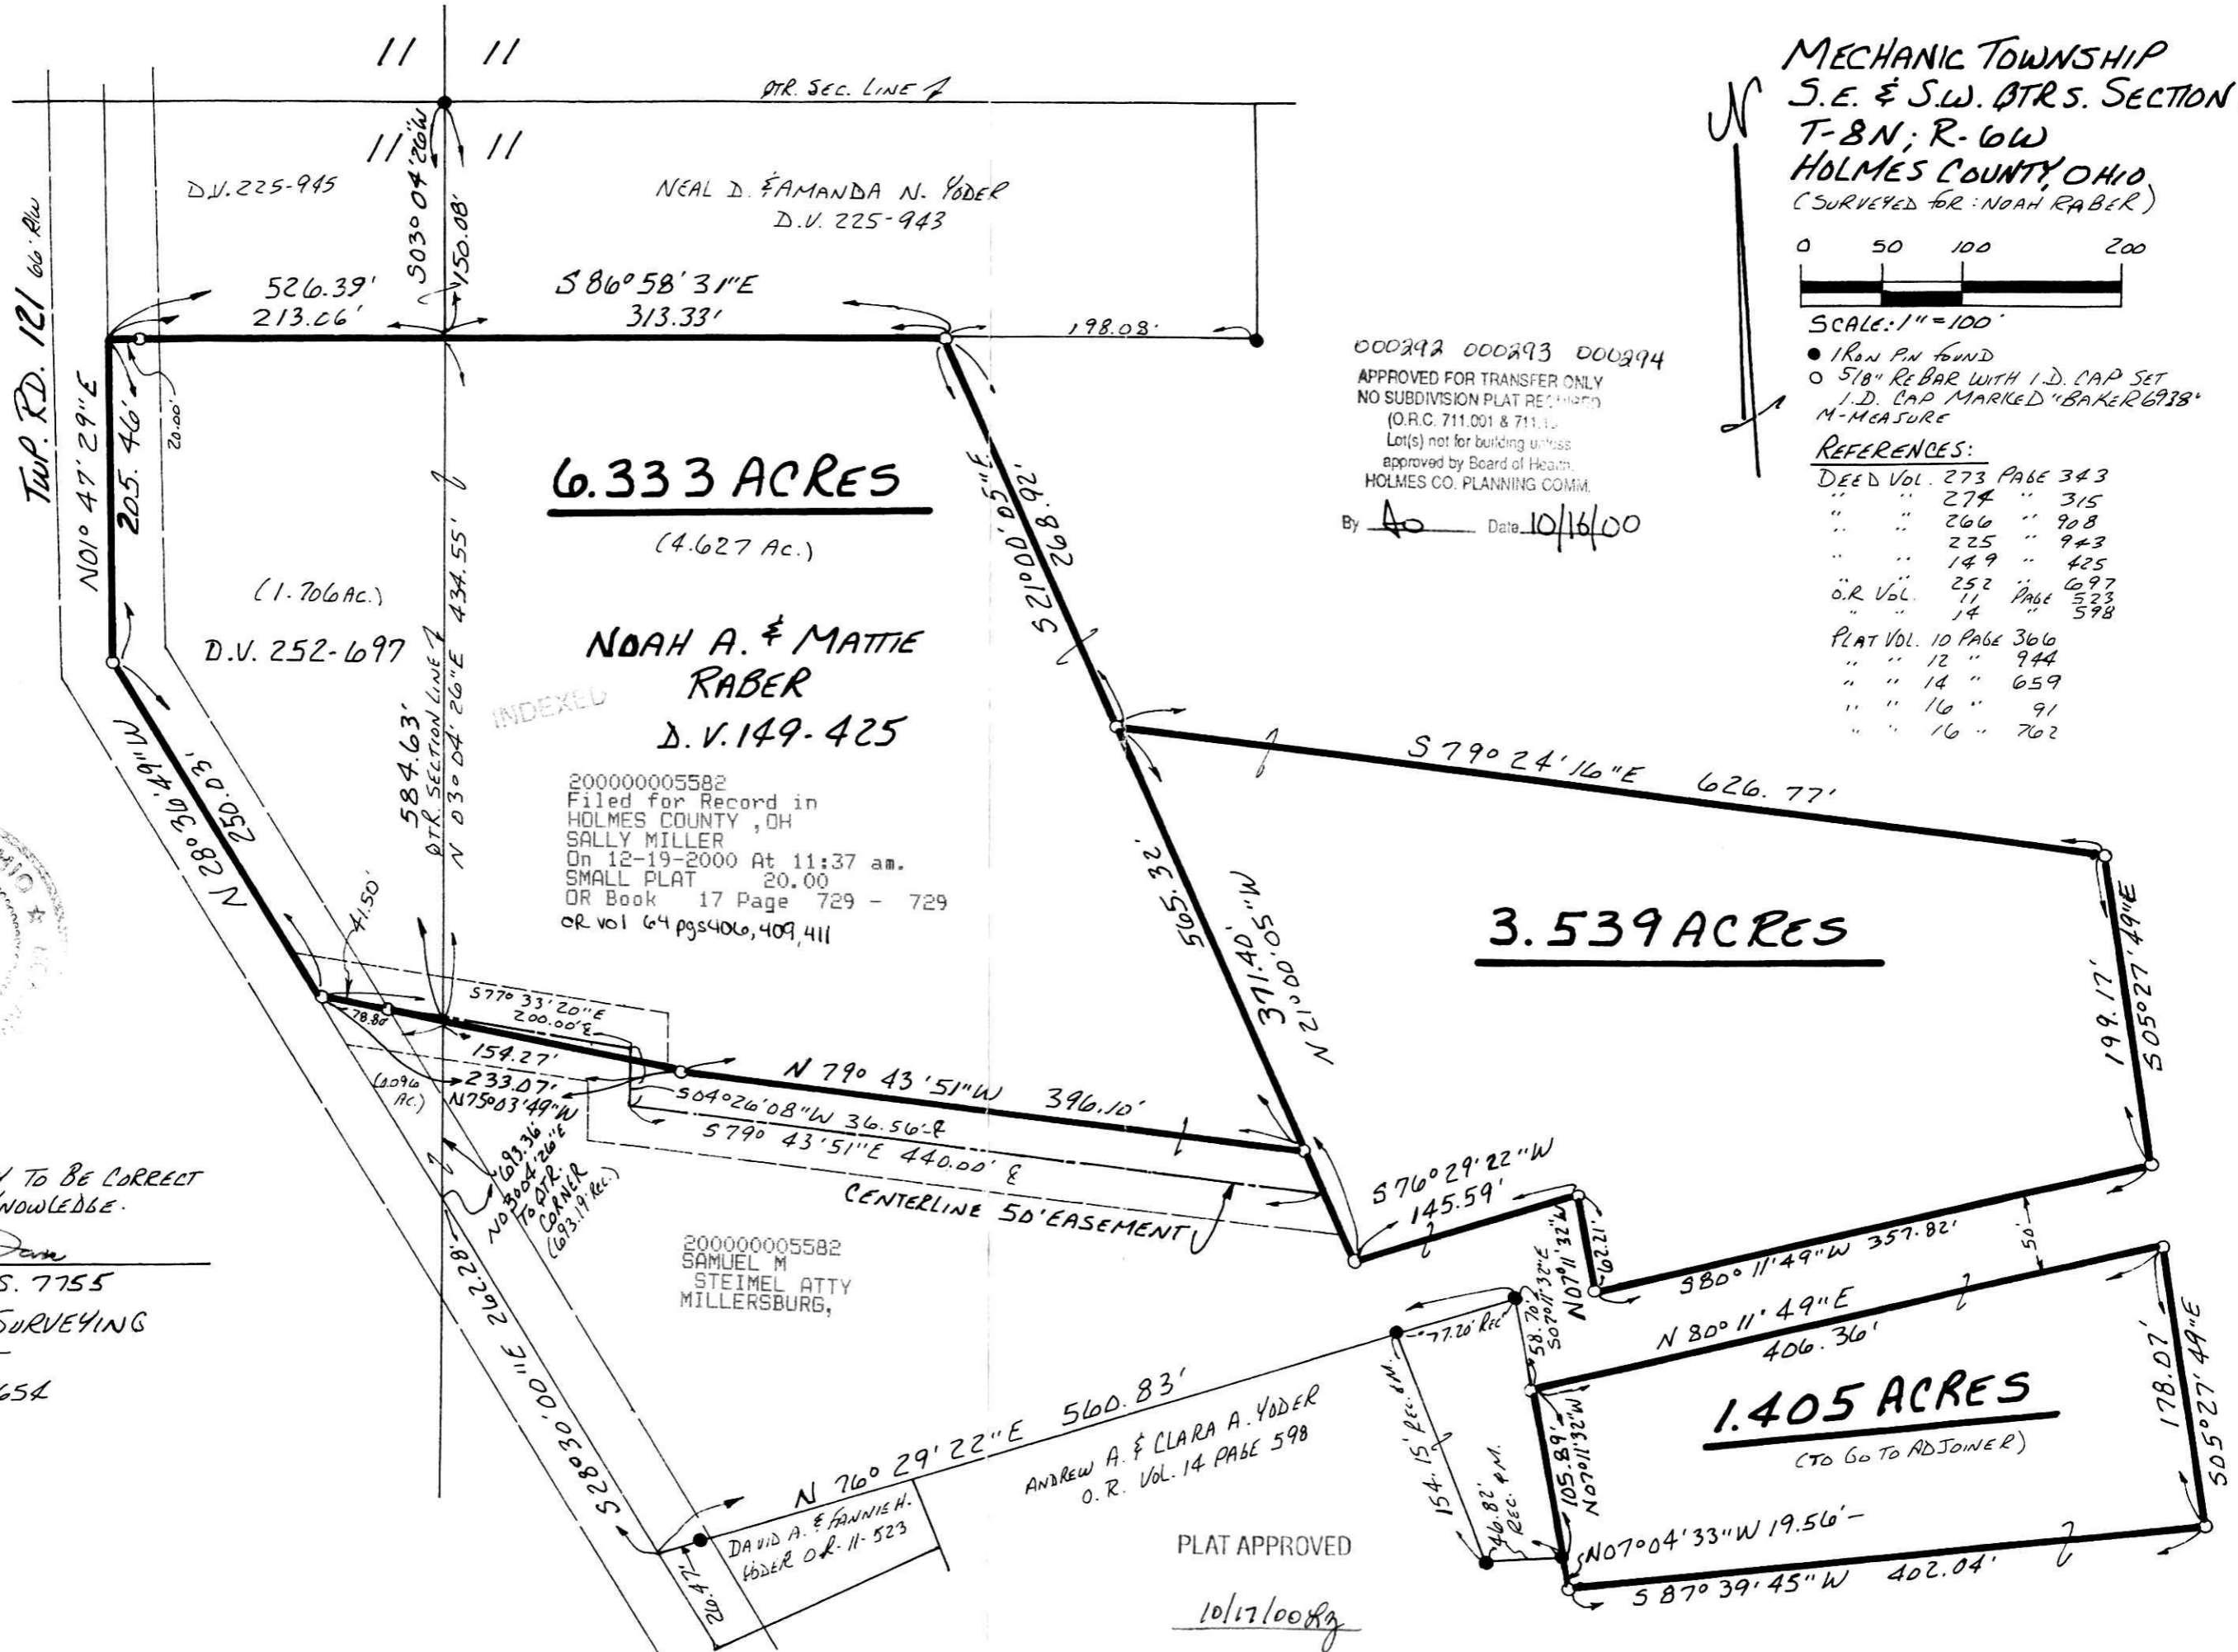

I CERTIFY THIS SURVEY TO BE CORRECT
TO THE BEST OF MY KNOWLEDGE.

Jamie D. Darr
JAMIE D. DARR P.S. 7755
DONALD C. BAKER SURVEYING
138 N. CLAY STREET
MILLERSBURG, OHIO 44654
PH. (330) 674-4788
AUGUST 18, 2000
32800 - M.L. DAVIS
F.C.C. - J.D. DARR