


RIPLEY TOWNSHIP
S.W. QTR. SECTION 18
T-17N; R-14W
HOLMES COUNTY, OHIO
(SURVEYED FOR WILBUR E. & EVELYN E. MANCHESTER)

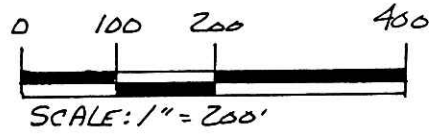

- STONE FOUND
- IRON PIN FOUND
- 5/8" RE BAR WITH I.D. CAP SET I.D. CAP MARKED "BAKER 6938"

REFERENCES:

DEED VOL. 184 PAGE 672
" " 277 " 731
" " 219 " 898


PLAT VOL. 14 PAGE 52B
" " 10 " 341
" " 4 " 19
" " 11 " 21
" " 12 " 88

BEARING FROM PLAT VOL. 12 PAGE 80

200000005587
Filed for Record in
HOLMES COUNTY, OH
SALLY MILLER
On 12-19-2000 At 12:07 pm.
SMALL PLAT 20.00
OR Book 17 Page 730 - 730
OR vol 64 pg 429

200000005587
PAUL A
MILLER LAW
MILLERSBURG,

INDEXED

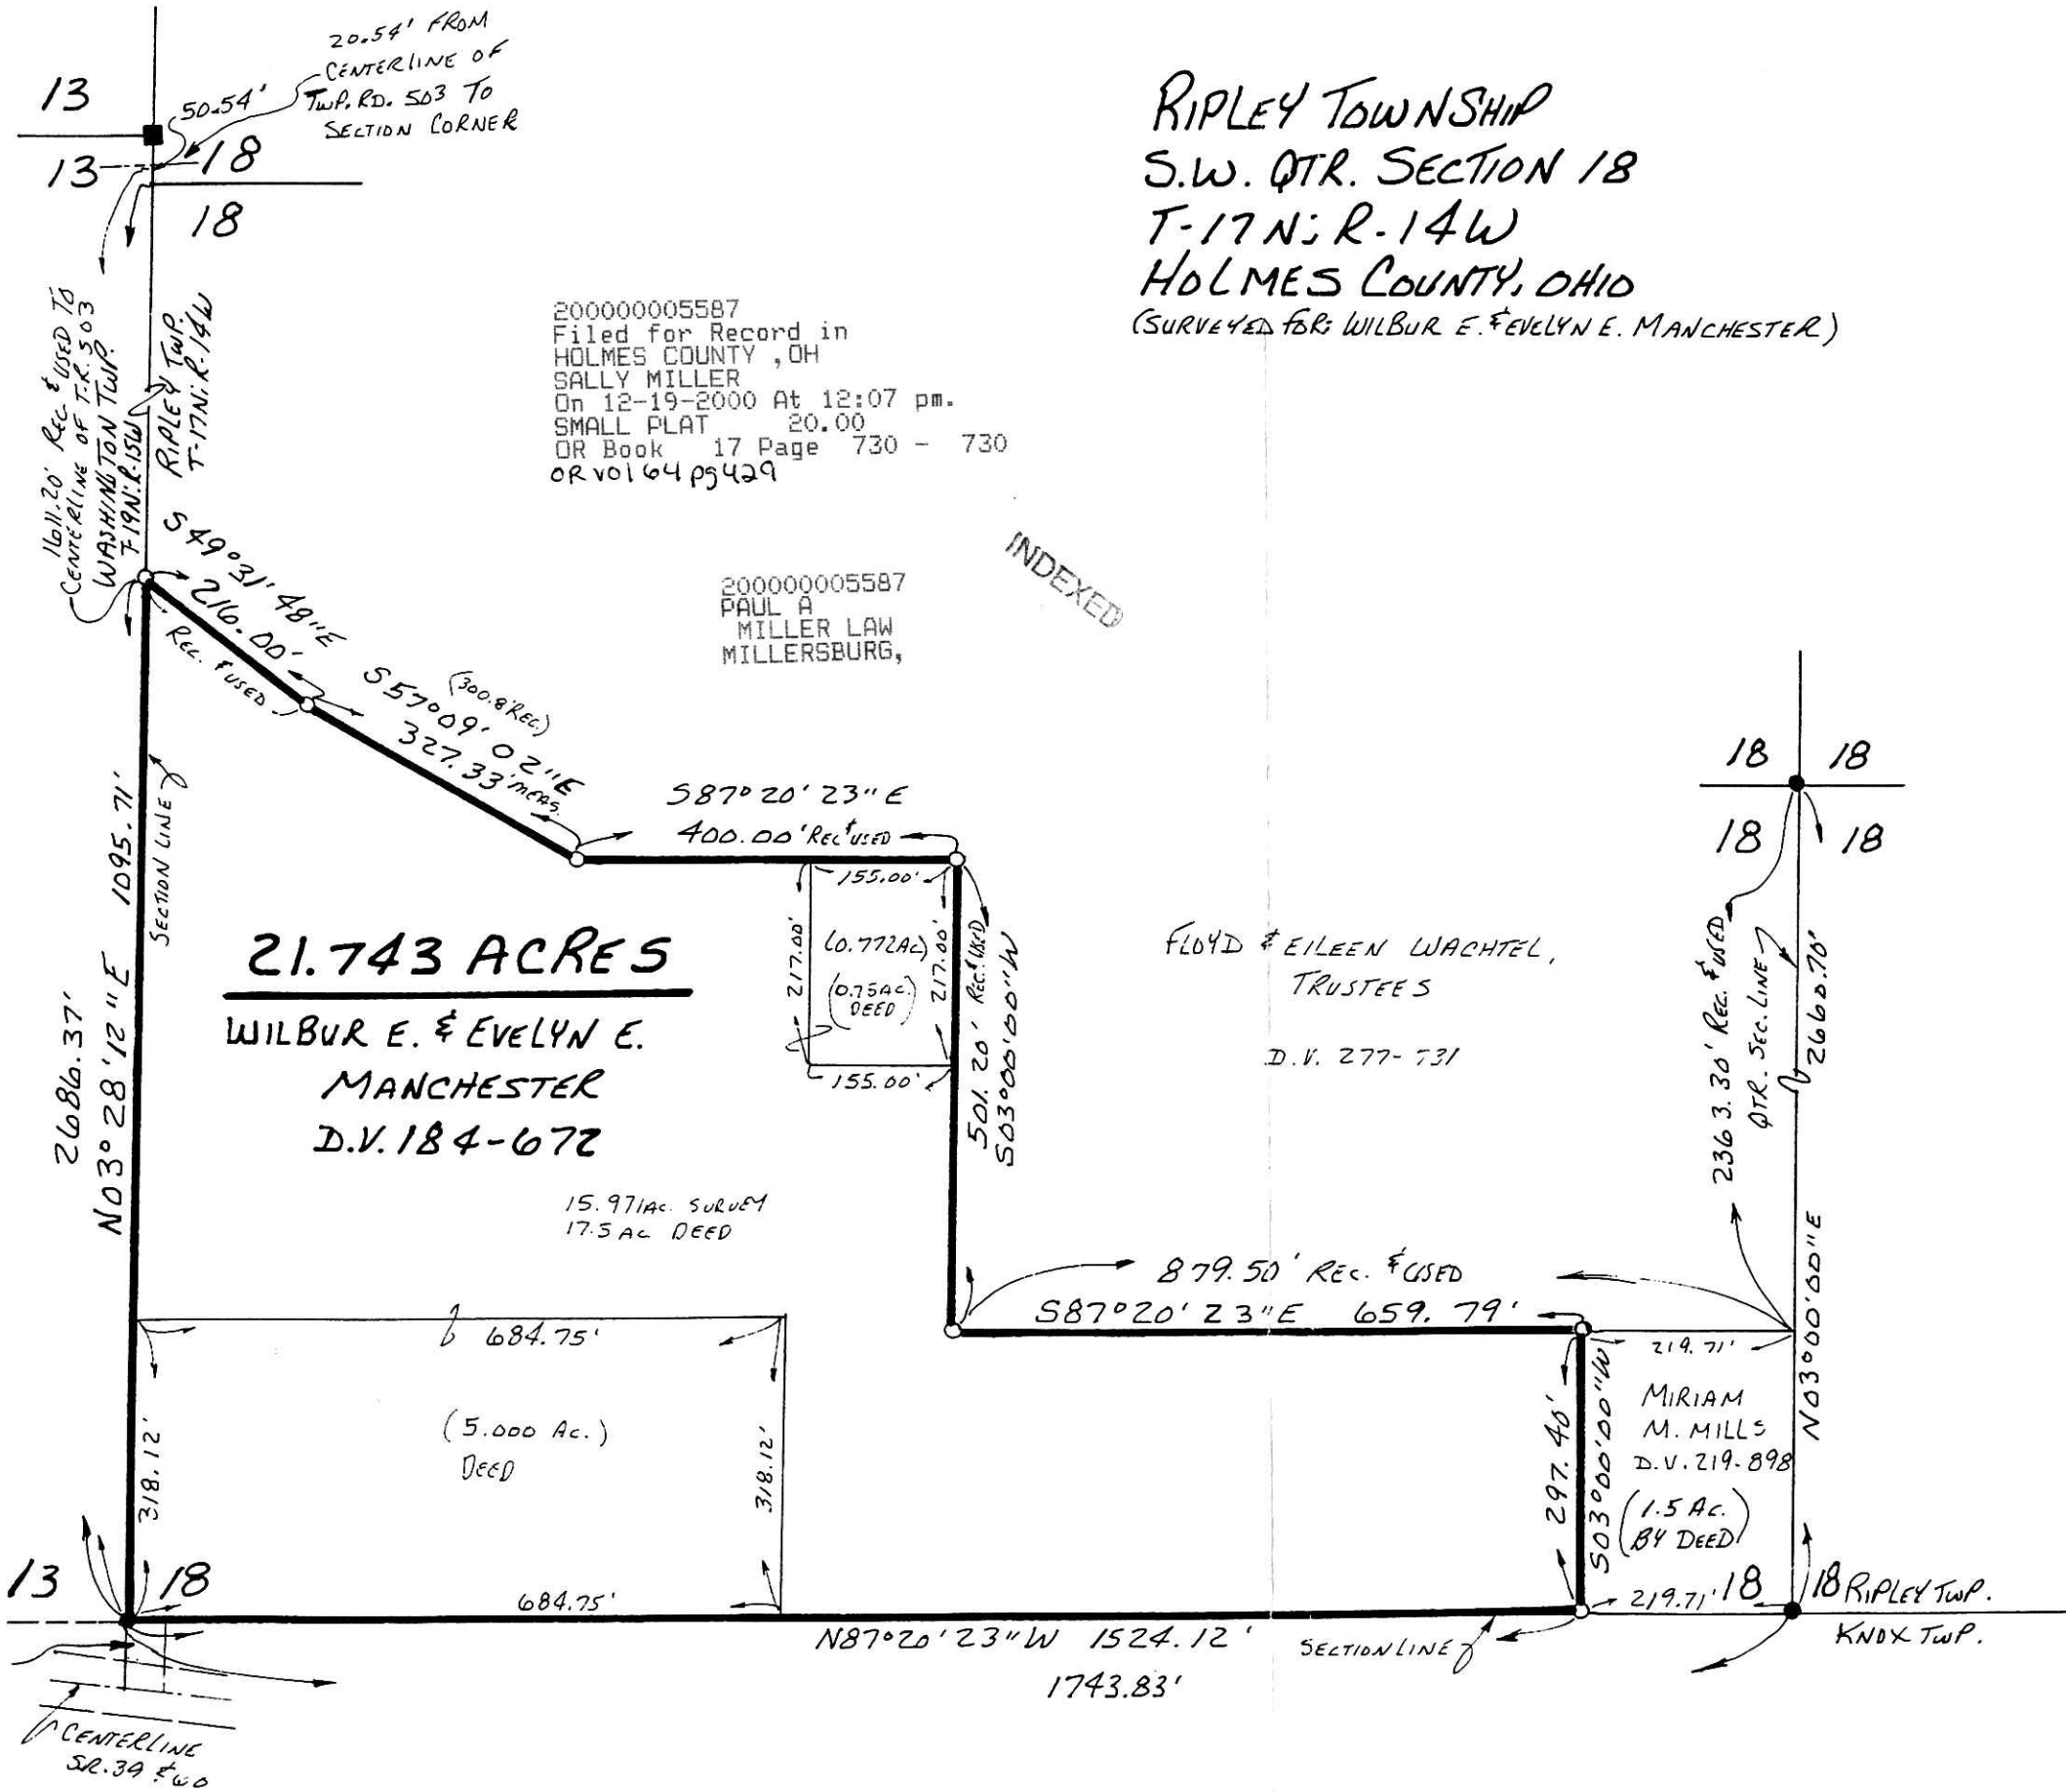

21.743 ACRES
WILBUR E. & EVELYN E.
MANCHESTER
D.V. 184-672

FLOYD & EILEEN WACHTEL,
TRUSTEES
D.V. 277-731


MIRIAM
M. MILLS
D.V. 219-898
(1.5 AC.)
(BY DEED)

(5.000 Ac.)
DEED

(0.75 AC.)
DEED

15.971 AC. SURVEY
17.5 AC. DEED

EXISTING 20'
EASEMENT AS
RECORDED IN
DEED VOL.
184 PAGE 670.

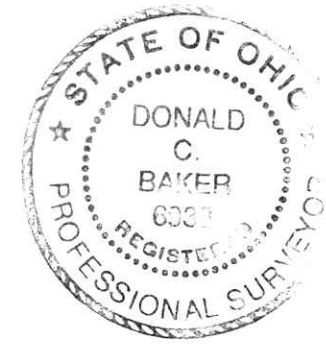

I CERTIFY THIS SURVEY TO BE
CORRECT TO THE BEST OF MY
KNOWLEDGE.

Donald C Baker
DONALD C. BAKER P.S. 6938
138 N. CLAY ST.
MILLERSBURG, OHIO 44654
PH. (330) 674-4788
DECEMBER 23, 1998

PLAT APPROVED

12/18/2000 B

#63498 M.L. DAVIS
F.C.C.-J.D. DARK