

PAINT TOWNSHIP
S.E. QTR. SECTION 25
T-15N; R-11W
HOLMES COUNTY, OHIO

(SURVEYED FOR ESTATE OF KATIE ANN ZOOK)

RESURVEY OF DEED VOL.
259 PAGE 633

VOL 17 PAGE 733
0 100 200 400

SCALE: 1" = 200'

- STONE FOUND
- IRON PIN FOUND
- 5/8" RE BAR WITH I.D. CAP SET
I.D. CAP MARKED "BAKER 6938"
- R-RECORD
- U-USED

REFERENCES:

DEED VOL 259 PAGE 633
" " 264 " 997
" " 280 " 32
" " 132 " 514


PLAT VOL. 16 PAGE 437

(A) CHARLES F. OR RUTH E.
FELLER, TRUSTEES
D.V. 280-32

(B) HOLMES-WAYNE ELECTRIC
COOPERATIVE, INC.
D.V. 132-514
CORP. 1-24

200000005598
Filed for Record in
HOLMES COUNTY, OH
SALLY MILLER
On 12-20-2000 At 11:35 am.
SMALL PLAT 20.00
OR Book 17 Page 733 - 733
OR vol 64 pg 450


200000005598
ROLAND KAUFFMAN ATTY
PO BOX 489
40 W MAIN ST
DALTON, OH 44618

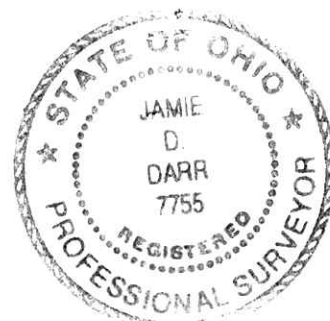

I CERTIFY THIS SURVEY TO BE
CORRECT TO THE BEST OF MY
KNOWLEDGE.

Jamie D. Darr
JAMIE D. DARR P.S. 7755
DONALD C. BAKER SURVEYING
138 N. CLAY ST.
MILLERSBURG, OHIO 44654
PH. (330) 674-4788
JULY 26, 2000

#47300 - M.L. DAVIS
F.C.C. - J. D. DARR

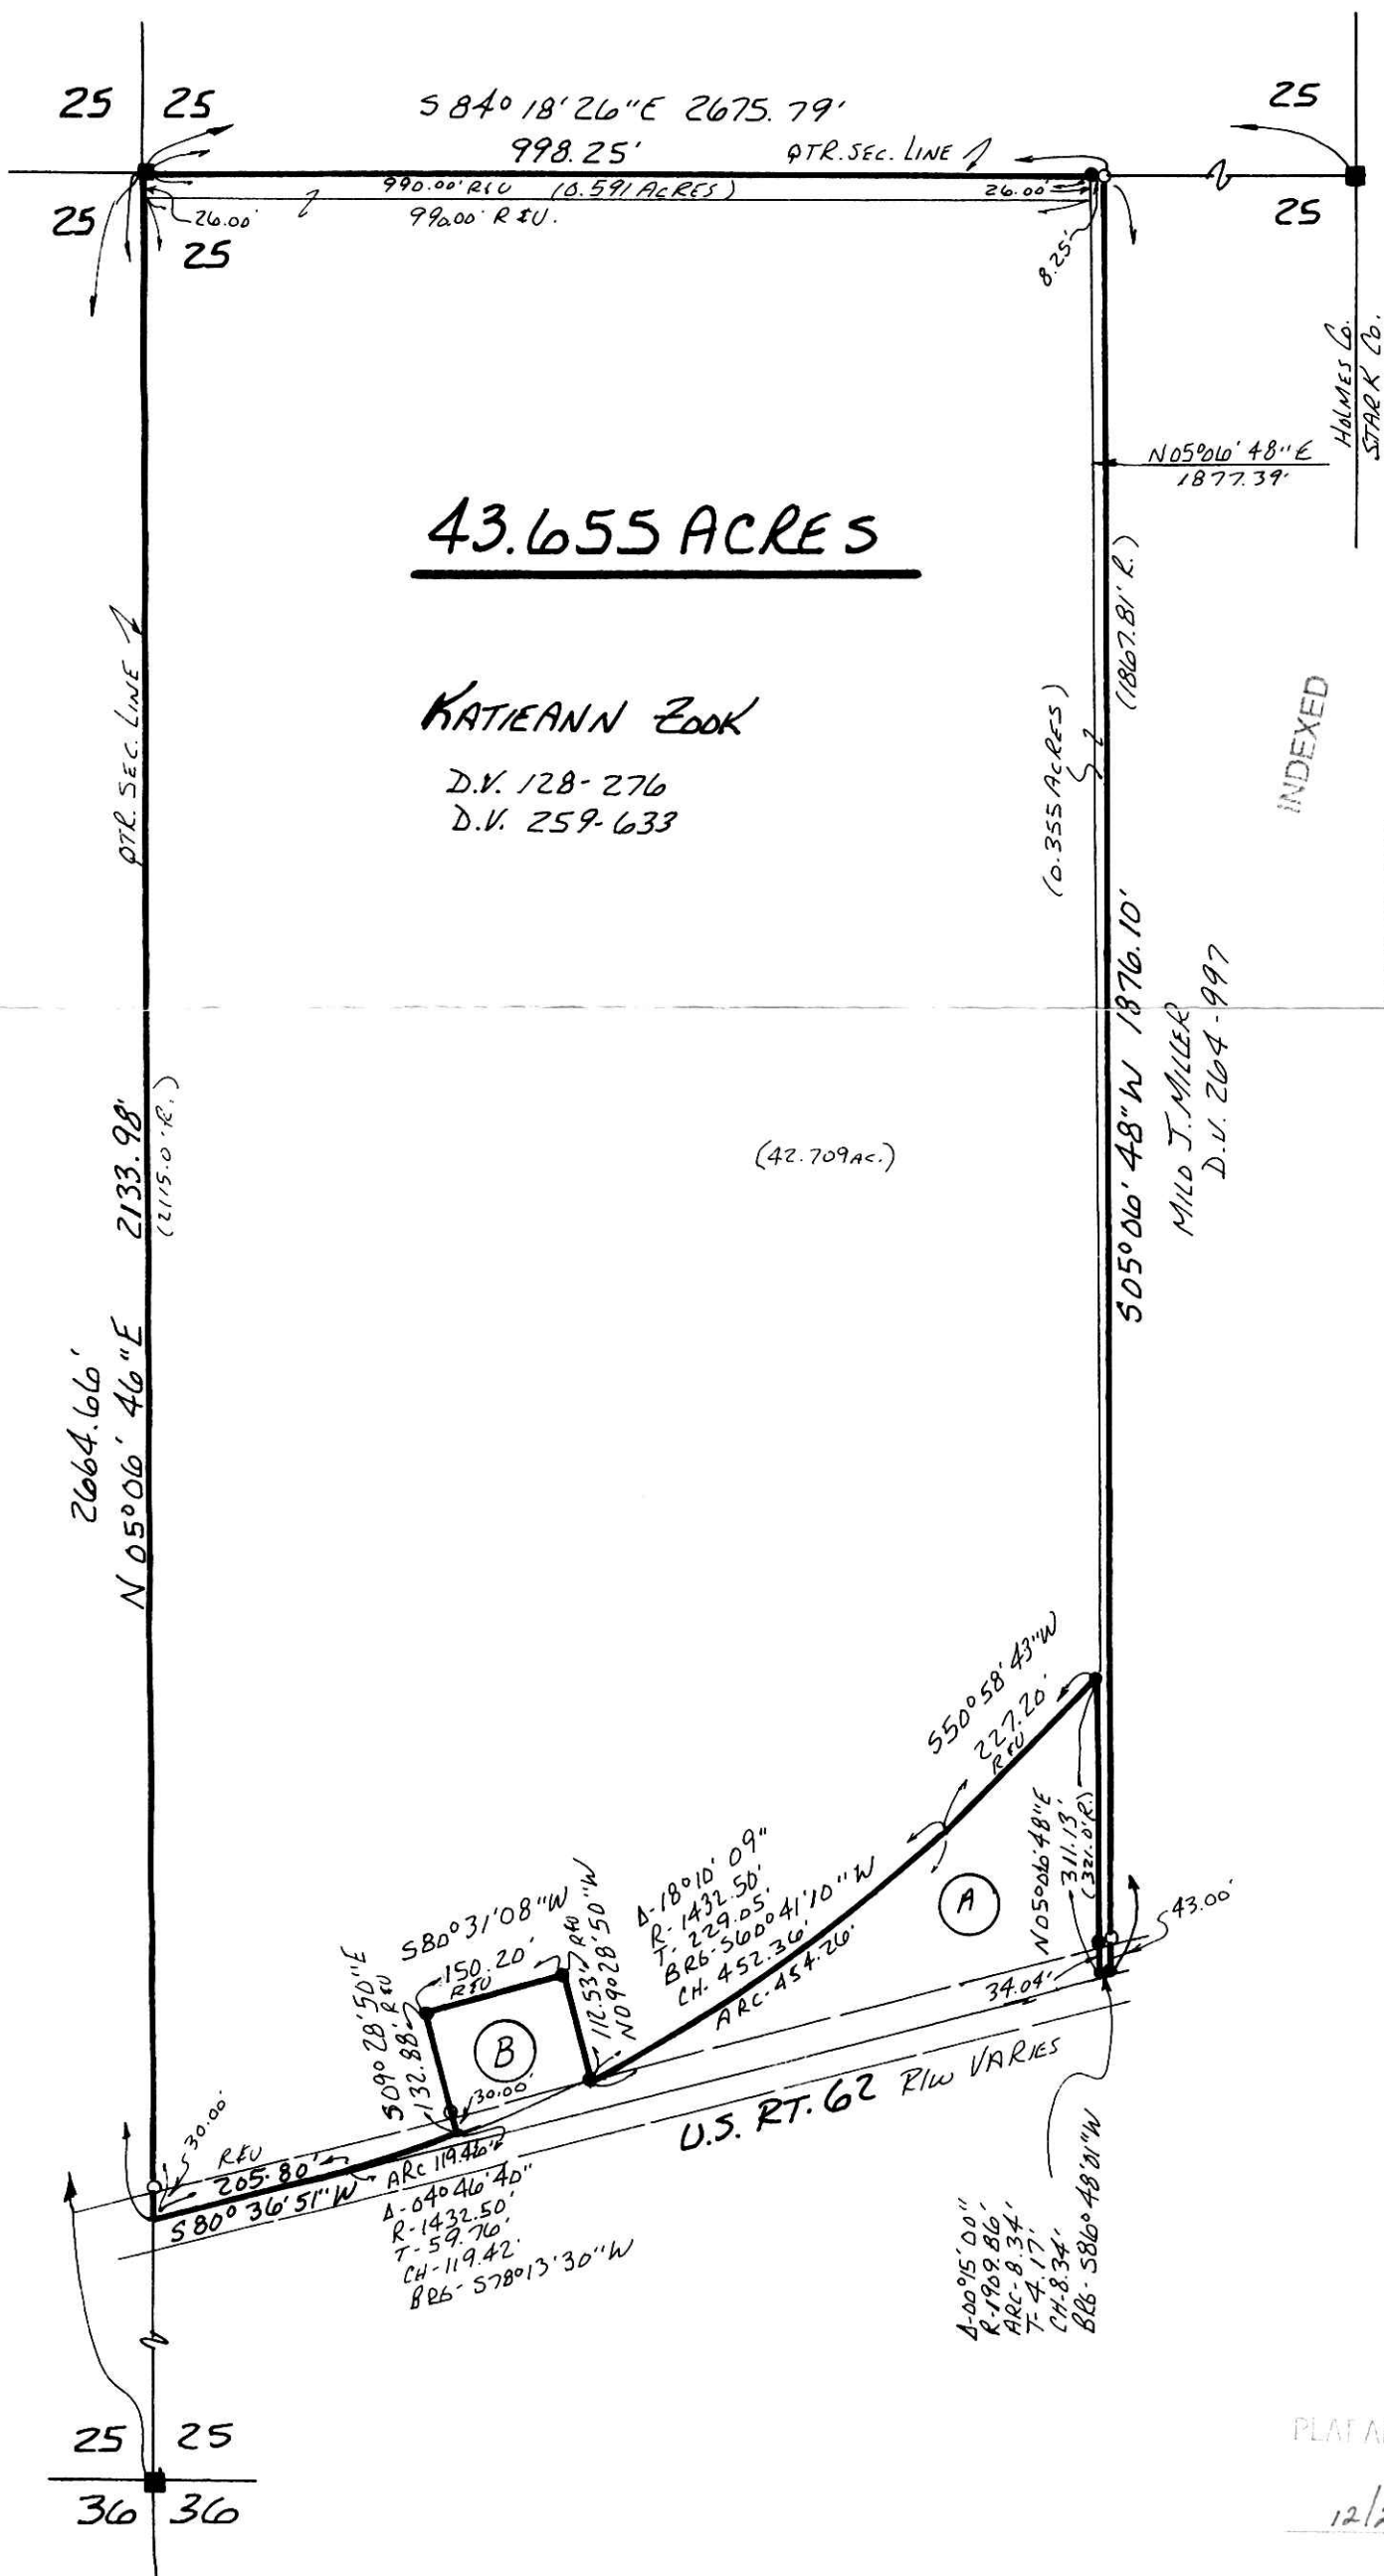

PLAT APPROVED
12/20/2000