


HARDY TOWNSHIP  
N.E. & S.E. QTRS. SECTION 23  
3RD. QTR. LOTS 21 & 22  
T-9N; R-7W

KILLBUCK TOWNSHIP  
N.W. QTR. SECTION 3  
T-8N; R-7W  
HOLMES COUNTY, OHIO

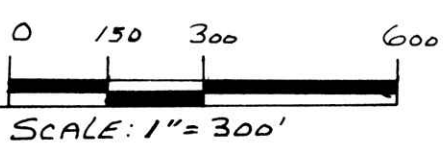


- STONE FOUND
- ▲ R.R. SPIKE FOUND
- IRON PIN FOUND
- △ R.R. SPIKE SET
- 5/8" REBAR WITH I.D. CAP SET
- I.D. CAP MARKED "BAKER 6938"

200000005652  
Filed for Record in  
HOLMES COUNTY, OH  
SALLY MILLER  
On 12-22-2000 At 09:07 am.  
PLAT MED 21.60  
OR Book 17 Page 738 - 738  
OR vol 64 pgs 633-635-637

- (A) RICHARD E. UHL & RAUL C. UHL & ROBERT R. UHL LAST KNOWN OWNER (CEMETERY?)  
ACQUIRED THRU QUIET TITLE CASE 8271 RECORD VOL. 68 PG. 10 & COMMON PLEAS COURT  
RETAINED BY UHL'S ON 128-403
- (B) (UHL CEMETERY) JAMES A. & ELIZABETH UHL, TRUSTEES 63-96 SR 4-123
- (C) ALLEN & WILMA GIMBERICH 219-772
- (D) WILMA R. KELLING 173-248 205-85

200000005652  
CRITCHFIELD, ...  
& JOHNSTON ATTYS  
MILLERSBURG,

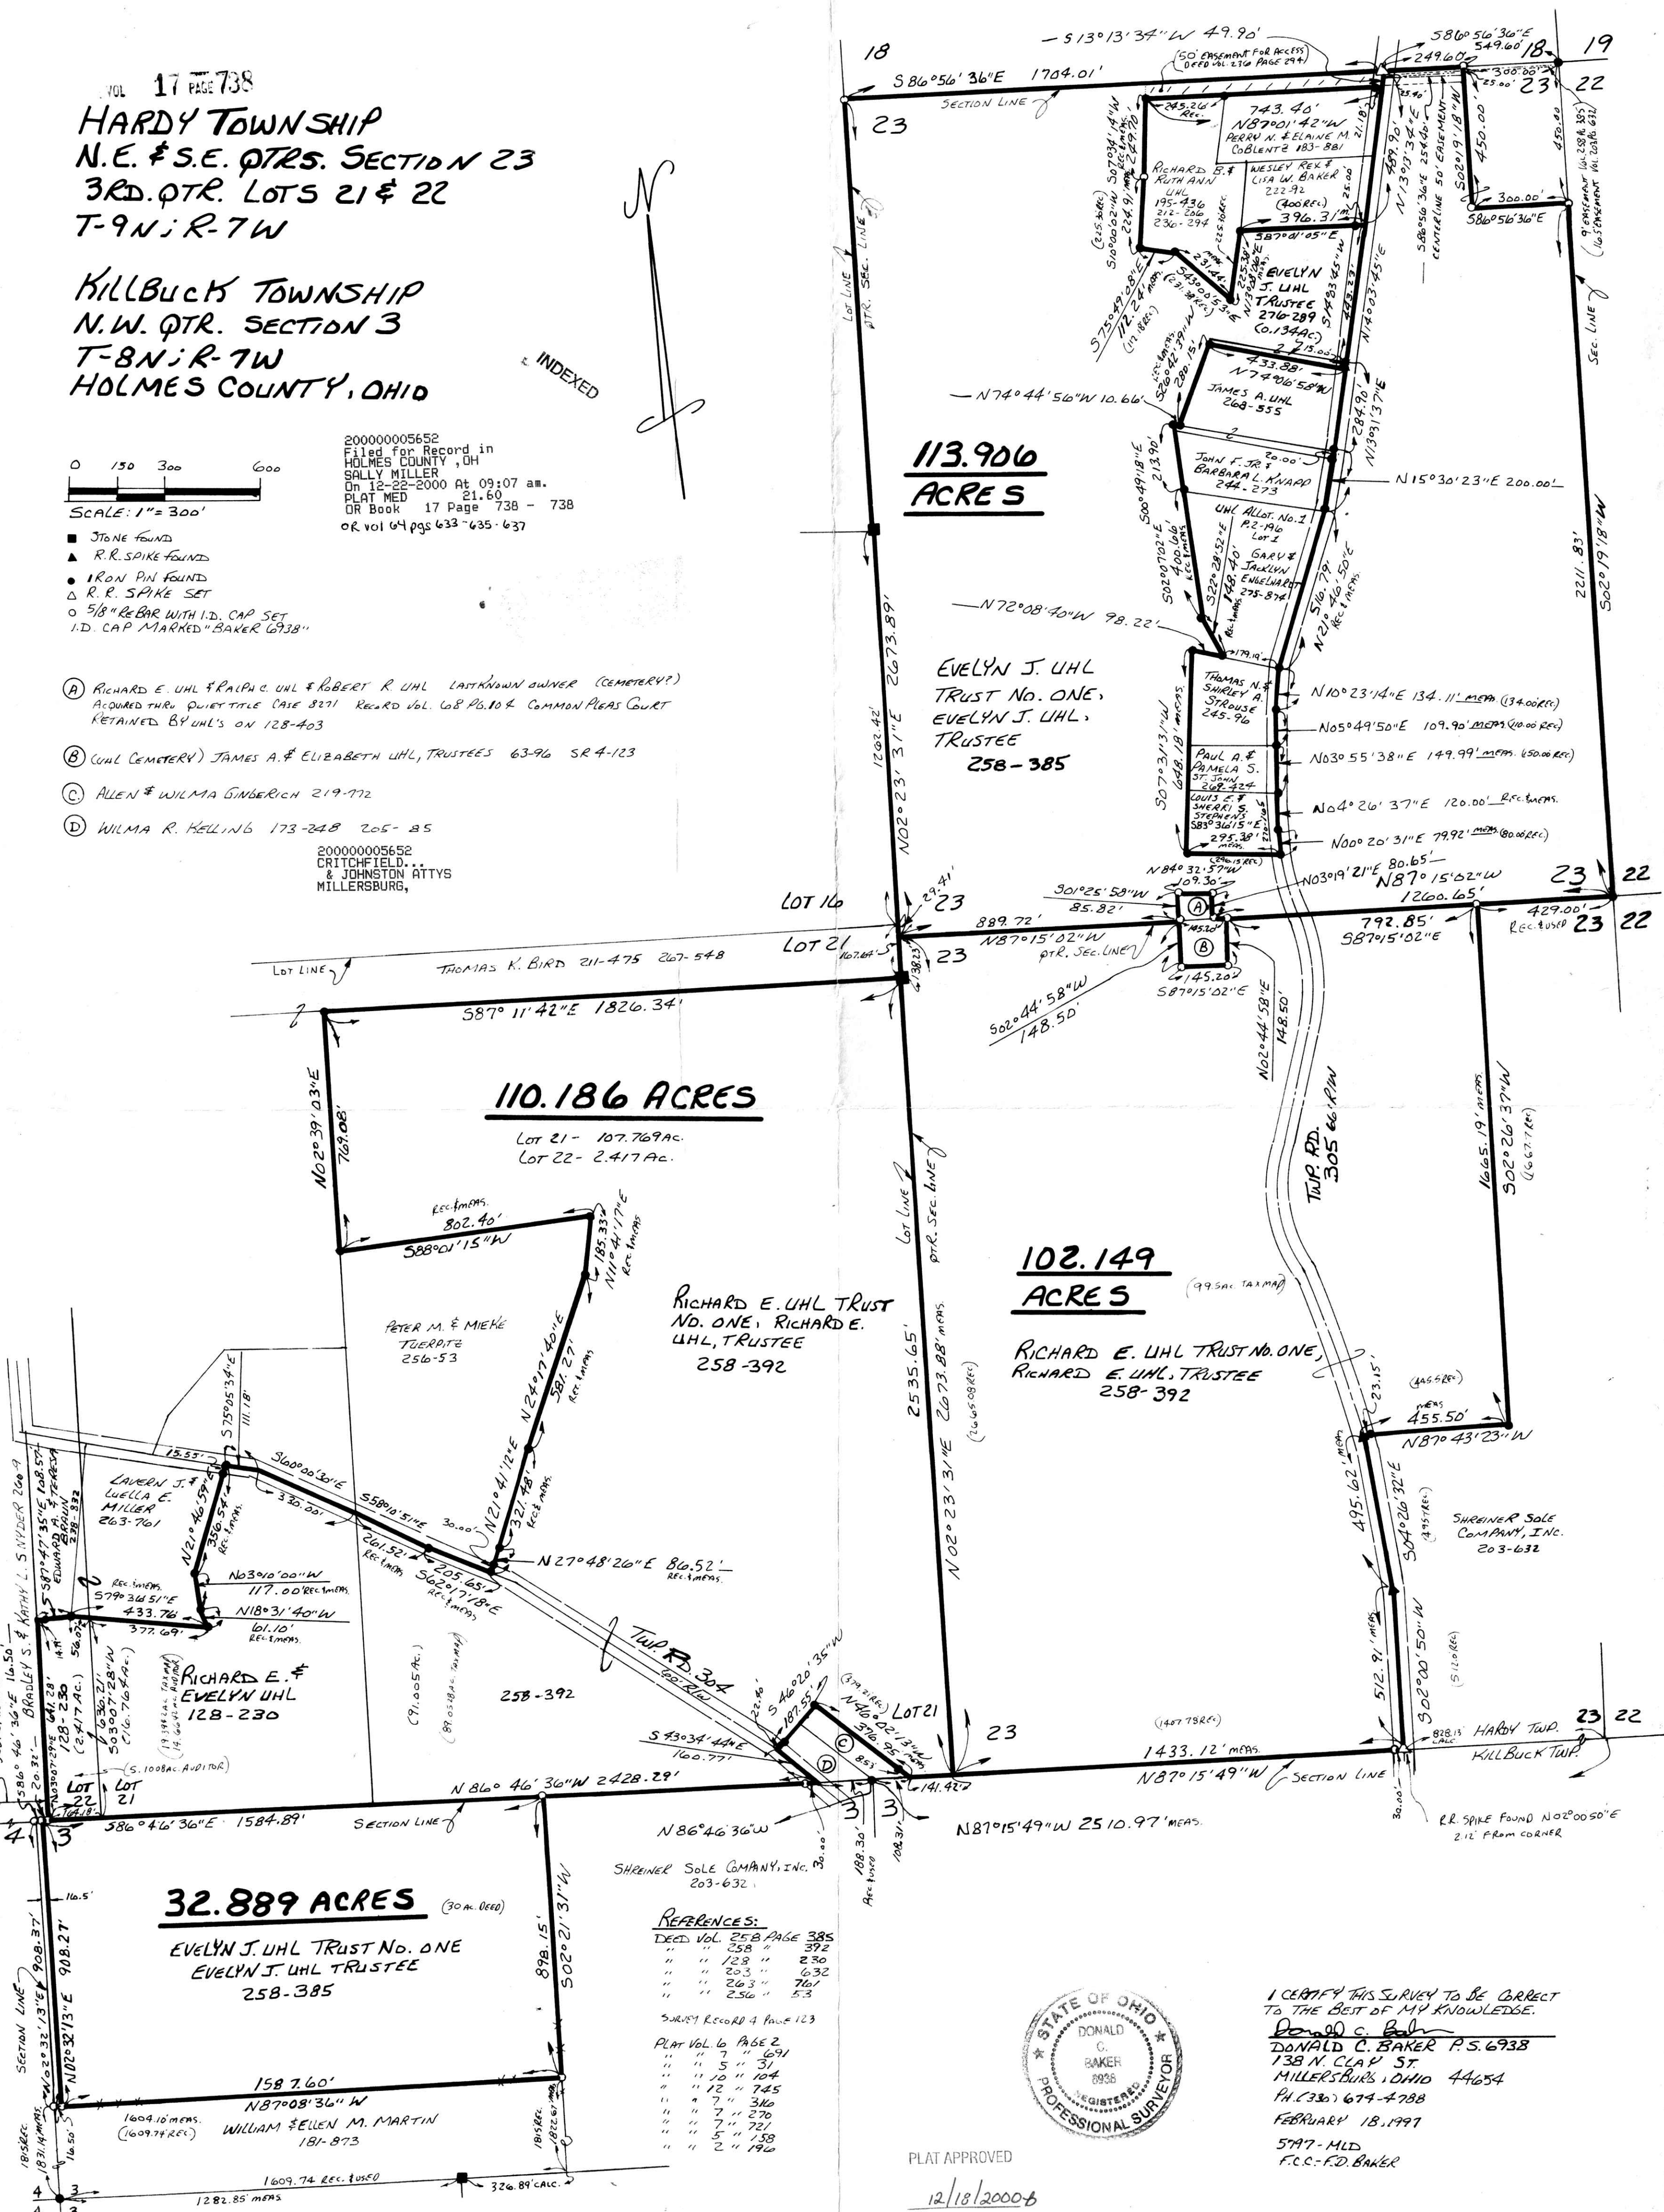

**113.906  
ACRES**

**EVELYN J. UHL  
TRUST NO. ONE,  
EVELYN J. UHL,  
TRUSTEE  
258-385**

**110.186 ACRES**

Lot 21 - 107.769 Ac.  
Lot 22 - 2.417 Ac.

**RICHARD E. UHL TRUST  
NO. ONE, RICHARD E.  
UHL, TRUSTEE  
258-392**

**102.149  
ACRES**

**RICHARD E. UHL TRUST NO. ONE,  
RICHARD E. UHL, TRUSTEE  
258-392**

**32.889 ACRES**

**EVELYN J. UHL TRUST NO. ONE  
EVELYN J. UHL TRUSTEE  
258-385**

REFERENCES:

DEED VOL. 258 PAGE 385
" " 258 " 392
" " 128 " 230
" " 203 " 632
" " 263 " 761
" " 256 " 53

SURVEY RECORD 4 PAGE 123

PLAT VOL 6 PAGE 2
" " 7 " 691
" " 5 " 31
" " 10 " 104
" " 12 " 745
" " 7 " 310
" " 7 " 270
" " 7 " 721
" " 5 " 158
" " 2 " 190



I CERTIFY THIS SURVEY TO BE CORRECT  
TO THE BEST OF MY KNOWLEDGE.  
**Donald C. Baker**  
DONALD C. BAKER P.S. 6938  
138 N. CLAY ST  
MILLERSBURG, OHIO 44654  
PH. (330) 674-4788  
FEBRUARY 18, 1997  
5797-MLD  
F.C.C.-F.D. BAKER

PLAT APPROVED  
12/18/2000