

Scale 1" = 300'

MECHANIC TOWNSHIP
2ND. QTR., LOTS 23 & 24
T- 8 N R- 6 W
HOLMES COUNTY, OHIO
(SURVEYED FOR ANDY ERB)


REFERENCES:
DEED VOL. 210 PAGE 304
DEED VOL. 233 PAGE 921
DEED VOL. 205 PAGE 228
O.R. VOL. 52 PAGE 537
O.R. VOL. 41 PAGE 715

BEARINGS FROM PLAT VOL.
17 PAGE 506

- 5/8" REBAR WITH I.D. CAP SET
I.D. CAP MARKED "BAKER 6938"
- STONE FOUND
- ▲ R.R. SPIKE FOUND
- IRON PIN FOUND

200100005787
Filed for Record in
HOLMES COUNTY, OH
SALLY MILLER
01-03-2001 11:55 am.
SMALL PLAT 20.00
OR Book 17 Page 747 - 747
OR vol 65 pg 88

INDEXED

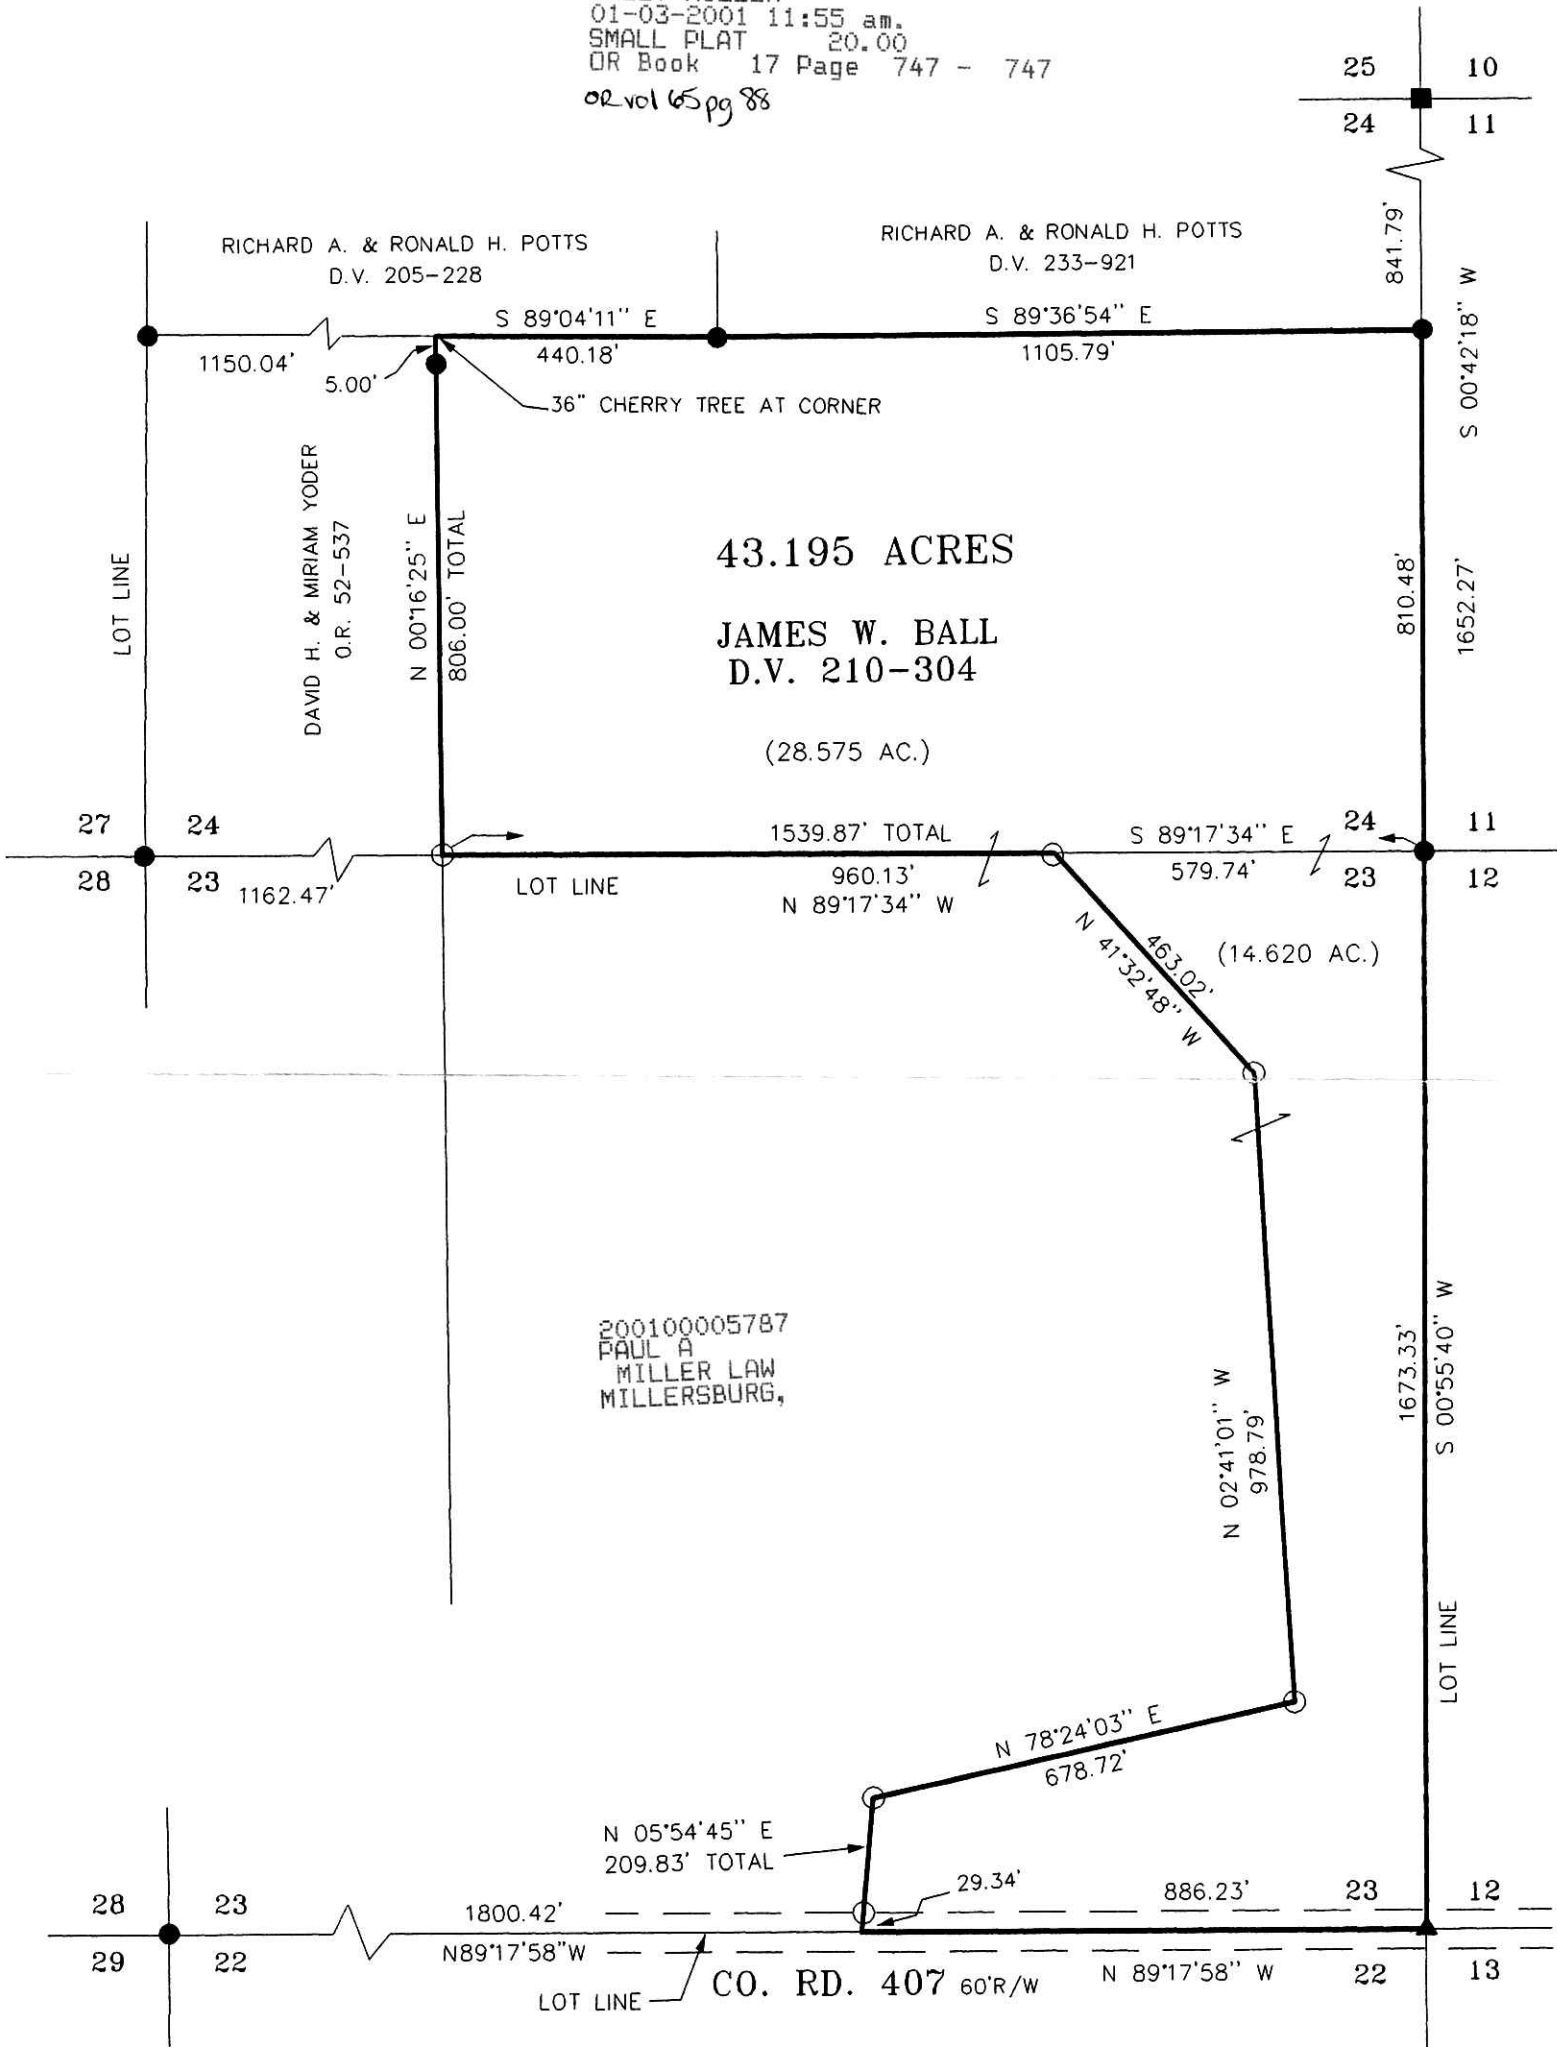

200100005787
PAUL A
MILLER LAW
MILLERSBURG,

I CERTIFY THIS SURVEY TO BE CORRECT
TO THE BEST OF MY KNOWLEDGE.

Jamie D. Darr
JAMIE D. DARR P.S. 7755
NOVEMBER 15, 2000
C:\JOBS1\S-738-00 - M.L.D.
F.C.C. - J.D.D.



DONALD C. BAKER SURVEYING
138 N. CLAY ST.
MILLERSBURG, OHIO 44654
PH. 330-674-4788
FAX 330-674-6027

PLAT APPROVED

1/13/01 DJ