

200100005818
Filed for Record in
HOLMES COUNTY, OH
SALLY MILLER
01-05-2001 01:36 pm.
SMALL PLAT 20.00
OR Book 17 Page 749 - 749
OR vol 65 pg 196

SALT CREEK TOWNSHIP
S.E. QTR. SECTION 35
T-15 N; R-12W
HOLMES COUNTY, OHIO
(SURVEYED FOR: LEON YODER)




SCALE: 1" = 100'

- STONE FOUND
- IRON PIN FOUND
- 5/8" RE BAR WITH I.D. CAP SET I.D. CAP MARKED "BAKER 6/738"

REFERENCES:

- DEED Vol. 225 PAGE 106
- " " 250 " 179
- " " 206 " 492

BEARINGS FROM PLAT Vol. 12 PAGE 601

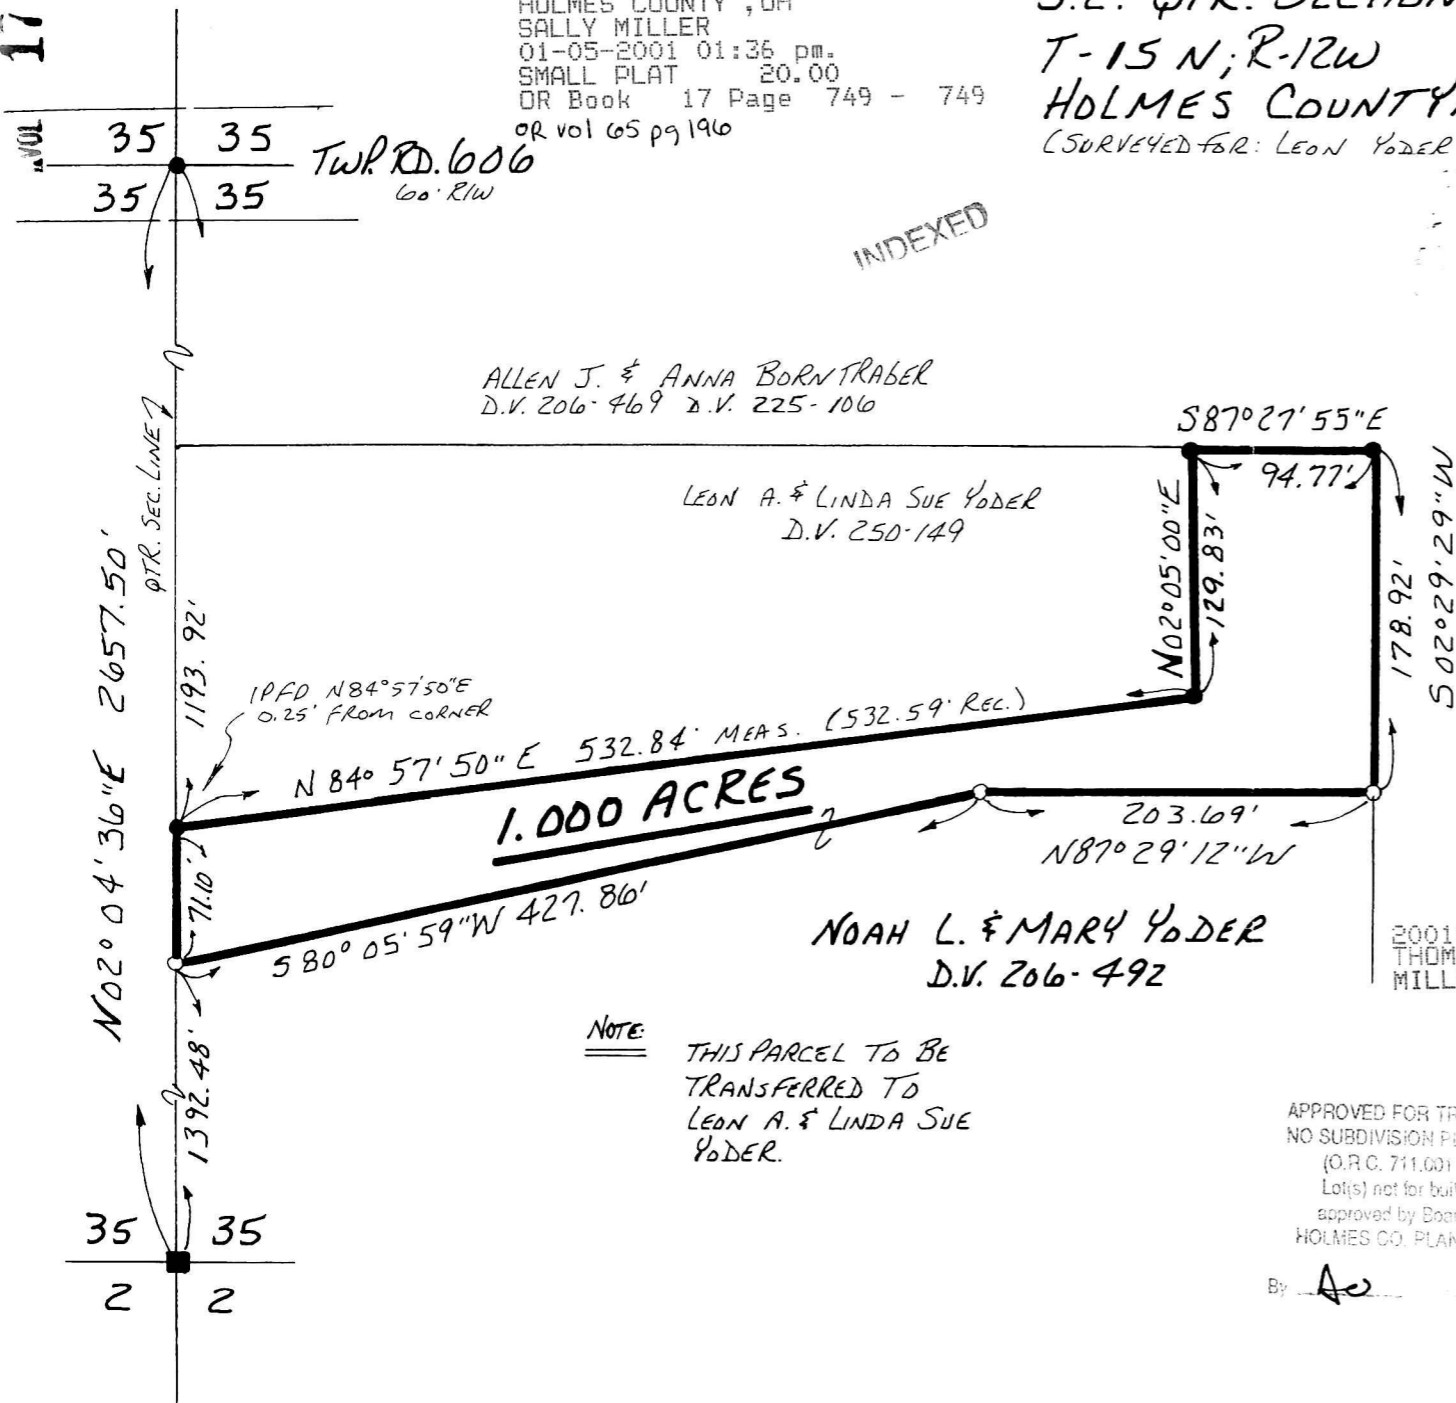

INDEXED



NOTE:
THIS PARCEL TO BE
TRANSFERRED TO
LEON A. & LINDA SUE
YODER.

200100005818
THOMAS GINDLESBERGER ATTORNEY
MILLERSBURG, OH 44654

APPROVED FOR TRANSFER ONLY
NO SUBDIVISION PLAT REQUIRED
(O.R.C. 711.001 & 711.151)
Lot(s) not for building unless
approved by Board of Health
HOLMES CO. PLANNING COMM.

By: AD 1/3/01

PLAT APPROVED

1/3/2001-b

I CERTIFY THIS SURVEY TO BE CORRECT
TO THE BEST OF MY KNOWLEDGE.

Jamie D. Darr

JAMIE D. DARR P.S. 7755
DONALD C. BAKER SURVEYING
138 N. CLAY ST.
MILLERSBURG, OHIO 44654
PH. (330) 674-4788

NOVEMBER 16, 2000

72700-M.L.D.
F.C.C.-J.D.D.