


RIPLEY TOWNSHIP
S.W. QTR. SECTION 30
T-18 N, R-14 W
HOLMES COUNTY, OHIO

SURVEYED FOR: JESSE JOHNSON JR.

REFERENCES:

- O.R. VOL. 55 PAGE 665
- O.R. VOL. 55 PAGE 657
- PLAT VOL. 10 PAGE 132
- PLAT VOL. 17 PAGE 570
- BEARINGS BASED ON PLAT VOL. 10 PAGE 132

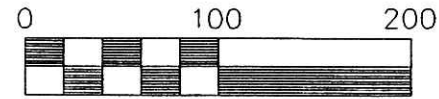


Scale 1" = 100'

- ▲ R.R. SPIKE FOUND
- IRON PIN FOUND
- 5/8" REBAR WITH I.D. CAP SET, I.D. CAP MARKED "BAKER 6938"



200100005980
 Filed for Record in
 HOLMES COUNTY, OH
 SALLY MILLER
 01-09-2001 02:08 pm.
 SMALL PLAT 20.00
 DR Book 17 Page 751 - 751
 OR vol 65 pg 507

INDEXED

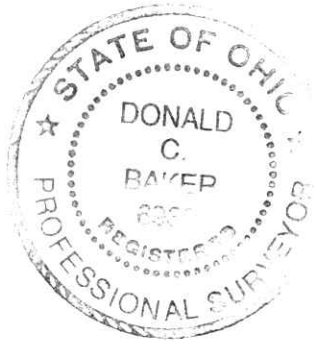

200100005980
 PAUL A
 MILLER LAW
 MILLERSBURG,

MOLTER A. & CAROL M.
 KOENIG
 D.V. 255-1038

EVERETT & JACKIE RISTER
 O.R. 12-334

LINDA J. BUSH, TRUSTEE
 O.R. 55-665

3.277 ACRES

ROBERT C. POWELL
 O.R. 55-657

I CERTIFY THIS SURVEY TO BE CORRECT TO THE BEST OF MY KNOWLEDGE.

Donald C. Baker
 DONALD C. BAKER P.S. 6938


DECEMBER 8, 2000

File name: C:\JOBS\S-778-00\ERZ\
 F.C.C. - DCB

010002
 APPROVED FOR TRANSFER ONLY
 NO SUBDIVISION PLAT REQUIRED
 (O.R.C. 711.001 & 711.131)
 Lots not for building unless
 approved by Board of Health.
 HOLMES CO. PLANNING COMM.
 By *AO* Date *1/3/01*



DONALD C. BAKER SURVEYING
 138 N. CLAY ST.
 MILLERSBURG, OHIO 44654
 PH. 330-674-4788
 FAX 330-674-6027

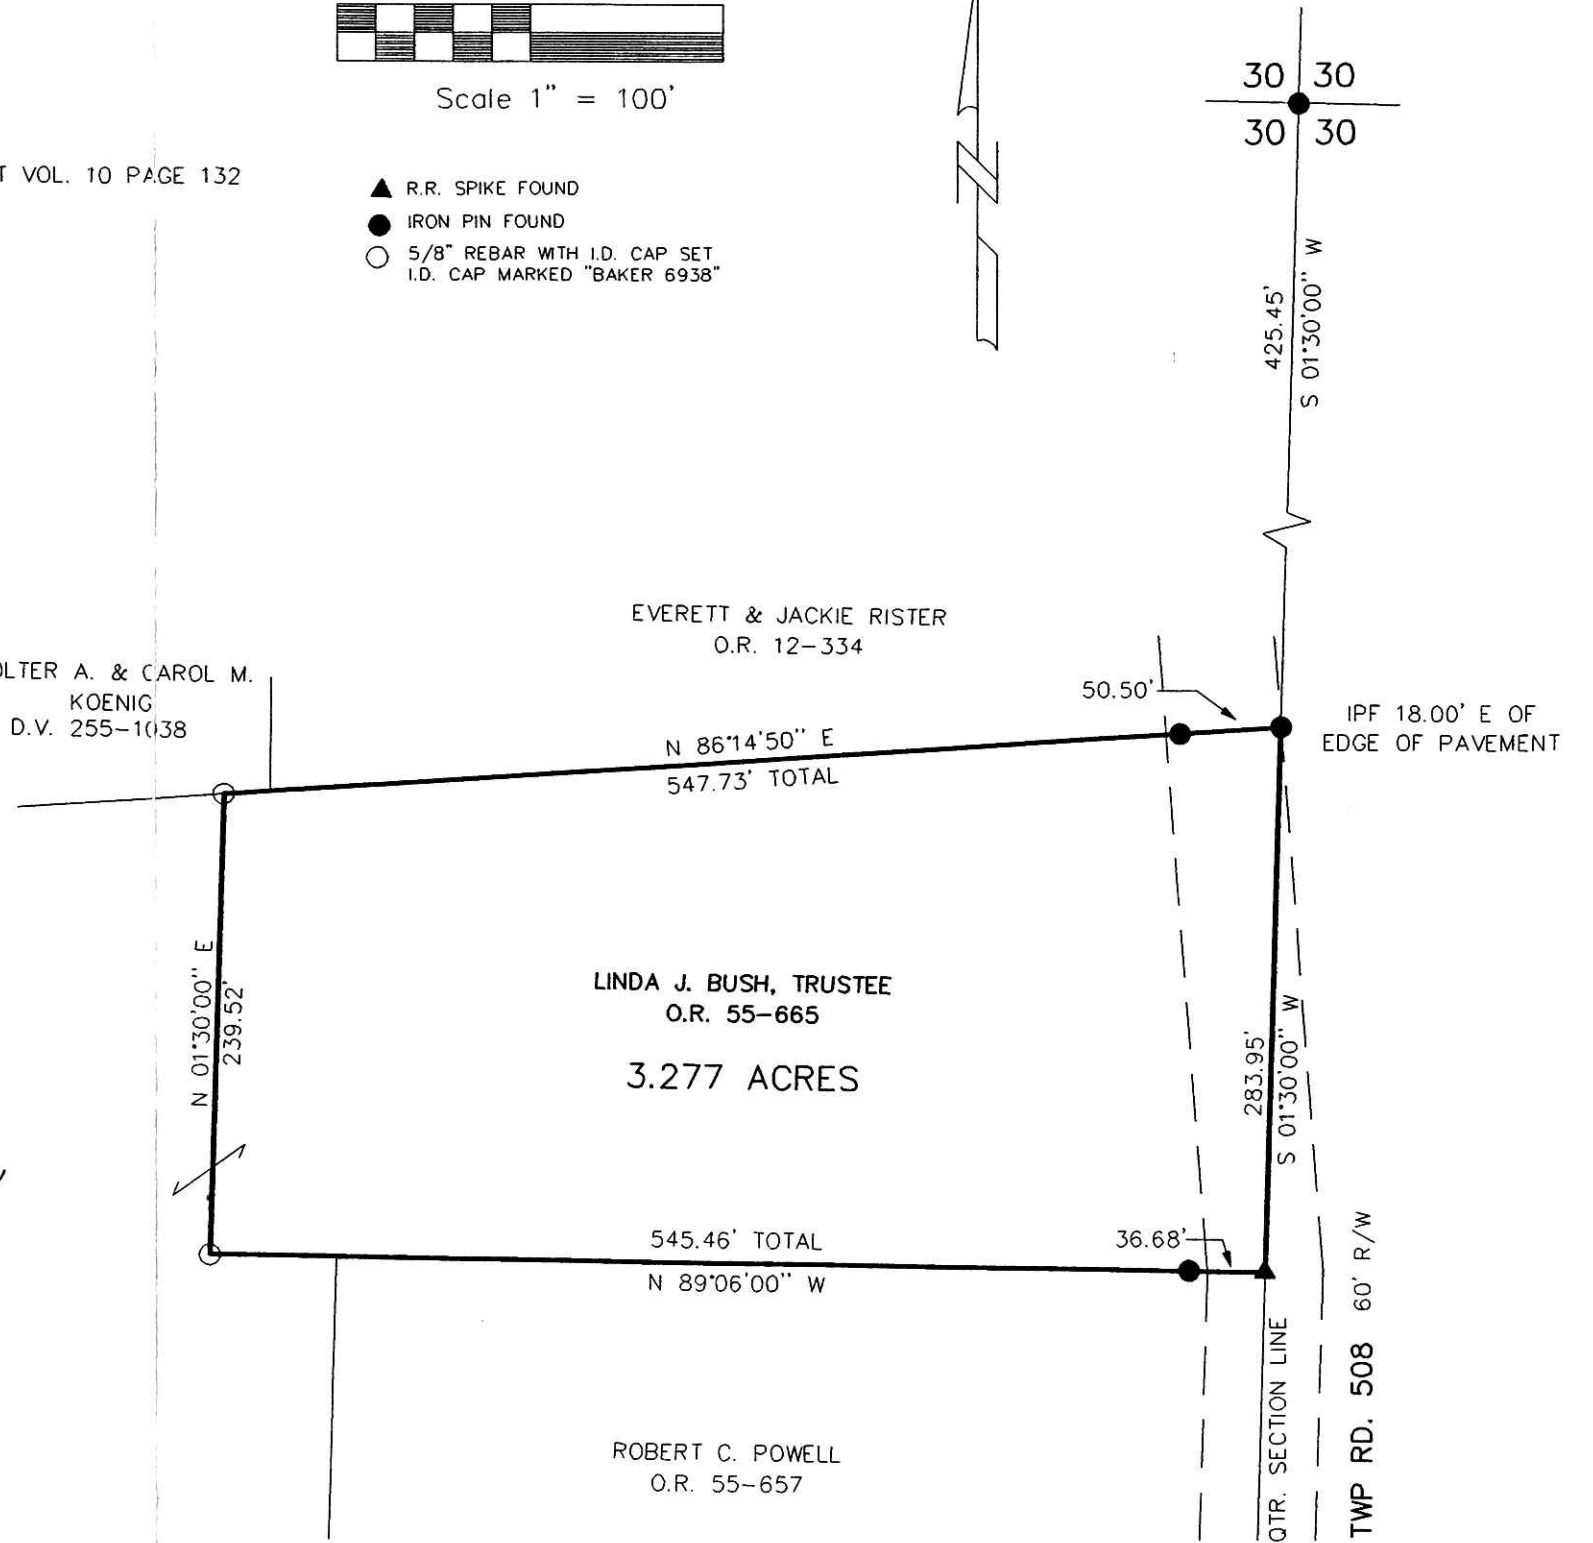

PLAT APPROVED

115/0183