




VOL 17 PAGE 763

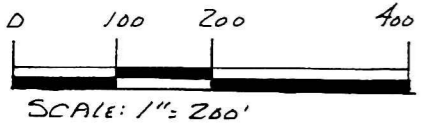

- ▲ R.R. SPIKE FOUND
- IRON PIN FOUND
- 5/8" Re BAR WITH I.D. CAP SET
- I.D. CAP MARKED "BAKER 6938"

HARDY TOWNSHIP  
 3RD. QTR. LOTS 1 & 2  
 T-9N. R-7W  
 HOLMES COUNTY, OHIO  
 (SURVEYED FOR: PAUL HERSHBERGER)

REFERENCES:  
 O.R. VOL. 38 PAGE 549  
 DEED Vol. 254 PAGE 556  
 " " 267 " 460  
 " " 262 " 22  
 PLAT Vol. 6 PAGE 11  
 " " 16 " 303

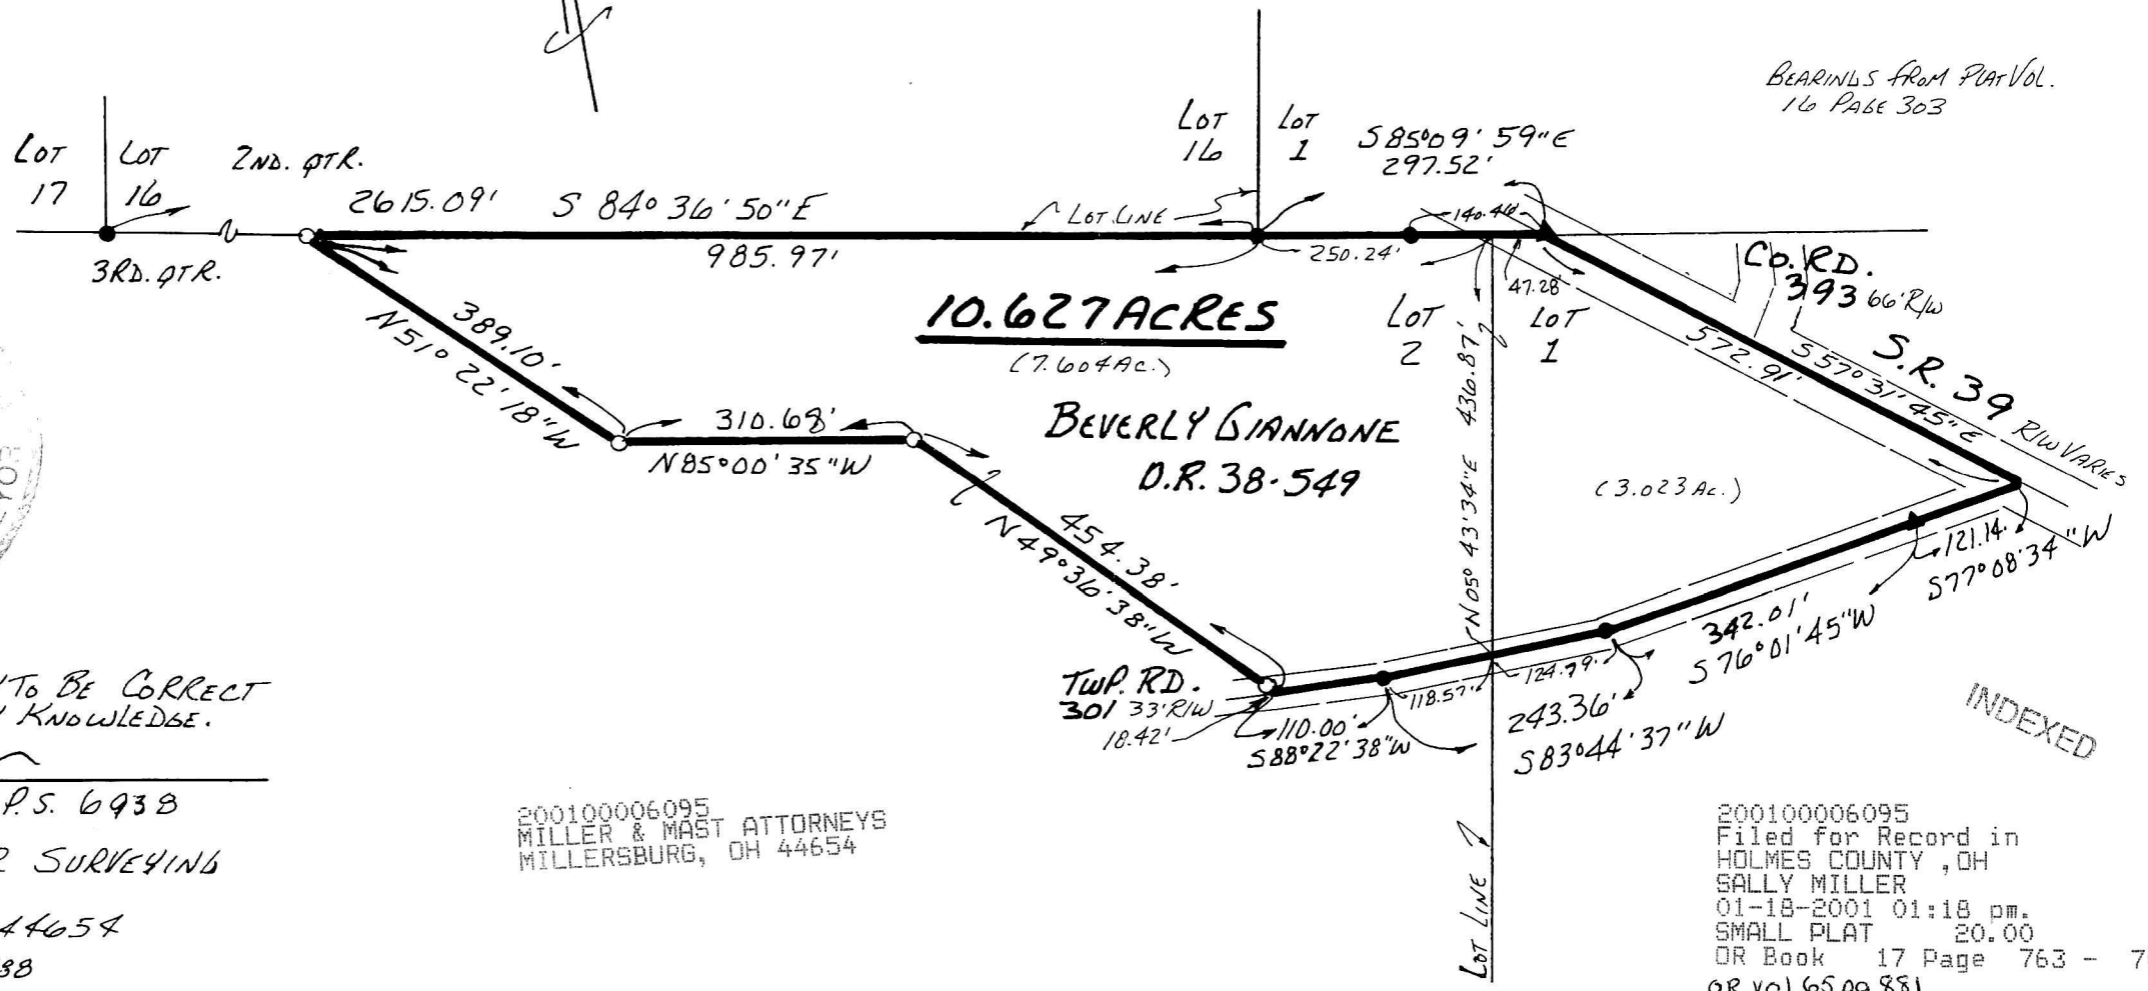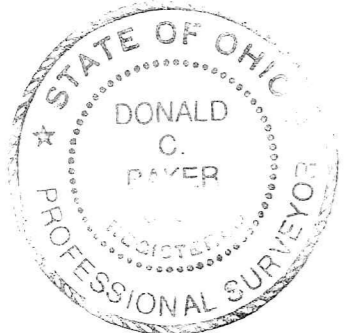

I CERTIFY THIS SURVEY TO BE CORRECT TO THE BEST OF MY KNOWLEDGE.

*Donald C Baker*  
 DONALD C. BAKER P.S. 6938  
 DONALD C. BAKER SURVEYING  
 138 N. CLAY ST.  
 MILLERSBURG, OH 44654  
 PH. (330) 674-4788  
 OCTOBER 4, 2000  
 #59900 - M.L. DAVIS  
 F.C.C. F. D. BAKER

200100006095  
 MILLER & MAST ATTORNEYS  
 MILLERSBURG, OH 44654

200100006095  
 Filed for Record in  
 HOLMES COUNTY, OH  
 SALLY MILLER  
 01-18-2001 01:18 pm.  
 SMALL PLAT 20.00  
 OR Book 17 Page 763 - 763  
 OR Vol 65 pg 881

PLAT APPROVED

*1/18/2001-b*

INDEXED

BEARINGS FROM PLAT Vol. 16 PAGE 303