


PAINT TOWNSHIP
 S.W. QTR. SECTION 33
 T-15 N; R-11 W
 HOLMES COUNTY, OHIO

SURVEYED FOR: JOEL KURTZ



INDEXED

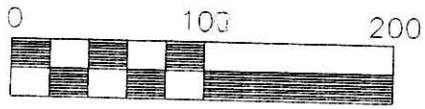


Scale 1" = 100'

200100006529
 Filed for Record in
 HOLMES COUNTY, OH
 SALLY MILLER
 02-15-2001 02:08 pm.
 SMALL PLAT 20.00
 OR Book 17 Page 784 - 784
 OR vol 67 pg 719

- STONE FOUND
- ▲ R.R. SPIKE FOUND
- 5/8" REBAR WITH I.D. CAP SET I.D. CAP MARKED "BAKER 6938"

REFERENCES:

DEED VOL. 112 PAGE 469 & 470
 DEED VOL. 149 PAGE 147
 DEED VOL. 222 PAGE 693
 PLAT VOL. 12 PAGE 853
 BEARINGS FROM PLAT VOL. 12 PAGE 853

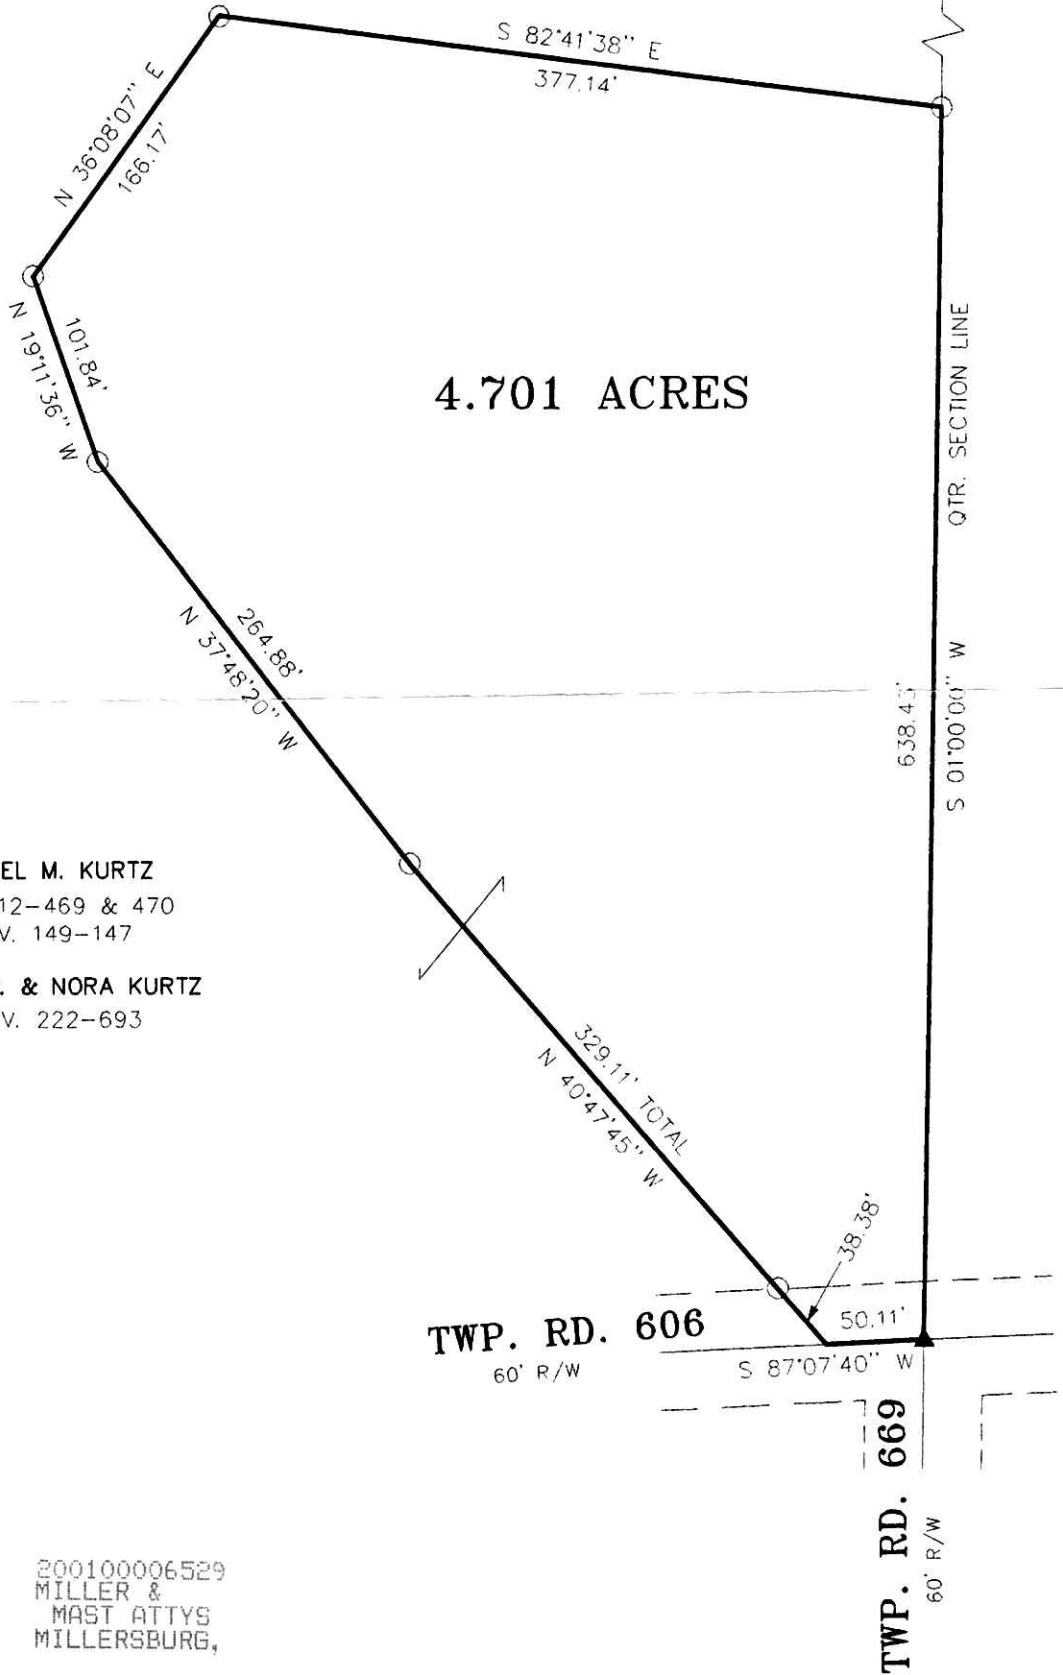

010035
 APPROVED FOR TRANSFER ONLY
 NO SUBDIVISION PLAT REQUIRED
 (O.R.C. 711.001 & 711.131)
 Lot(s) not for building unless
 approved by Board of Health.
 HOLMES CO. PLANNING COMM.
 By AO Date 2/14/01

DANIEL M. KURTZ
 D.V. 112-469 & 470
 D.V. 149-147
 ADEN D. & NORA KURTZ
 D.V. 222-693



200100006529
 MILLER &
 MAST ATTYS
 MILLERSBURG,

I CERTIFY THIS SURVEY TO BE CORRECT
 TO THE BEST OF MY KNOWLEDGE.

Donald C. Baker
 DONALD C. BAKER P.S. 6938

DECEMBER 26, 2000

File name: C:\JOBS\S-830-00\ERZ\
 DCB F.C.C. - FDB

PLAT APPROVED

2/15/2001



DONALD C. BAKER SURVEYING
 138 N. CLAY ST.
 MILLERSBURG, OHIO 44654
 PH. 330-674-4788
 FAX 330-674-6027