


- SCALE: 1" = 100'
- IRON PIN FOUND
- 5/8" REBAR WITH I.D. CAP SET
- I.D. CAP MARKED "BAKER 6938"

RIPLEY TOWNSHIP
 N.W. QTR. SECTION 7
 T-17N; R-14W
 HOLMES COUNTY, OHIO
 (SURVEYED FOR: MOSE E. & SARAH WENGERD)

RESURVEY OF DEED VOL. 231
 PAGE 805.

REFERENCES:
 DEED VOL. 231 PAGE 805
 " " 271 " 805
 O.R. VOL. 10 PAGE 814
 " " 11 " 800
 " " 29 " 350
 BEARINGS FROM PLAT VOL. 10
 PAGE 13

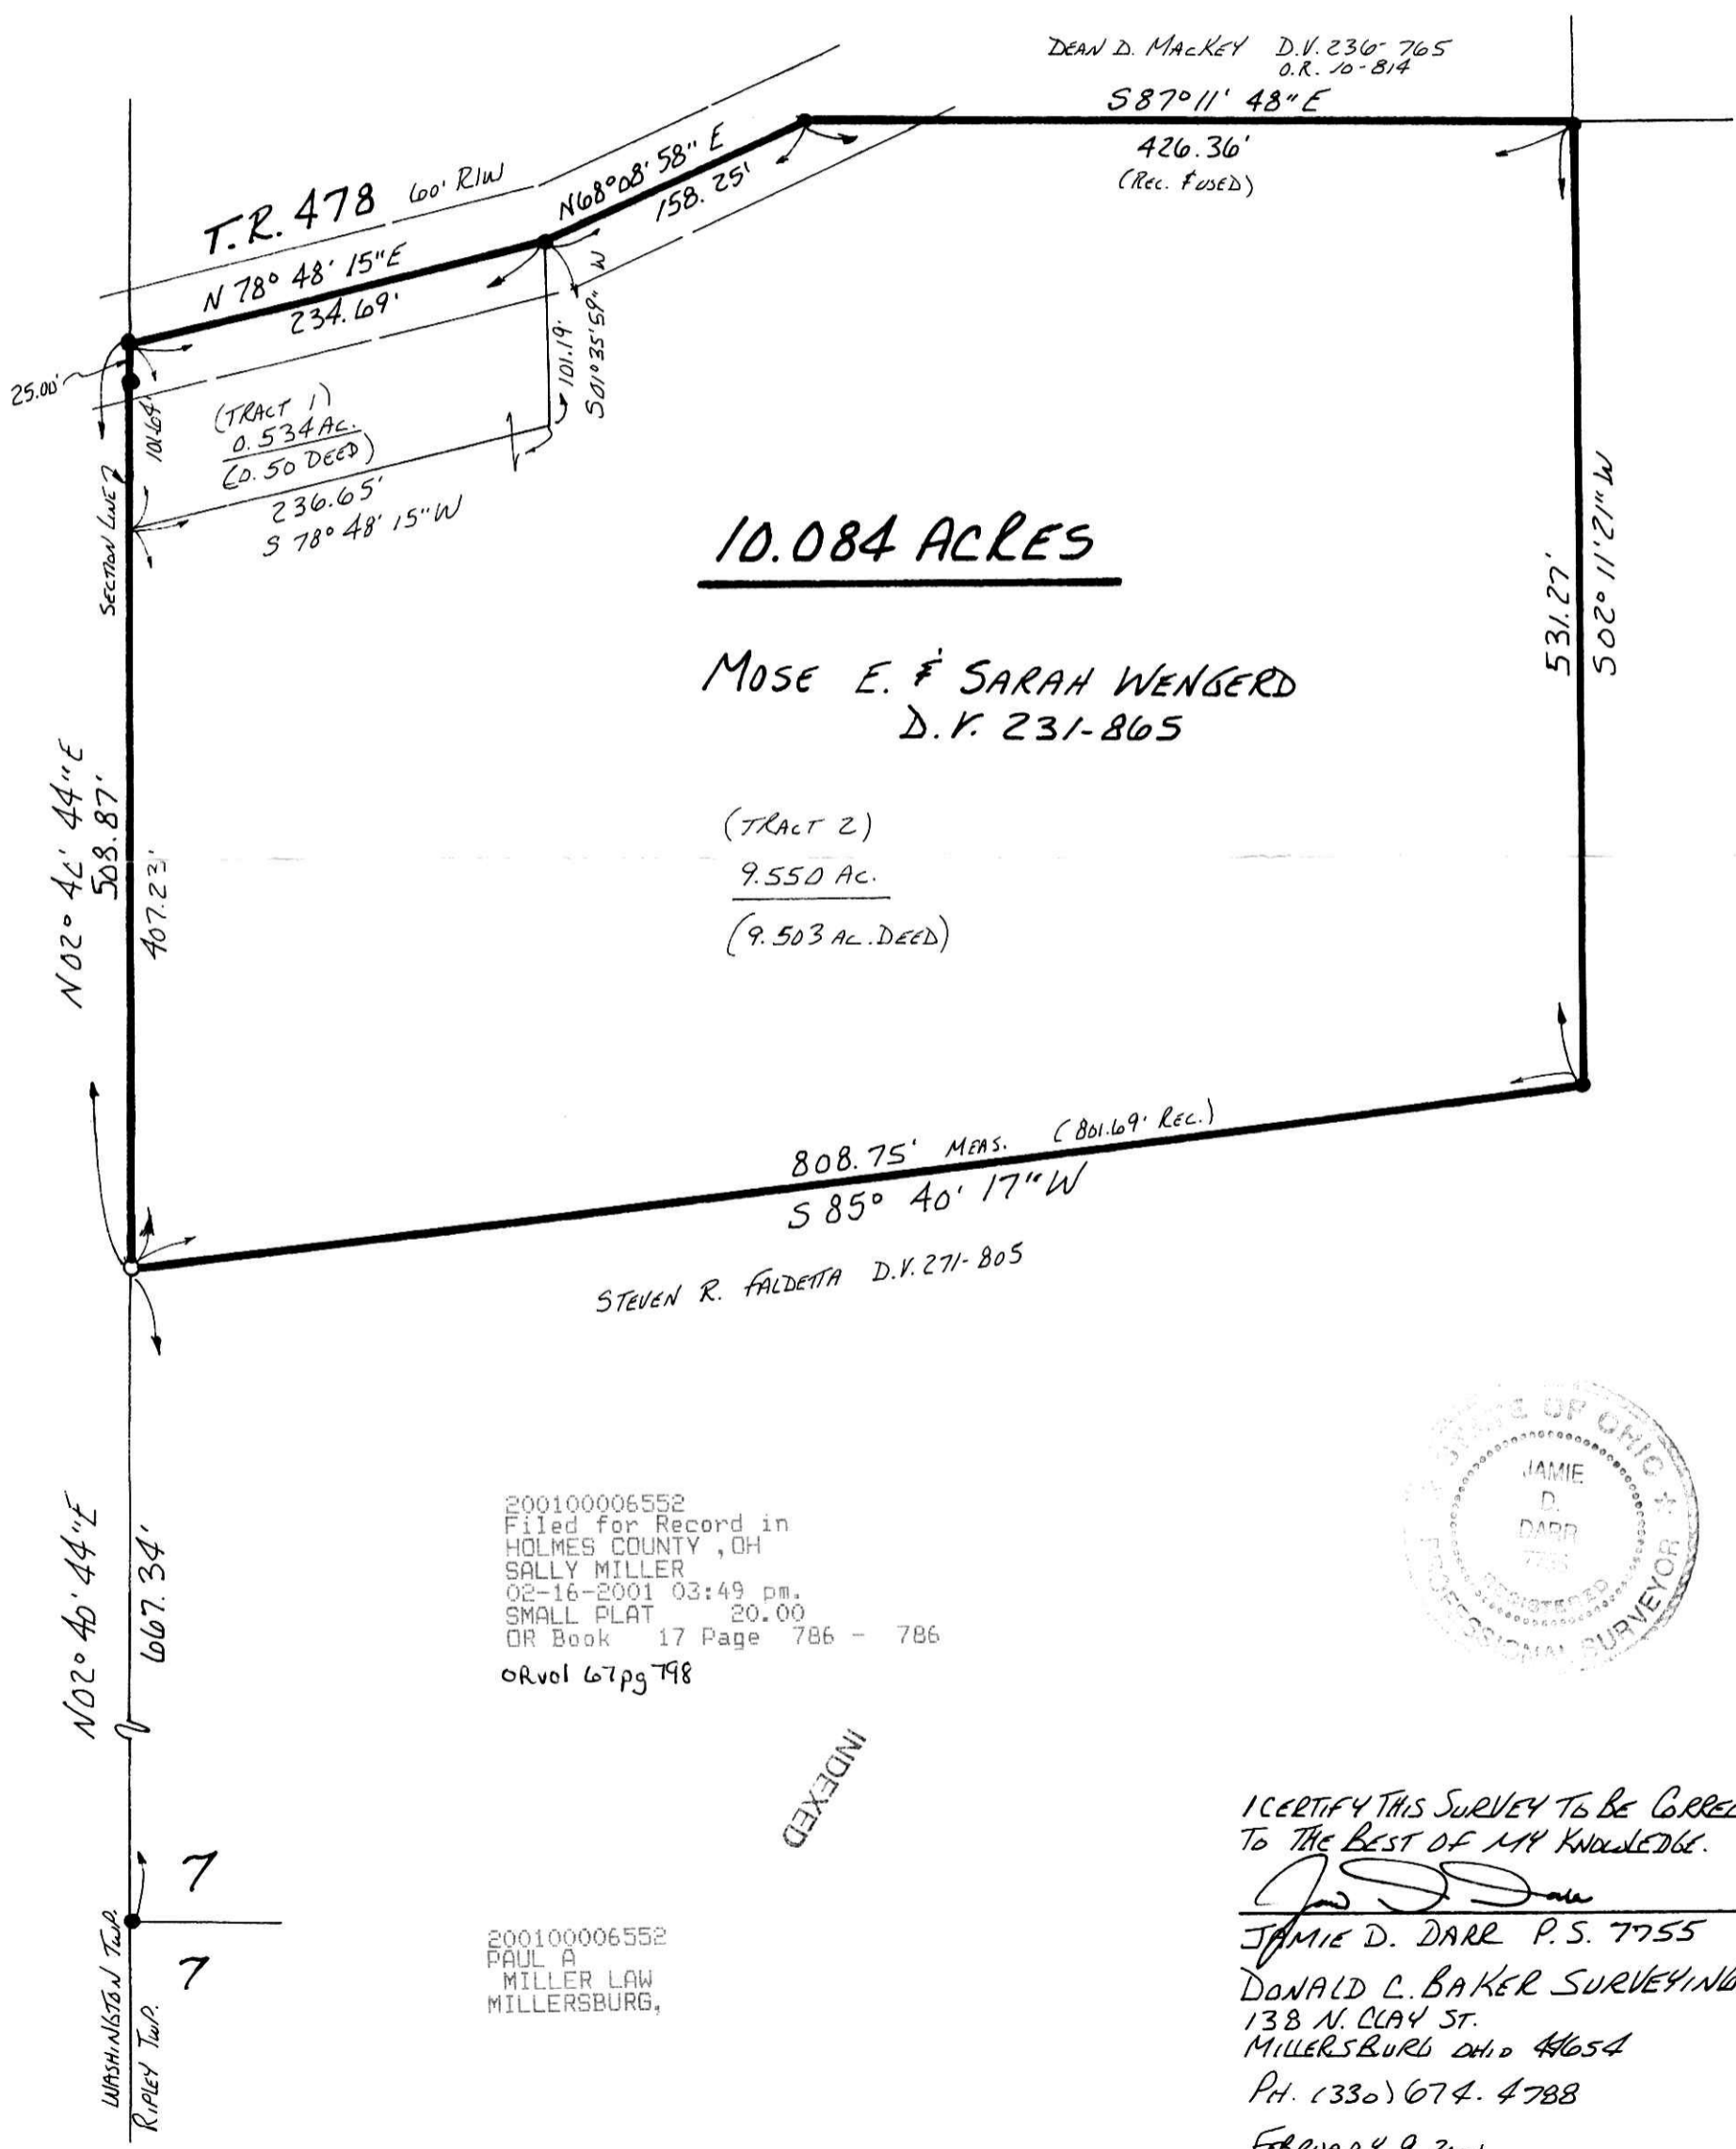


10.084 ACRES

MOSE E. & SARAH WENGERD
 D.V. 231-805

(TRACT 2)
 9.550 AC.
 (9.503 AC. DEED)

STEVEN R. FALDETTA D.V. 271-805

200100006552
 Filed for Record in
 HOLMES COUNTY, OH
 SALLY MILLER
 02-16-2001 03:49 pm.
 SMALL PLAT 20.00
 OR Book 17 Page 786 - 786
 OR vol 67 pg 798

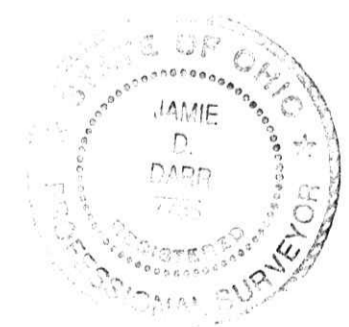

INDEXED

200100006552
 PAUL A.
 MILLER LAW
 MILLERSBURG,

I CERTIFY THIS SURVEY TO BE CORRECT
 TO THE BEST OF MY KNOWLEDGE.

Jamie D. Darr
 JAMIE D. DARR P.S. 7755
 DONALD C. BAKER SURVEYING
 138 N. CLAY ST.
 MILLERSBURG OHIO 46054
 PH. (330) 674-4788

FEBRUARY 9, 2001

#10401 - M.L. DAVIS
 F.C.C. J.D. DARR

PLAT APPROVED

2/16/01 Jg