


WALNUT CREEK TOWNSHIP 1ST. QTR. LOT 3 T-9N; R-5W HOLMES COUNTY, OHIO (SURVEYED FOR: JOAS TROYER)

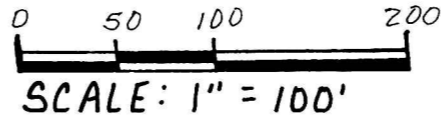

REFERENCES:

DEED VOL. 175 PAGE 127
DEED VOL. 216 PAGE 404
PLAT VOL. 8 Pg. 198



BEARINGS FROM DEED VOL. 175 PAGE 127

- ▲ R.R. SPIKE FOUND
- IRON PIN FOUND
- 5/8" REBAR WITH I.D. CAPSET
- I.D. CAP MARKED "BAKER 6938"

NOTE: THE 0.158 AC. PARCEL TO GO TO ADJOINER TO NORTH.

4TH. QTR. LOT 29

4TH. QTR. LOT 10

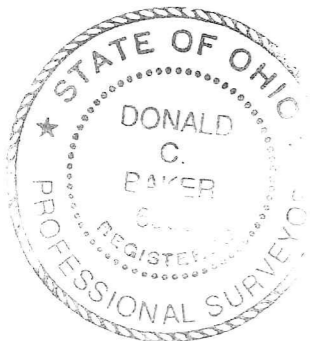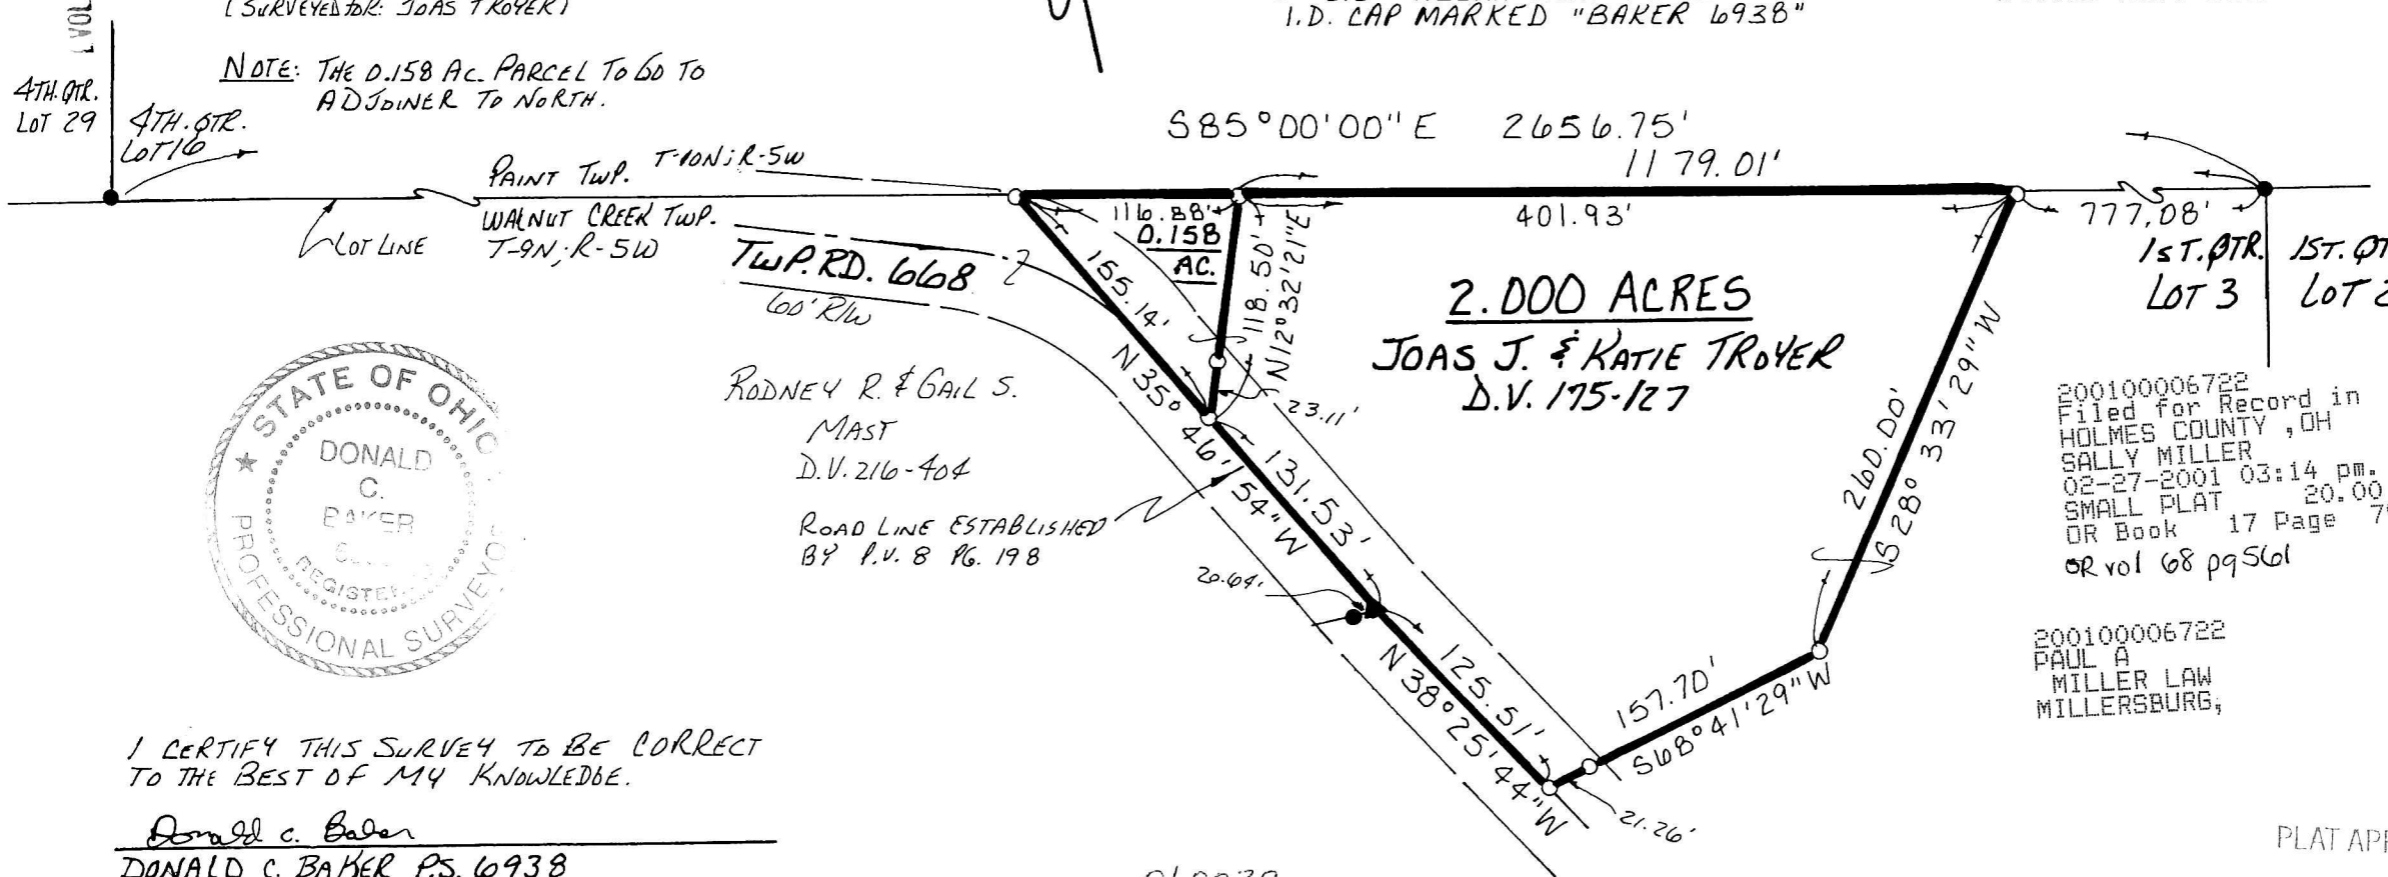

200100006722
Filed for Record in
HOLMES COUNTY, OH
SALLY MILLER
02-27-2001 03:14 pm.
SMALL PLAT 20.00
OR Book 17 Page 794 - 794
OR vol 68 pg 561

INDEXED

200100006722
PAUL A.
MILLER LAW
MILLERSBURG,

I CERTIFY THIS SURVEY TO BE CORRECT TO THE BEST OF MY KNOWLEDGE.

Donald C. Baker
DONALD C. BAKER P.S. 6938
DONALD C. BAKER SURVEYING
138 N. CLAY ST.
MILLERSBURG, OHIO 44654
P.H. (330) 674-4788
JANUARY 11, 2000

010039
APPROVED FOR TRANSFER ONLY
NO SUBDIVISION PLAT REQUIRED
(O.R.C. 711.001 & 711.131)
Lot(s) not for building unless
approved by Board of Health.
HOLMES CO. PLANNING COMM.
By AO Date 2/26/01

PLAT APPROVED
2/27/01

400 - M.L.D./F.J.M.
F.C.C. - F.D. BAKER