

**RICHLAND TOWNSHIP  
N.W. QTR. SECTION 1  
T-8N; R-9W  
HOLMES COUNTY, OHIO**

(SURVEYED FOR: CONRAD MILLER)

RESURVEY OF O.R. VOL. 12 PG. 612

REFERENCES:

DEED VOL. 265 PAGE 250

O.R. VOL. 1 PAGE 101  
O.R. VOL. 12 PAGE 612  
O.R. VOL. 12 PAGE 470  
O.R. VOL. 32 PAGE 22

BEARINGS FROM PLAT VOL. 7 PAGE 488




SCALE: 1" = 100'

• IRON PIN FOUND

INDEXED

200100007027  
Filed for Record in  
HOLMES COUNTY, OH  
SALLY MILLER  
03-19-2001 10:49 am.  
SMALL PLAT 20.00  
OR Book 17 Page 814 - 814  
OR VOL 69 PG 837

200100007027  
WAYNE  
ZACOUR ATTY  
WOOSTER, OH

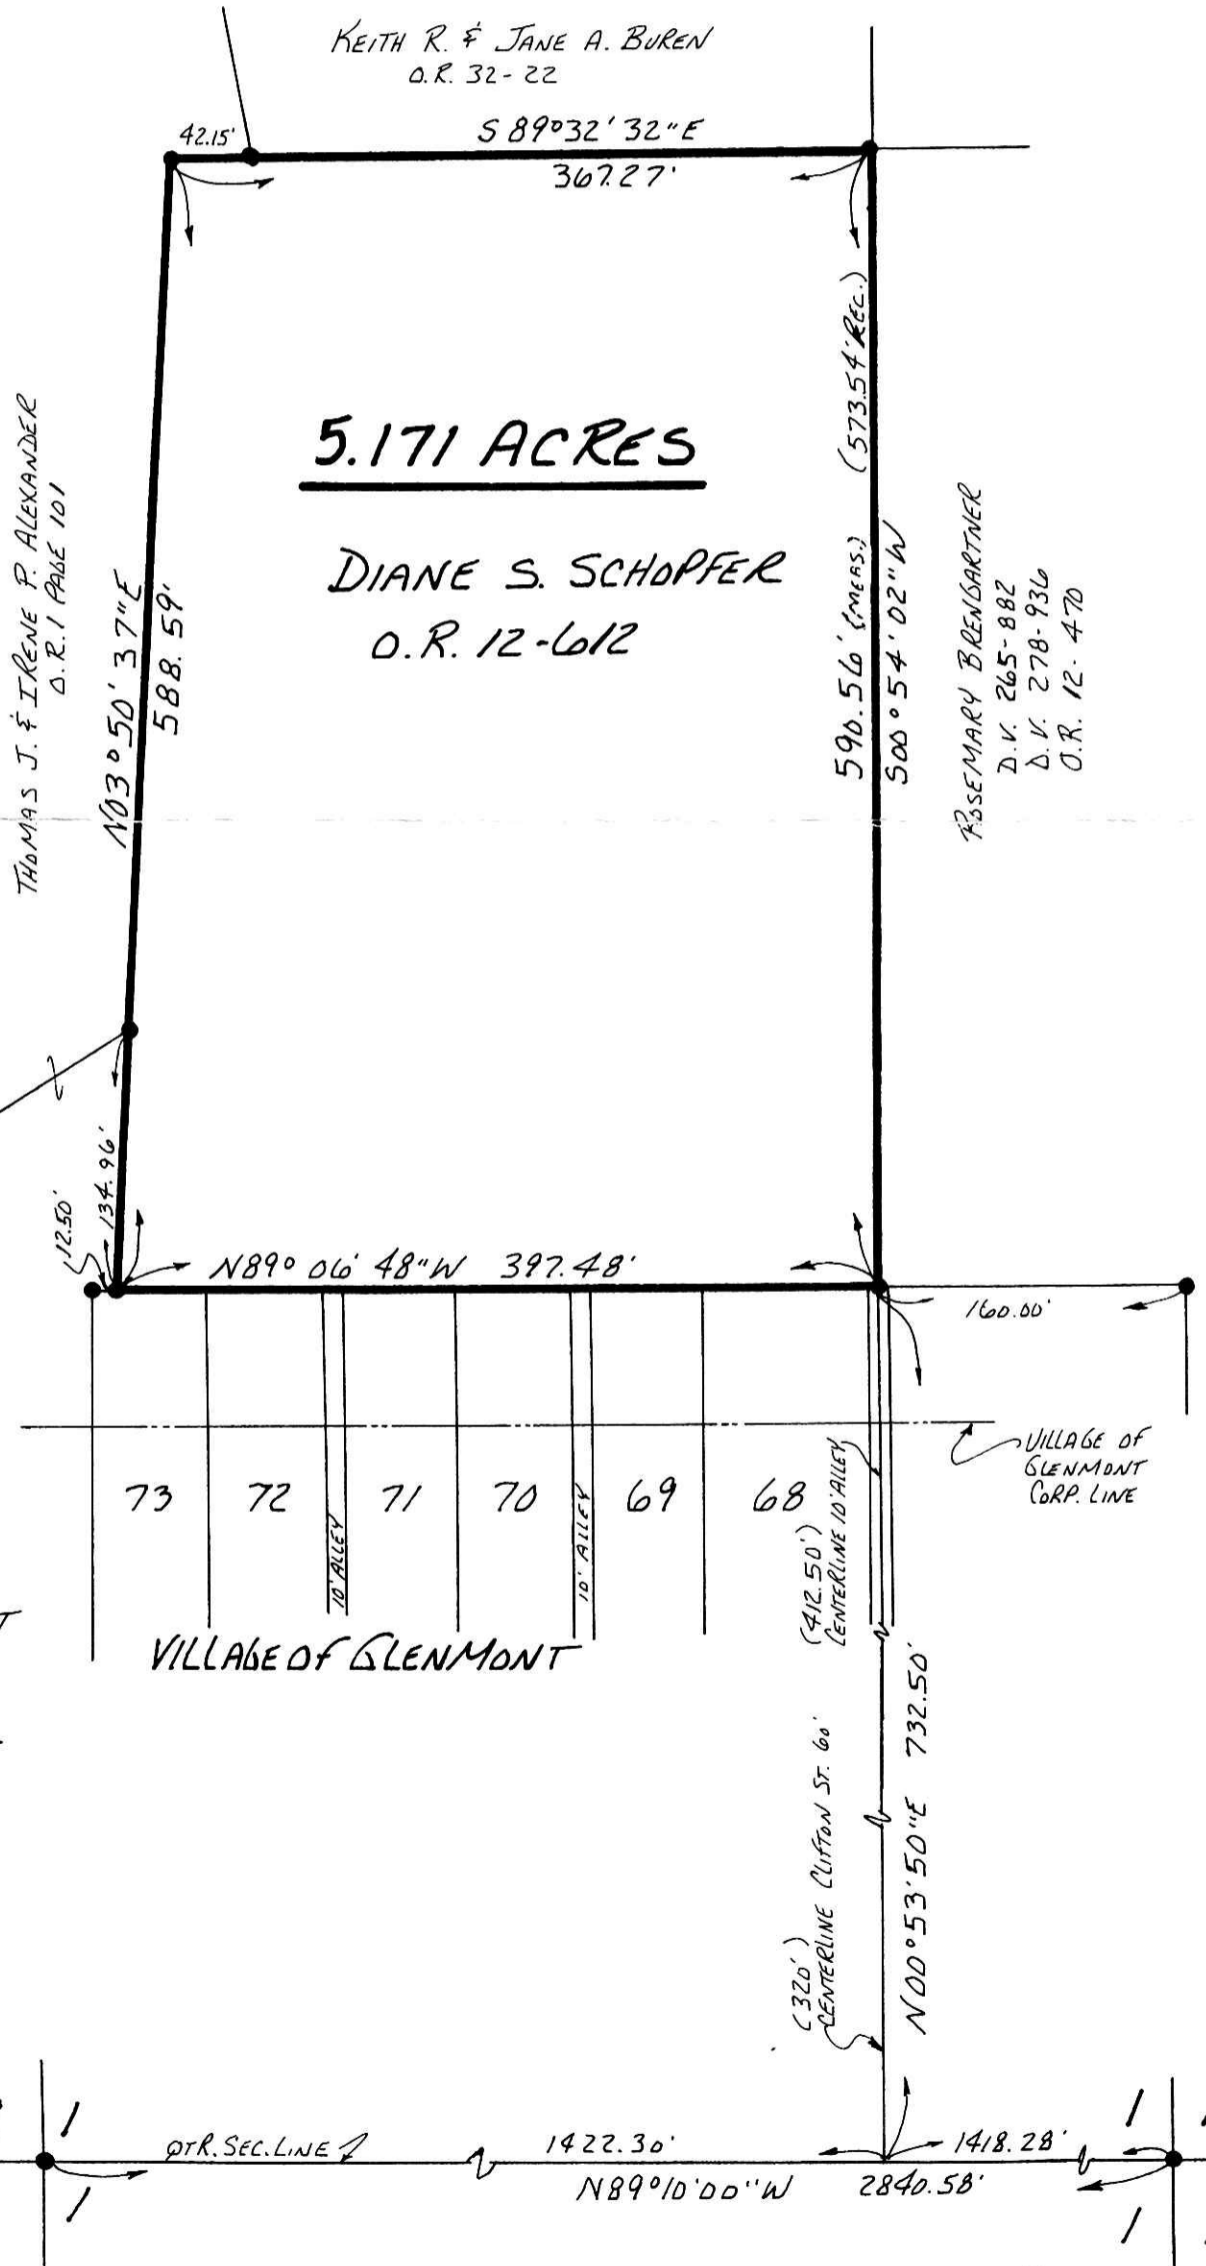


I CERTIFY THIS SURVEY TO BE CORRECT TO THE BEST OF MY KNOWLEDGE.

*Jamie D. Darr*  
JAMIE D. DARR P. S. 7755  
DONALD C. BAKER SURVEYING  
138 N. CLAY ST.  
MILLERSBURG, OHIO 44654  
PH. 330-674-4788

MARCH 1, 2001

#11101-M.L.DAVIS  
F.C.C.-J.D.DARR

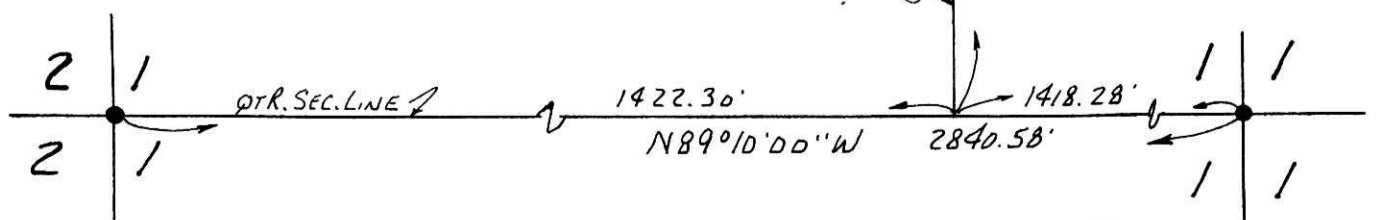

PLAT APPROVED

3/15/01 *JD*