


MECHANIC TOWNSHIP  
 2ND QTR. LOT 26  
 T-8N; R-6W  
 HOLMES COUNTY, OHIO

(SURVEYED FOR: VALENTINE J. ERB ETAL)

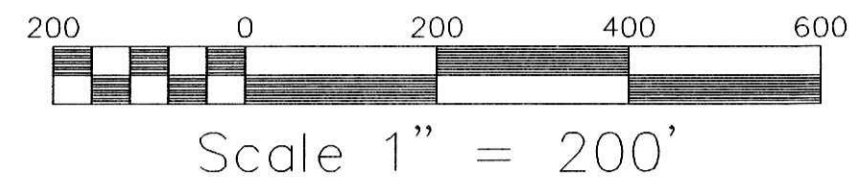

- STONE FOUND
- IRON PIN FOUND
- ▲ R.R. SPIKE FOUND
- △ R.R. SPIKE SET
- 5/8" REBAR WITH I.D. CAP SET
- I.D. CAP MARKED "BAKER 6938"

200100007046  
 Filed for Record in  
 HOLMES COUNTY, OH  
 SALLY MILLER  
 03-19-2001 02:22 pm.  
 PLAT MED 21.60  
 OR Book 17 Page 816 - 816  
 OR vol 17 pg 914

200100007046  
 PAUL A.  
 MILLER LAW  
 MILLERSBURG,



INDEXED

REFERENCES:

DEED VOL. 272 PAGE 774  
 DEED VOL. 218 PAGE 139  
 DEED VOL. 256 PAGE 606

PLAT VOL. 6 PAGE 69  
 PLAT VOL. 10 PAGE 31  
 PLAT VOL. 11 PAGE 141  
 PLAT VOL. 12 PAGE 29  
 PLAT VOL. 12 PAGE 55  
 PLAT VOL. 16 PAGE 584  
 PLAT VOL. 17 PAGE 756

BEARINGS FROM PLAT VOL. 16 PAGE 584

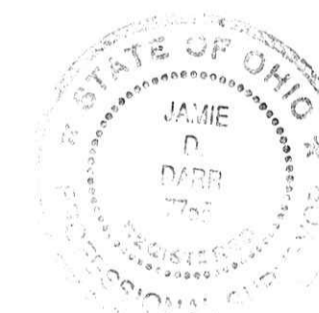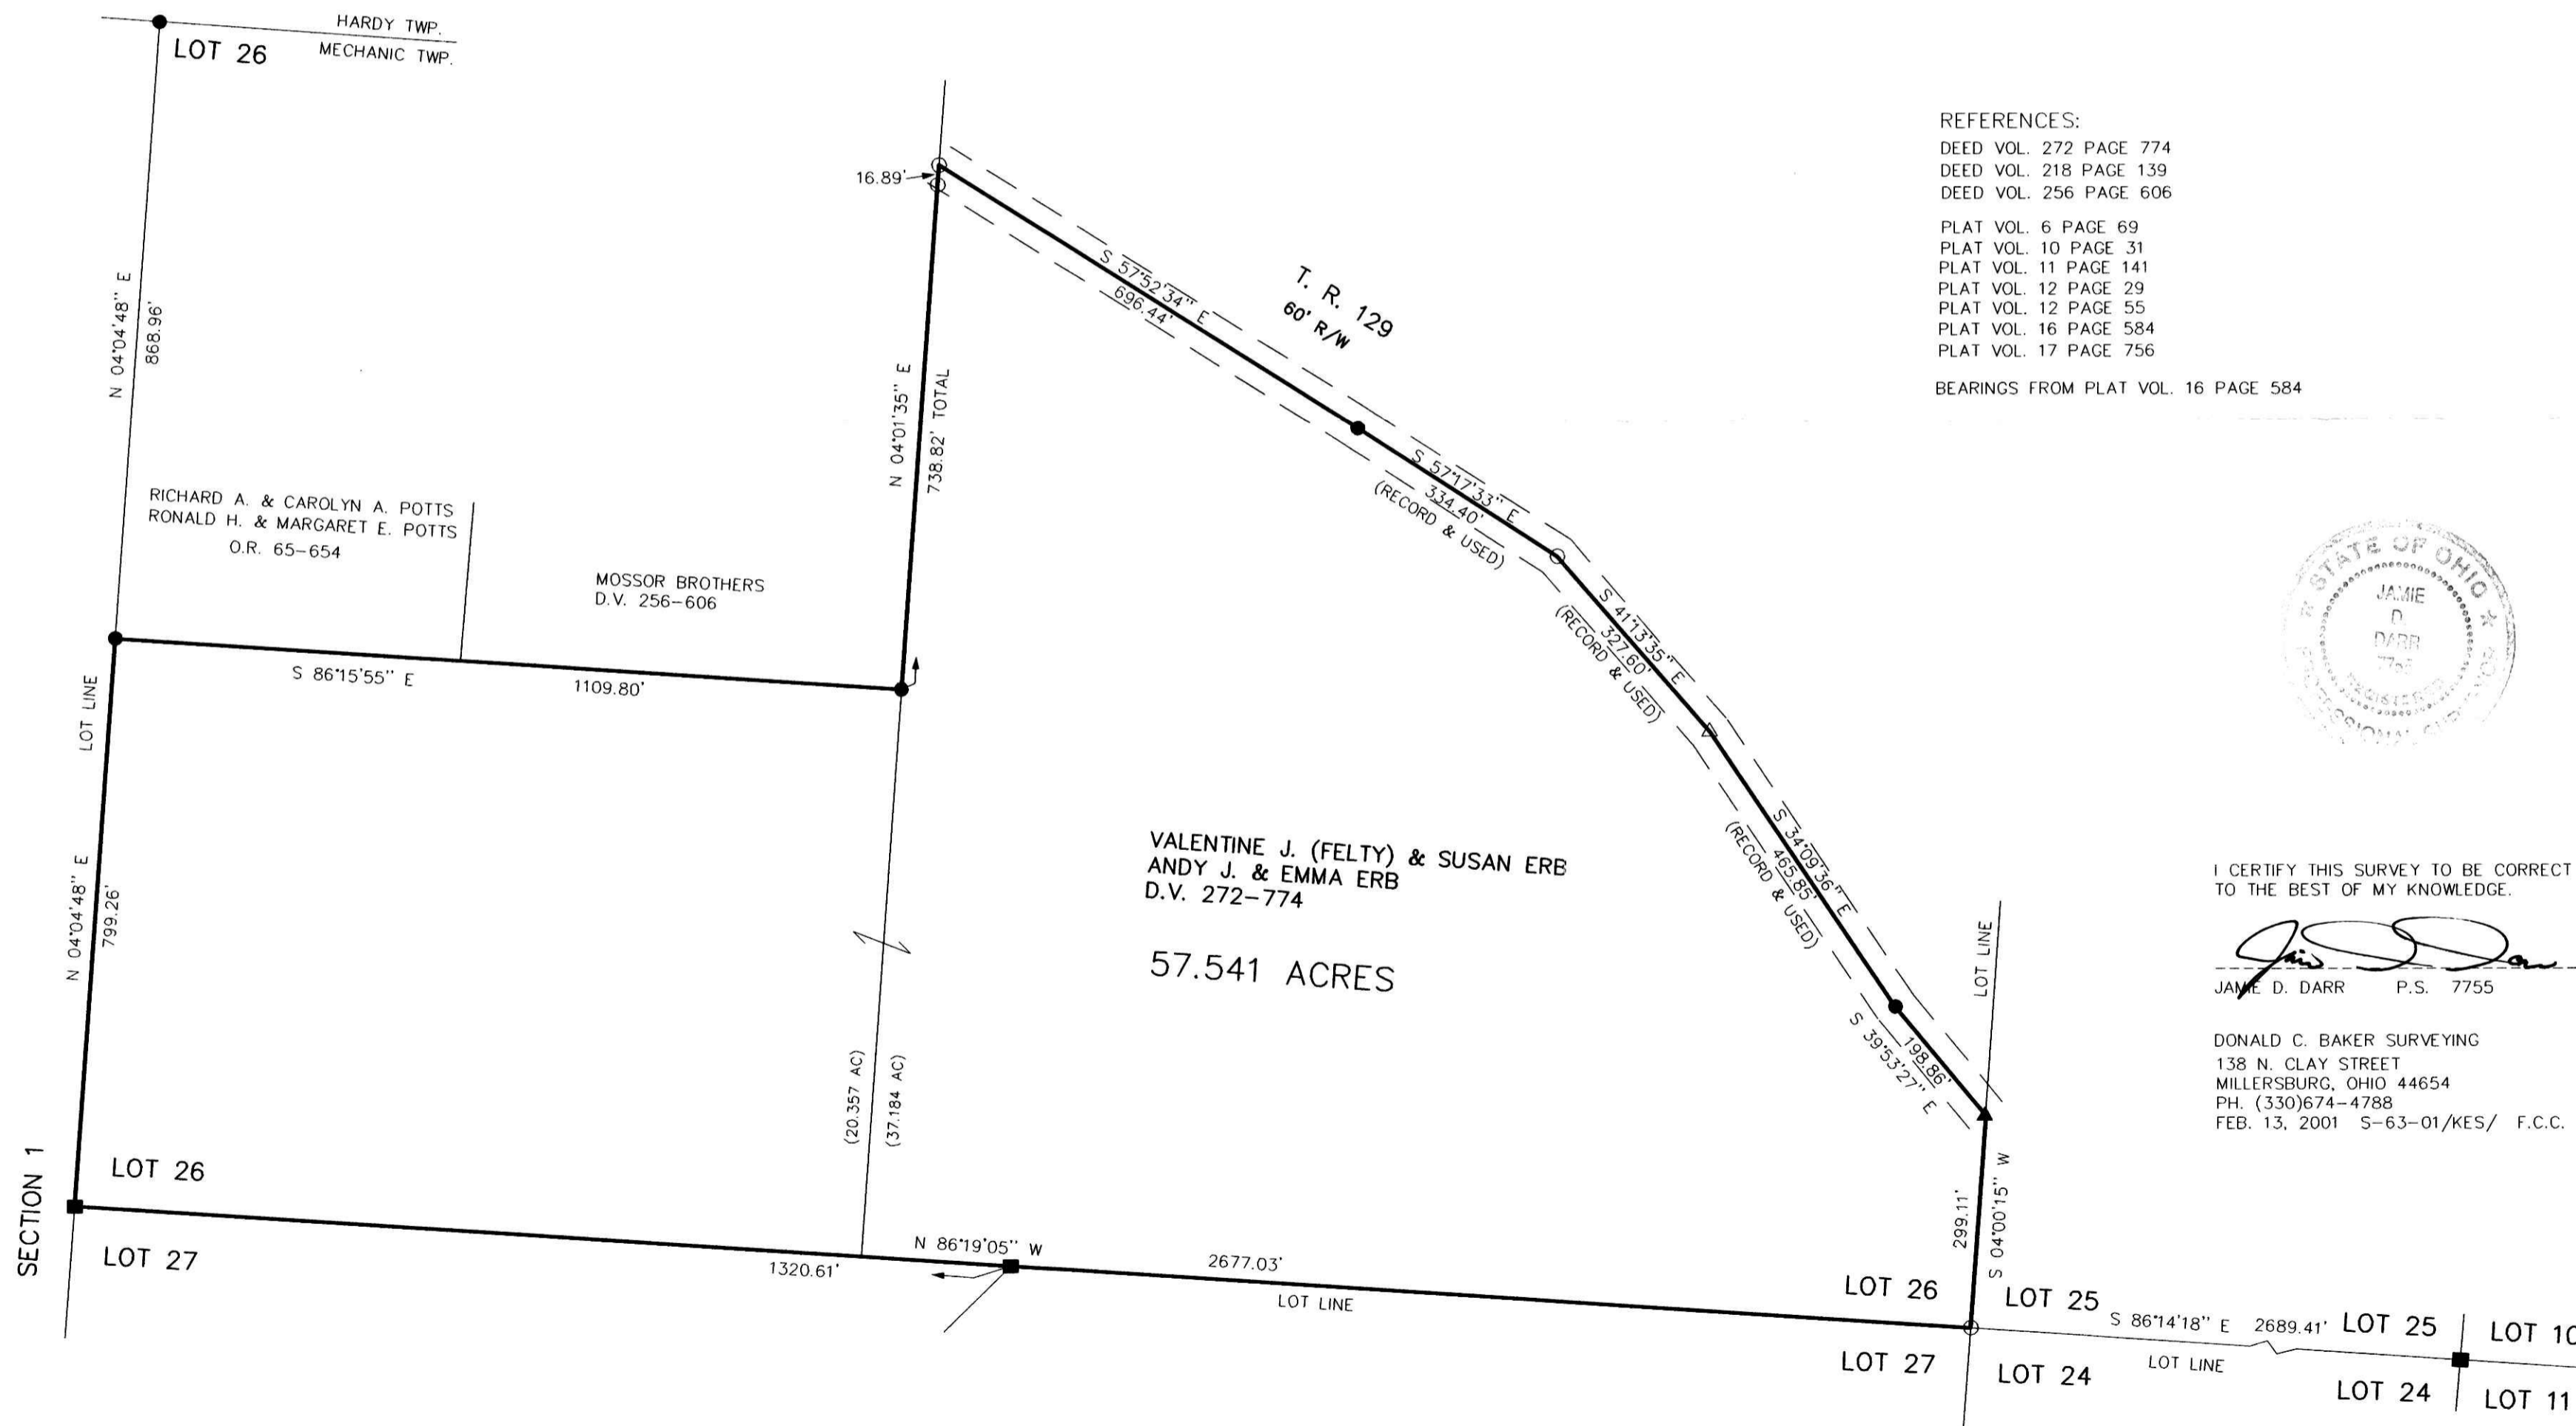

I CERTIFY THIS SURVEY TO BE CORRECT  
 TO THE BEST OF MY KNOWLEDGE.

*J. D. Darr*  
 JAMIE D. DARR P.S. 7755

DONALD C. BAKER SURVEYING  
 138 N. CLAY STREET  
 MILLERSBURG, OHIO 44654  
 PH. (330)674-4788  
 FEB. 13, 2001 S-63-01/KES/ F.C.C. JDD

PLAT APPROVED

3/19/2001 B