

- RAN PIN FOUND
- o 5/8" RE BAR WITH I.D. CAP SET
- I.D. CAP MARKED "BAKER 6938"

REFERENCES:

DEED VOL. 274 PAGE 341
 O.R. VOL. 42 PAGE 24
 O.R. VOL. 38 PAGE 478

PLAT VOL. 9 PAGE 69
 " " 14 " 930
 " " 12 " 156

BEARINGS FROM O.R. VOL. 42 PAGE 24



200100007075
 CRITCHFIELD...
 & JOHNSTON ATTYS
 MILLERSBURG,

I CERTIFY THIS SURVEY TO BE CORRECT
 TO THE BEST OF MY KNOWLEDGE.

Donald C. Baker
 DONALD C. BAKER P.S. 6938
 DONALD C. BAKER SURVEYING
 138 N. CLAY ST.
 MILLERSBURG, OHIO 44654
 PH. 330-674-4788
 OCTOBER 23, 2000

#67000 - M.L. DAVIS
 F.C.L. - F.D. BAKER


010066
 APPROVED FOR TRANSFER ONLY
 NO SUBDIVISION PLAT REQUIRED
 (O.R.C. 711.001 & 711.131)
 Lot(s) not for building unless
 approved by Board of Health.
 HOLMES CO. PLANNING COMM.

By AO Date 3/16/01

WALNUT CREEK TOWNSHIP
 N.W. QTR. SECTION 1
 T. 8N; R. 5W
 HOLMES COUNTY, OHIO
 (SURVEYED FOR: WAYNE BEACHY)

INDEXED

200100007075
 Filed for Record in
 HOLMES COUNTY, OH
 SALLY MILLER
 03-20-2001 11:15 am.
 SMALL PLAT 20.00
 OR Book 17 Page 820 - 820
 OR vol top 987

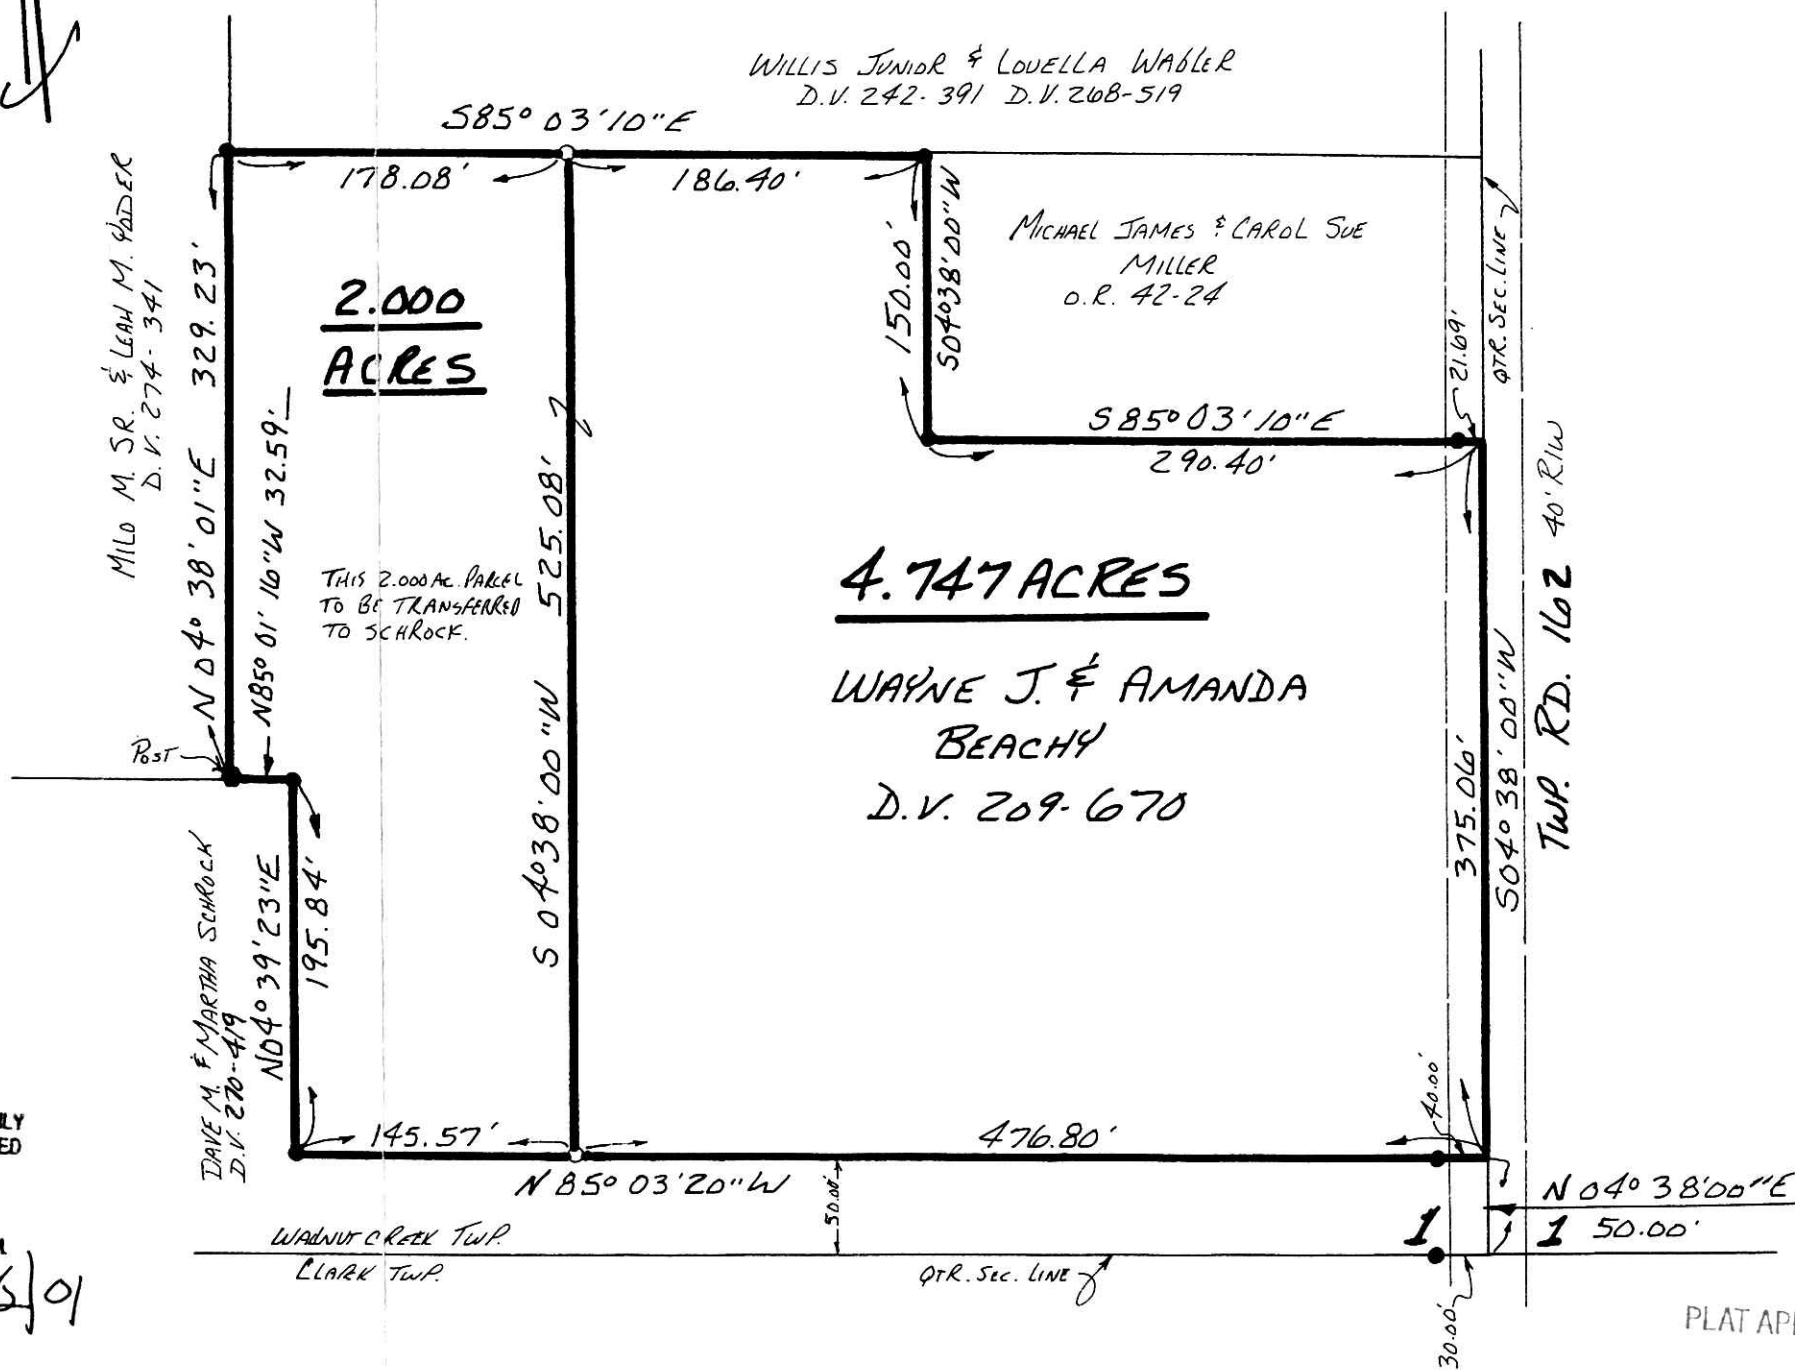

PLAT APPROVED

3/19/01 Rg