


INDEXED


010062
APPROVED FOR TRANSFER ONLY
NO SUBDIVISION PLAT REQUIRED
(O.R.C. 711.001 & 711.131)
Lot(s) not for building unless
approved by Board of Health.
HOLMES CO. PLANNING COMM.

200100007079
Filed for Record in
HOLMES COUNTY, OH
SALLY MILLER
03-20-2001 11:21 am.
SMALL PLAT 20.00
OR Book 17 Page 822 - 822
OR vol 70 pg 92

By AB Date 3/16/01

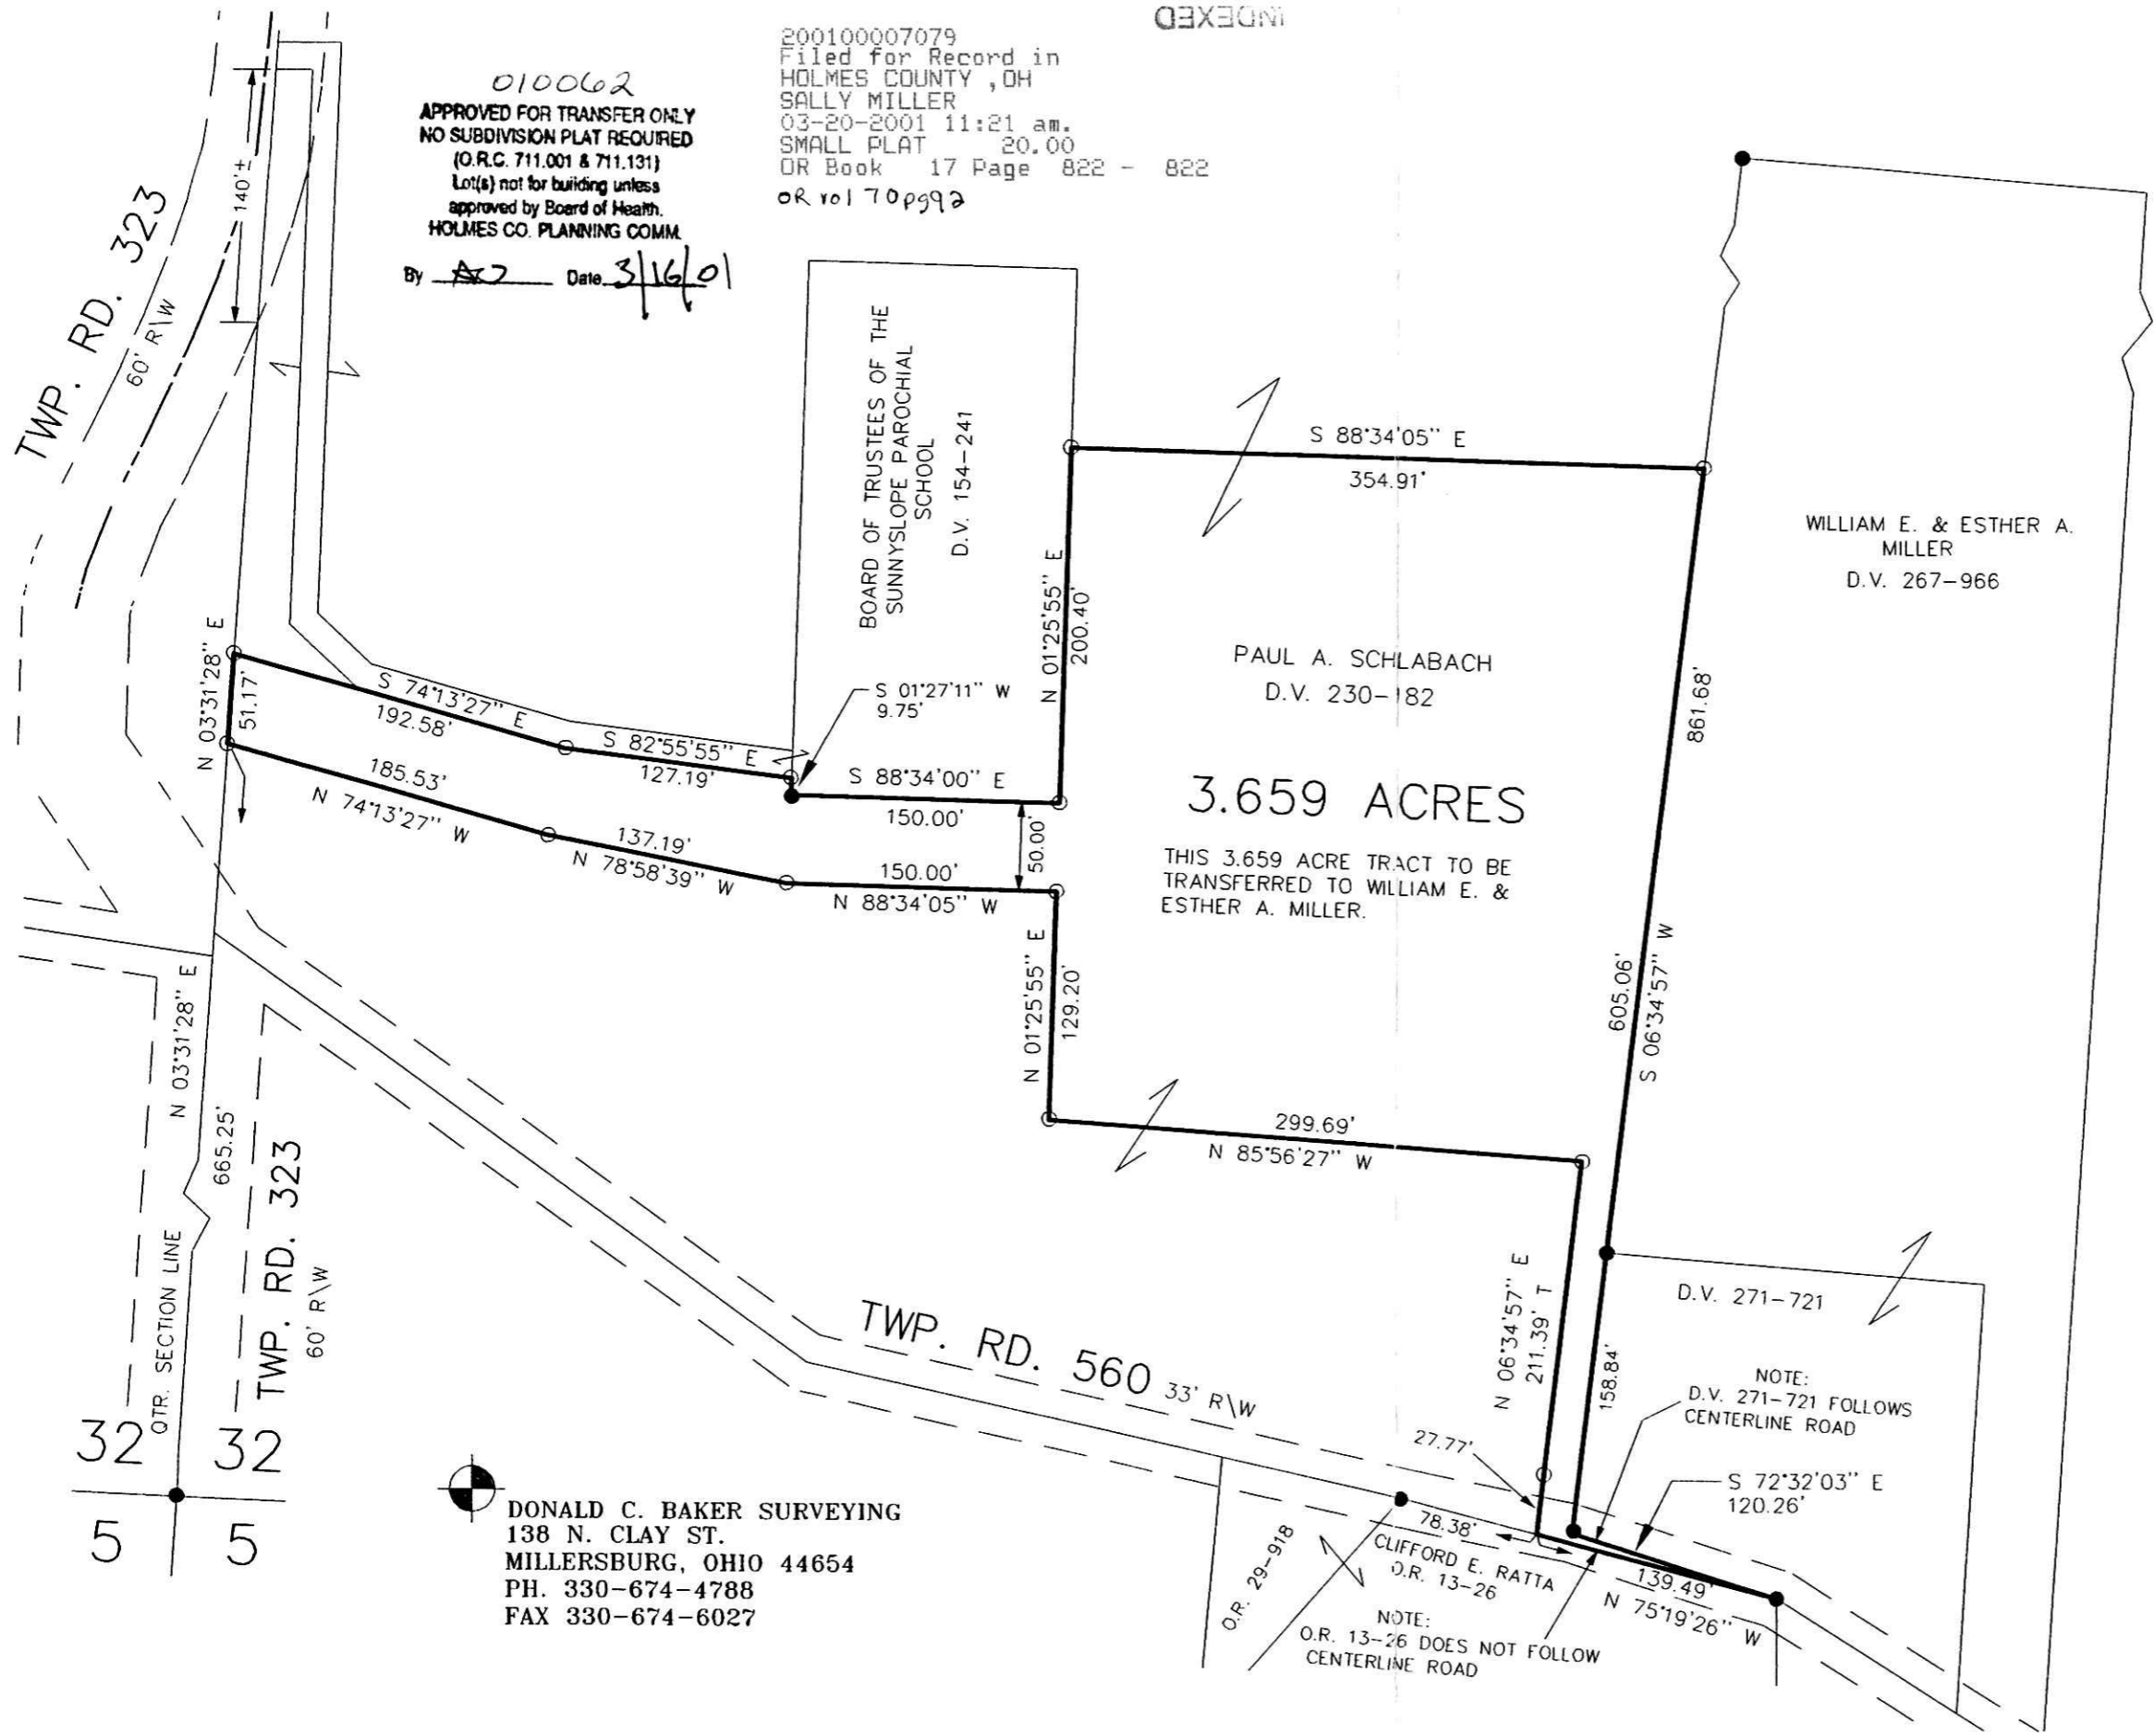

PRAIRIE TOWNSHIP
S.E. QTR. SECTION 32
T-14 N; R-13 W
HOLMES COUNTY, OHIO

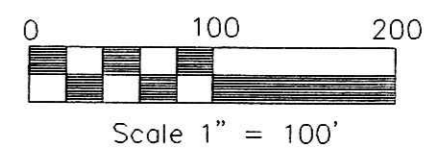


- IRON PIN FOUND
- 5/8" REBAR WITH I.D. CAP SET
I.D. CAP MARKED "BAKER 6938"
- T TOTAL

200100007079
CRITCHFIELD...
& JOHNSTON ATTYS
MILLERSBURG,

REFERENCES:

- DEED VOL. 230 PAGE 182
- DEED VOL. 239 PAGE 192
- PLAT VOL. 14 PAGE 766
- PLAT VOL. 16 PAGE 5
- PLAT VOL. 4 PAGE 39
- PLAT VOL. 12 PAGE 784

BEARINGS FROM PLAT VOL. 14 PAGE 766.

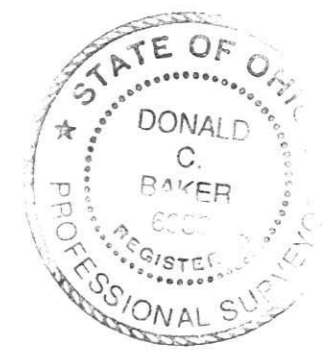

PLAT APPROVED

3/19/01

DONALD C. BAKER SURVEYING
138 N. CLAY ST.
MILLERSBURG, OHIO 44654
PH. 330-674-4788
FAX 330-674-6027

I CERTIFY THIS SURVEY TO BE CORRECT
TO THE BEST OF MY KNOWLEDGE.

Donald C. Baker
DONALD C. BAKER PS 6938

OCT. 27, 2000
REVISED JANUARY 31, 2001
REVISED FEB. 12, 2001

File name: C:\JOBS\S-581-00\S-74-01
FDB / F.C.C.