


VOL 17 PAGE 311

WALNUT CREEK TOWNSHIP 1ST. QTR. LOT 12 T-9N; R-5W HOLMES COUNTY, OHIO (SURVEYED FOR DAVID & LOIS HOSTETTLER)


INDEXED

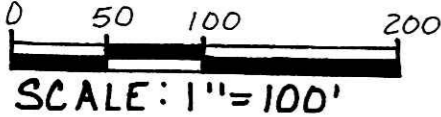

- ▲ R.R. SPIKE FOUND
- IRON PIN FOUND
- 5/8" REBAR WITH I.D. CAP SET I.D. CAP MARKED "BAKER 6938"



200100007214
 Filed for Record in
 HOLMES COUNTY, OH
 SALLY MILLER
 03-29-2001 09:36 am.
 SMALL PLAT 20.00
 OR Book 17 Page 830 - 830
 or vol 70 pg 707

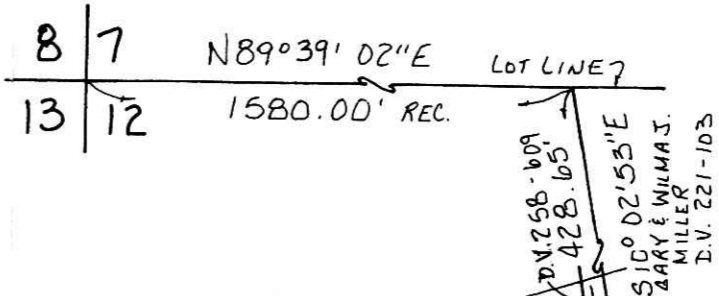

REFERENCES:

DEED VOL. 253	PAGE 354
" "	280 " 560
" "	258 " 266
" "	206 " 185

BEARINGS FROM PLAT VOL. 14
PAGE 111




I CERTIFY THIS SURVEY TO BE CORRECT
TO THE BEST OF MY KNOWLEDGE.

Jamie D. Darr
JAMIE D. DARR P.S. 7755
DONALD C. BAKER SURVEYING
 138 N. CLAY ST.
 MILLERSBURG, OHIO 44654
 PH: (330) 674-4788
 DECEMBER 29, 1999

#81599-FJM
F.C.C.-J.D. DARR

010073
 APPROVED FOR TRANSFER ONLY
 NO SUBDIVISION PLAT REQUIRED
 (O.R.C. 711.001 & 711.131)
 Lots) not for building unless
 approved by Board of Health.
 HOLMES CO. PLANNING COMM.
 By *AD* Date *3/26/01*

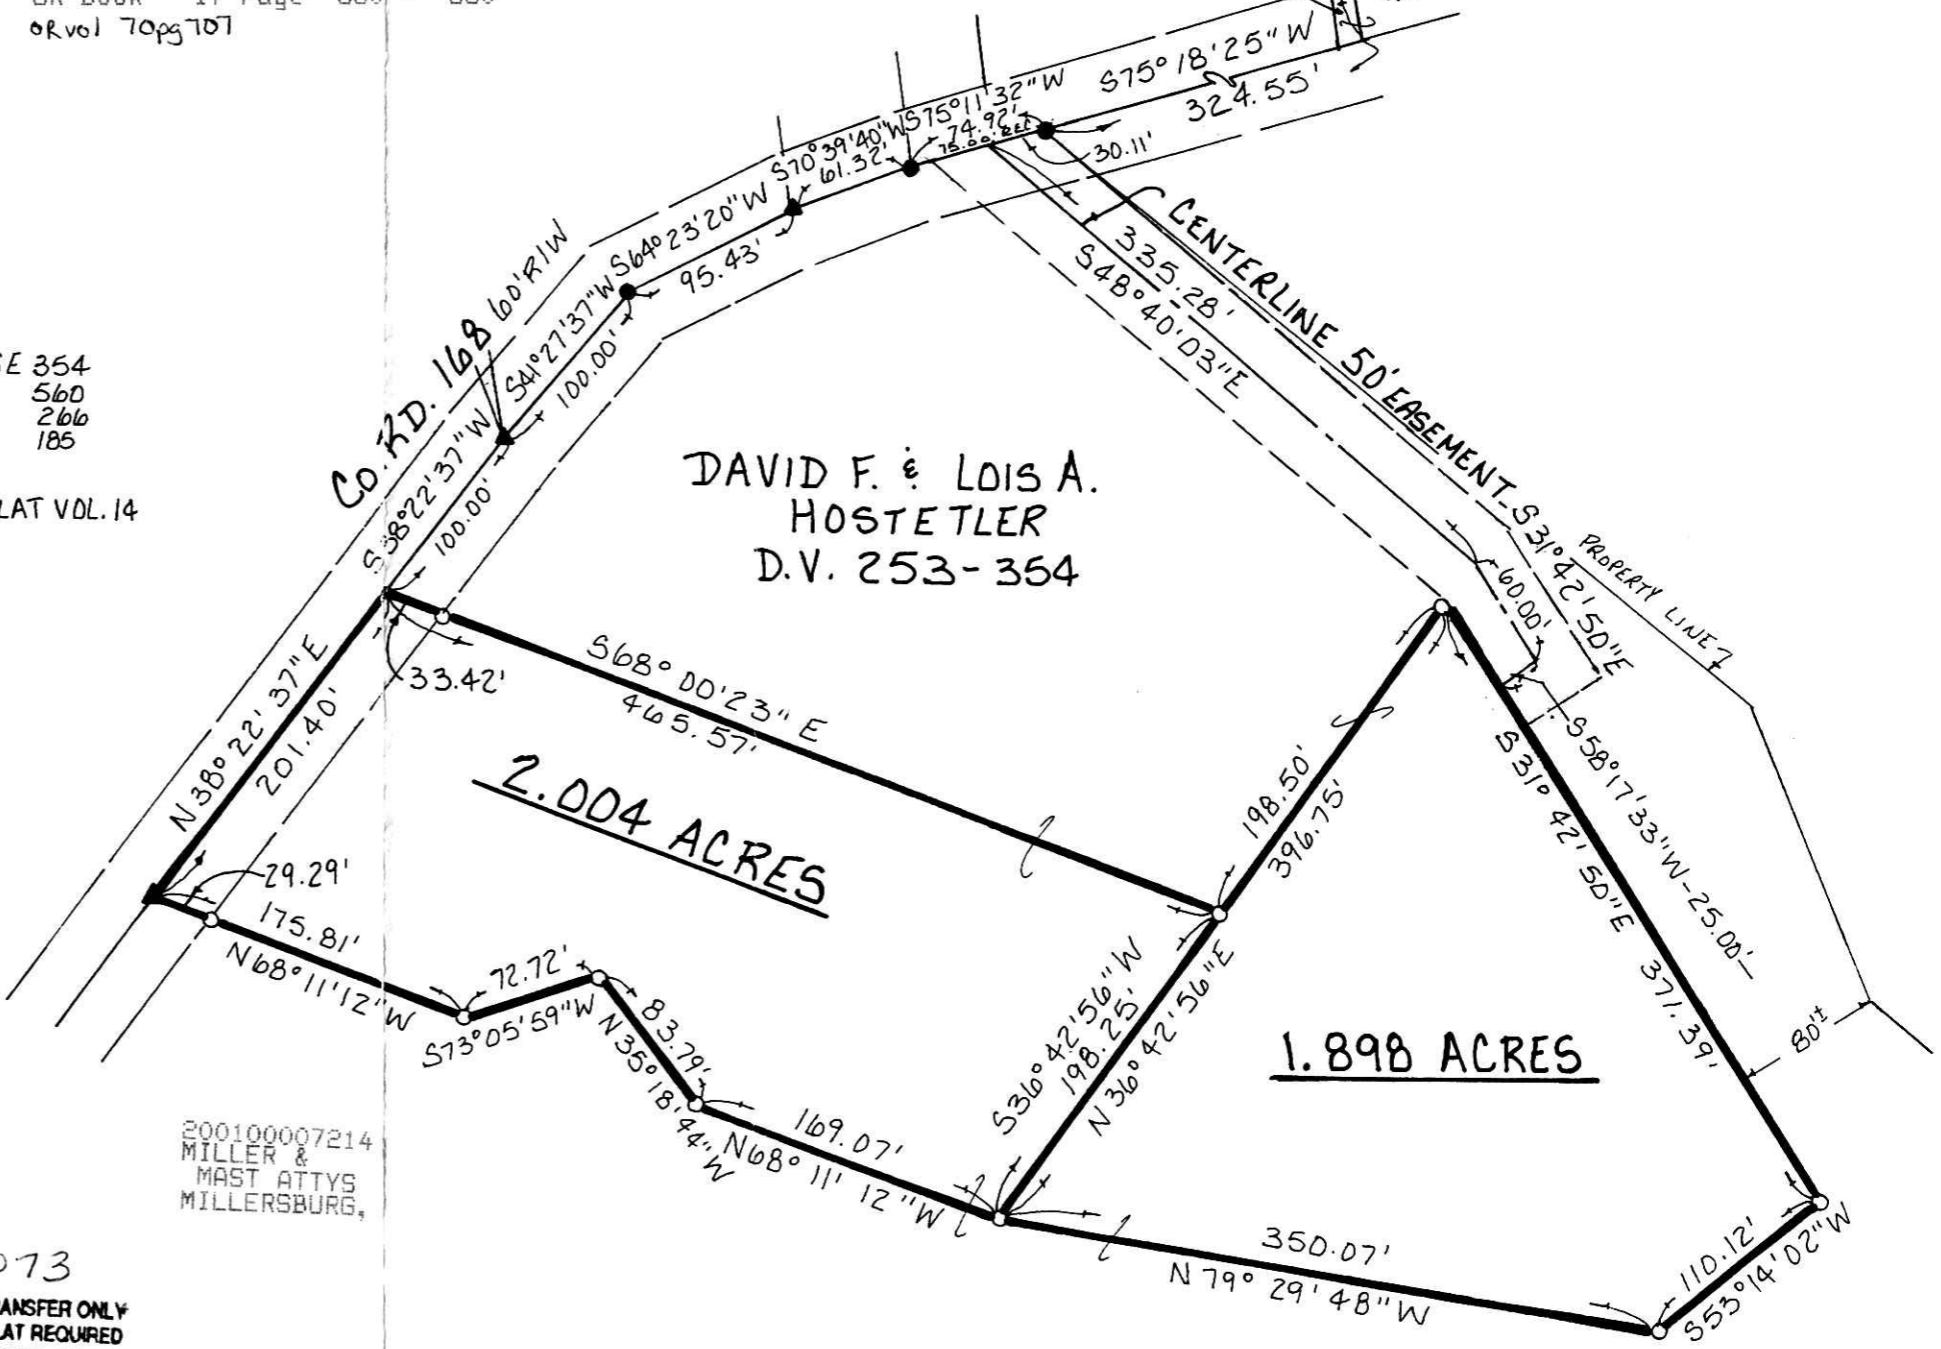

200100007214
 MILLER &
 MAST ATTYS
 MILLERSBURG,

#1 of 2 Plats
PLAT APPROVED

3/27/01