


REFERENCES:

DEED VOL. 274 P. 587
DEED VOL. 134 P. 214
DEED VOL. 238 P. 477

PLAT VOL. 16 P. 173
PLAT VOL. 9 P. 68

BEARINGS FROM DEED VOL. 274 PAGE 587

- IRON PIN FOUND
- STONE FOUND

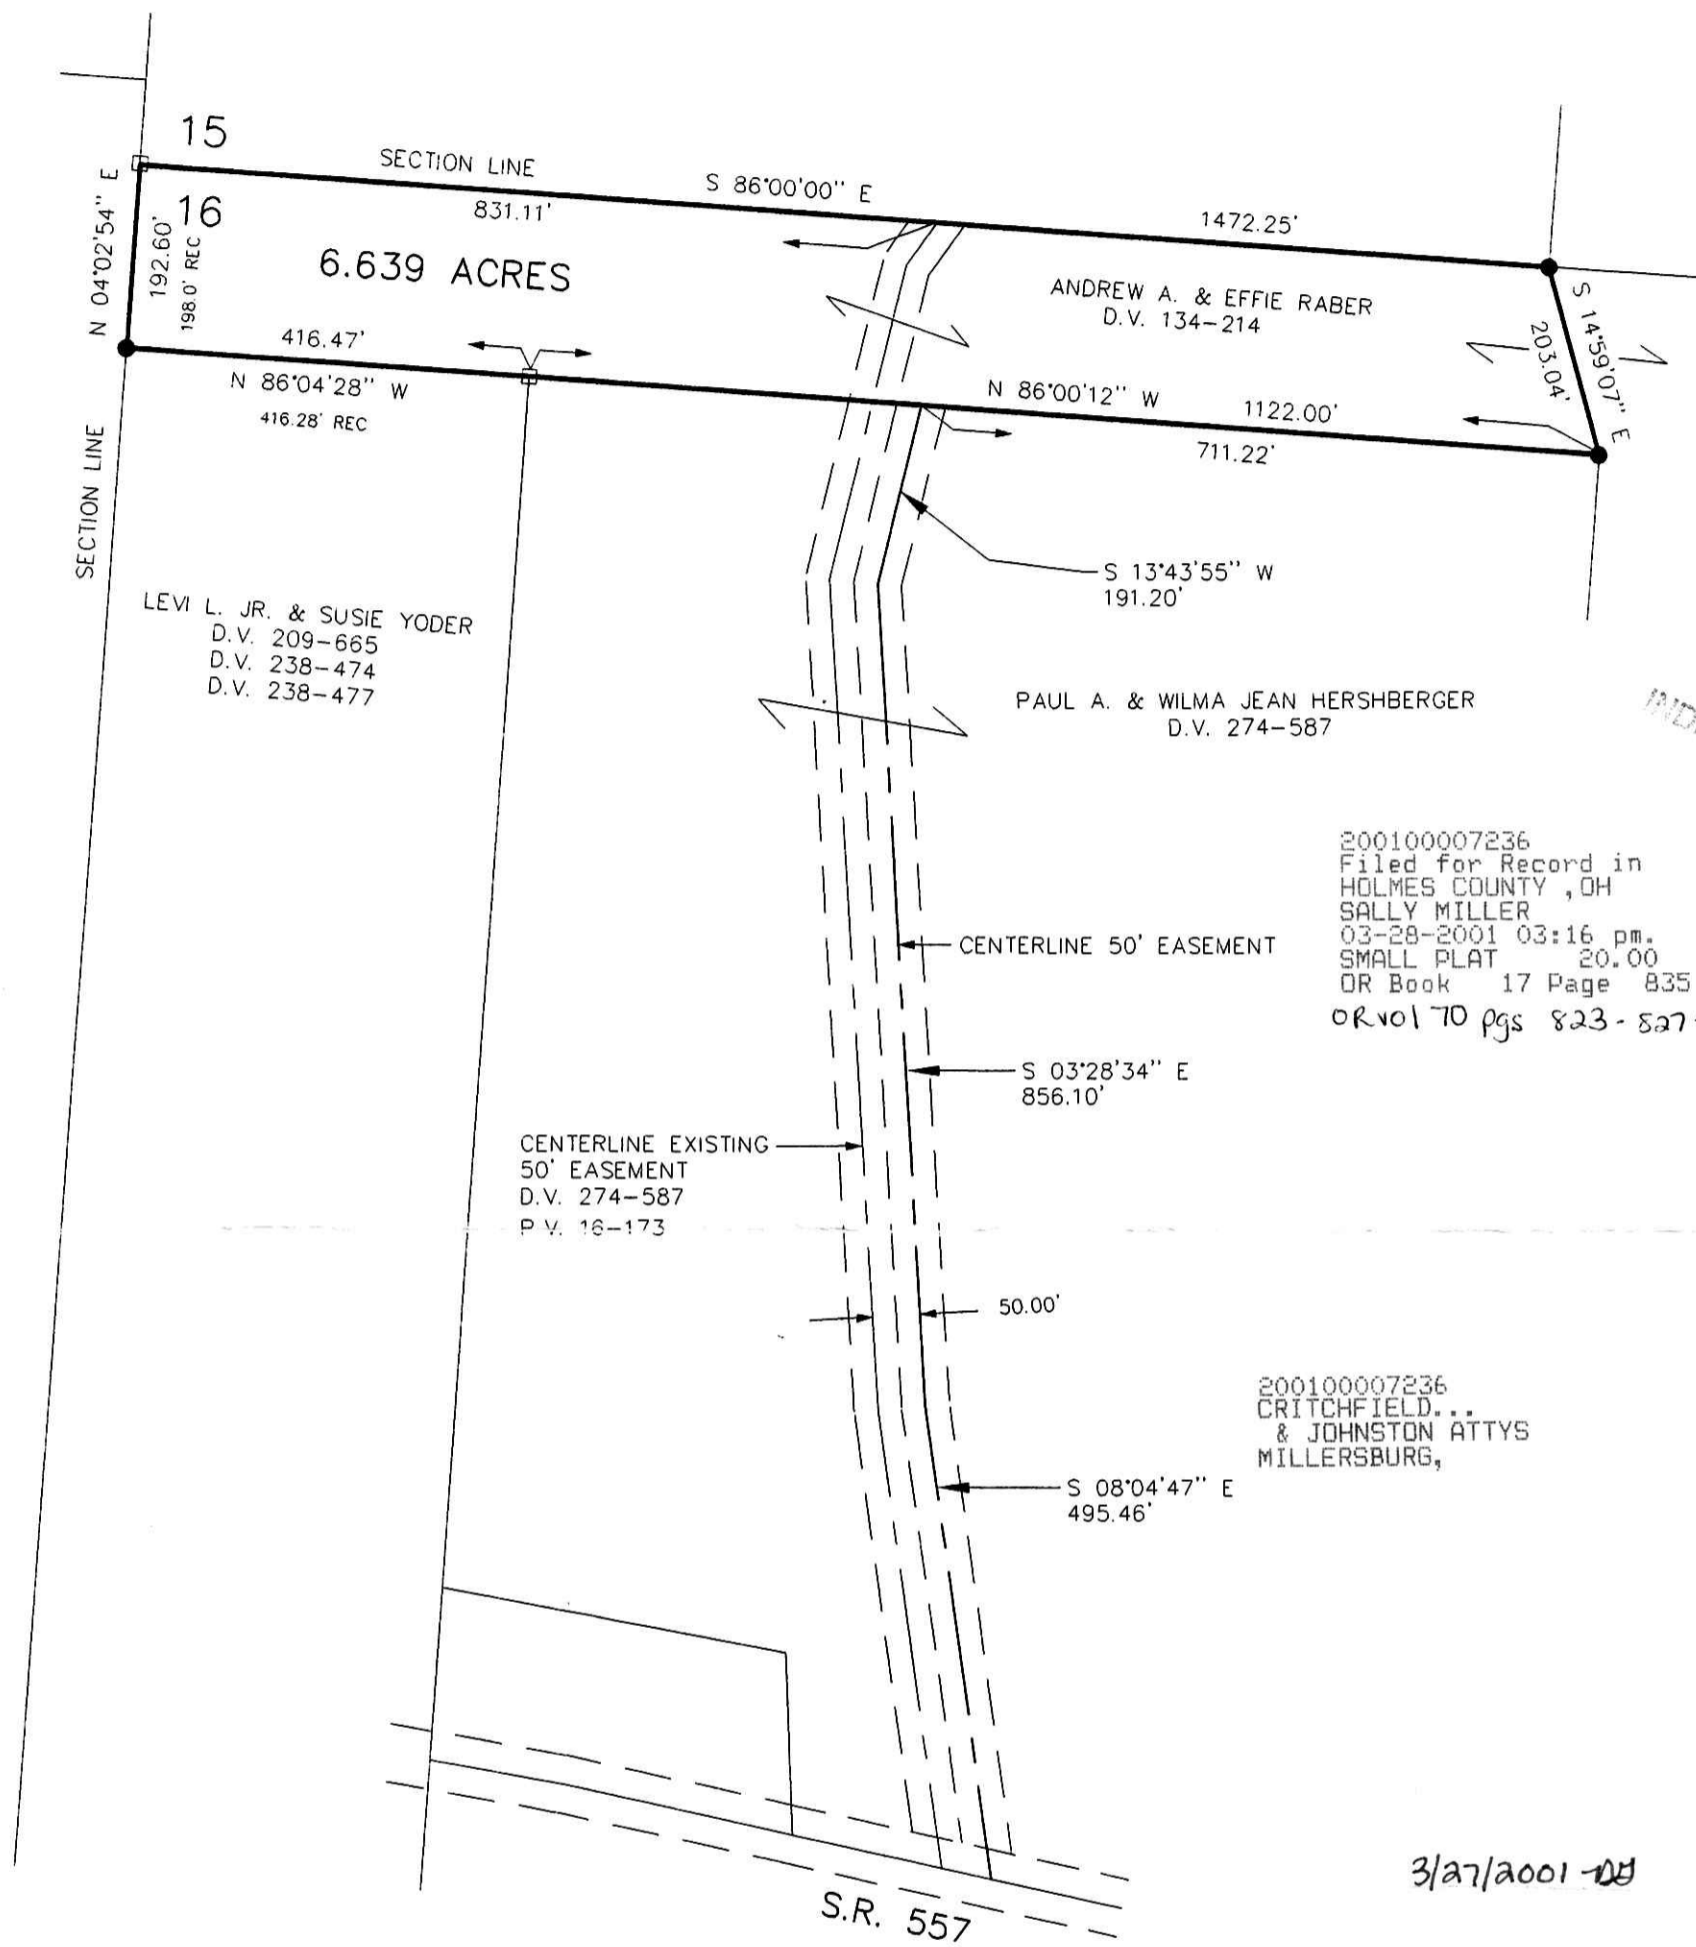

INDEXED

200100007236
Filed for Record in
HOLMES COUNTY, OH
SALLY MILLER
03-28-2001 03:16 pm.
SMALL PLAT 20.00
OR Book 17 Page 835 - 835
OR Vol 70 pgs 823-827-829

200100007236
CRITCHFIELD...
& JOHNSTON ATTYS
MILLERSBURG,

3/27/2001 *DB*

APPROVED FOR TRANSFER ONLY
NO SUBDIVISION PLAT REQUIRED
(O.R.C. 711.001 & 711.131)
Lot(s) not for building unless
approved by Board of Health.
HOLMES CO. PLANNING COMM.
By 40 Date 3/26/01




I CERTIFY THIS SURVEY TO BE CORRECT
TO THE BEST OF MY KNOWLEDGE.

Donald C. Baker
DONALD C. BAKER PS 6938

138 N. CLAY ST.
MILLERSBURG, OHIO 44654
PH. (330) 674-4788

FEB. 2, 2001 S-46-01
FCC\FDB

DONALD C. BAKER SURVEYING
138 N. CLAY ST.
MILLERSBURG, OHIO 44654
PH. 330-674-4788
FAX 330-674-6027

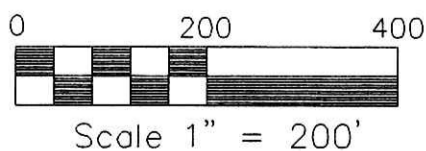

CLARK TOWNSHIP
N.W. QTR. SECTION 16
T-8 N; R-4 W
HOLMES COUNTY, OHIO