


REFERENCES:

- DEED VOL. 226 P. 810
- O.R. VOL. 44 P. 880
- O.R. VOL. 41 P. 573
- PLAT VOL. 16 P. 234
- PLAT VOL. 8 P. 155
- PLAT VOL. 11 P. 108
- PLAT VOL. 4 P. 106
- PLAT VOL. 14 P. 231


BEARINGS FROM O.R. VOL. 14 PAGE 231

HARDY TOWNSHIP
 3RD. QTR., LOT 6
 T-9 N; R-7 W
 HOLMES COUNTY, OHIO

SURVEYED FOR CHARLES THOMPSON

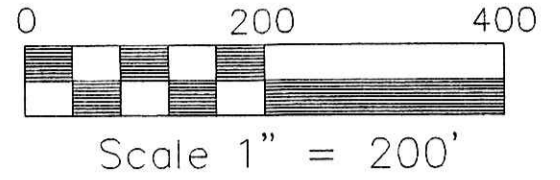

- STONE FOUND
- IRON PIN FOUND
- 5/8" REBAR WITH I.D. CAP SET
- I.D. CAP MARKED "BAKER 6938"

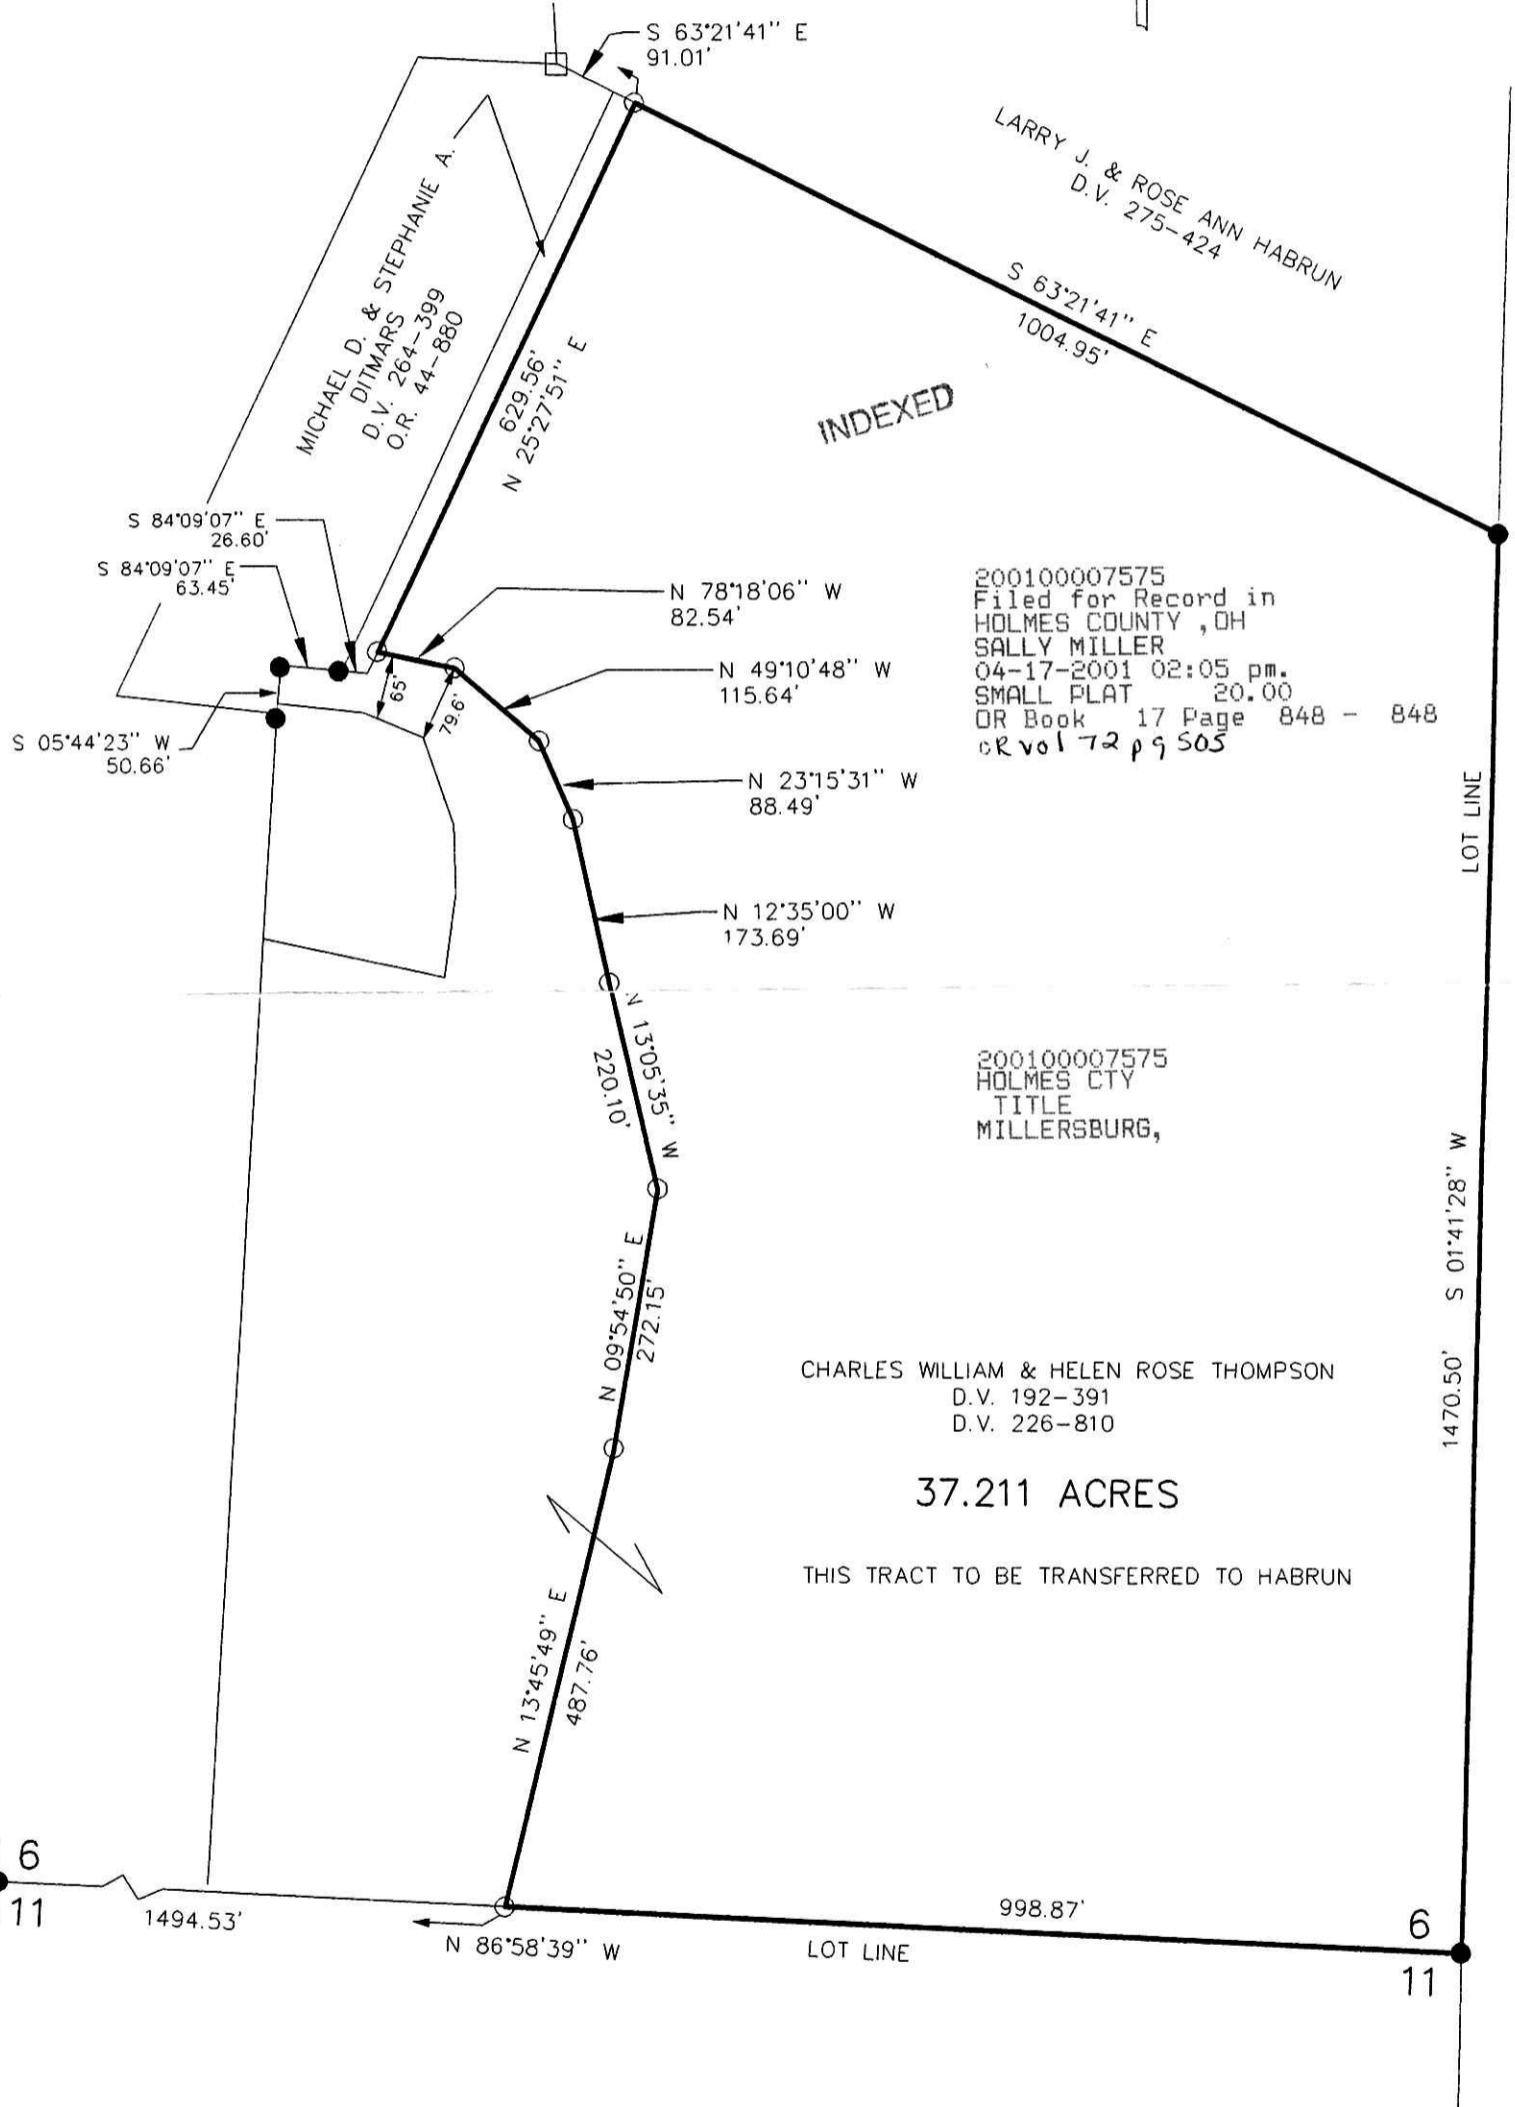

200100007575
 Filed for Record in
 HOLMES COUNTY, OH
 SALLY MILLER
 04-17-2001 02:05 pm.
 SMALL PLAT 20.00
 OR Book 17 Page 848 - 848
 CR vol 72 pg 505

200100007575
 HOLMES CTY
 TITLE
 MILLERSBURG,

CHARLES WILLIAM & HELEN ROSE THOMPSON
 D.V. 192-391
 D.V. 226-810

37.211 ACRES

THIS TRACT TO BE TRANSFERRED TO HABRUN

I CERTIFY THIS SURVEY TO BE CORRECT TO THE BEST OF MY KNOWLEDGE.

Donald C. Baker
 DONALD C. BAKER PS 6938

DATE: FEB. 28, 2001

File name: C:\JOBS\S-110-01
 F.C.C. - FDB



DONALD C. BAKER SURVEYING
 138 N. CLAY ST.
 MILLERSBURG, OHIO 44654
 PH. 330-674-4788
 FAX 330-674-6027

PLAT APPROVED

4/13/01