


KNOX TOWNSHIP  
4TH. QTR., LOT 12  
T-9 N; R-9 W  
HOLMES COUNTY, OHIO

SURVEYED FOR: ROBERT WEAVER

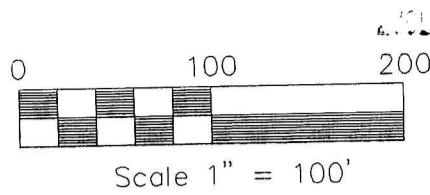

- 5/8" REBAR WITH I.D. CAP SET  
I.D. CAP MARKED "BAKER 6938"
- IRON PIN FOUND
- STONE FOUND


REFERENCES:

O.R. VOL. 40 PAGE 327  
PLAT VOL. 17 PAGE 269

BEARINGS FROM PLAT VOL. 17 PAGE 269

INDEXED

200100007595  
Filed for Record in  
HOLMES COUNTY, OH  
SALLY MILLER  
04-18-2001 11:25 am.  
SMALL PLAT 20.00  
OR Book 17 Page 849 - 849  
OR Vol 72 pg 592

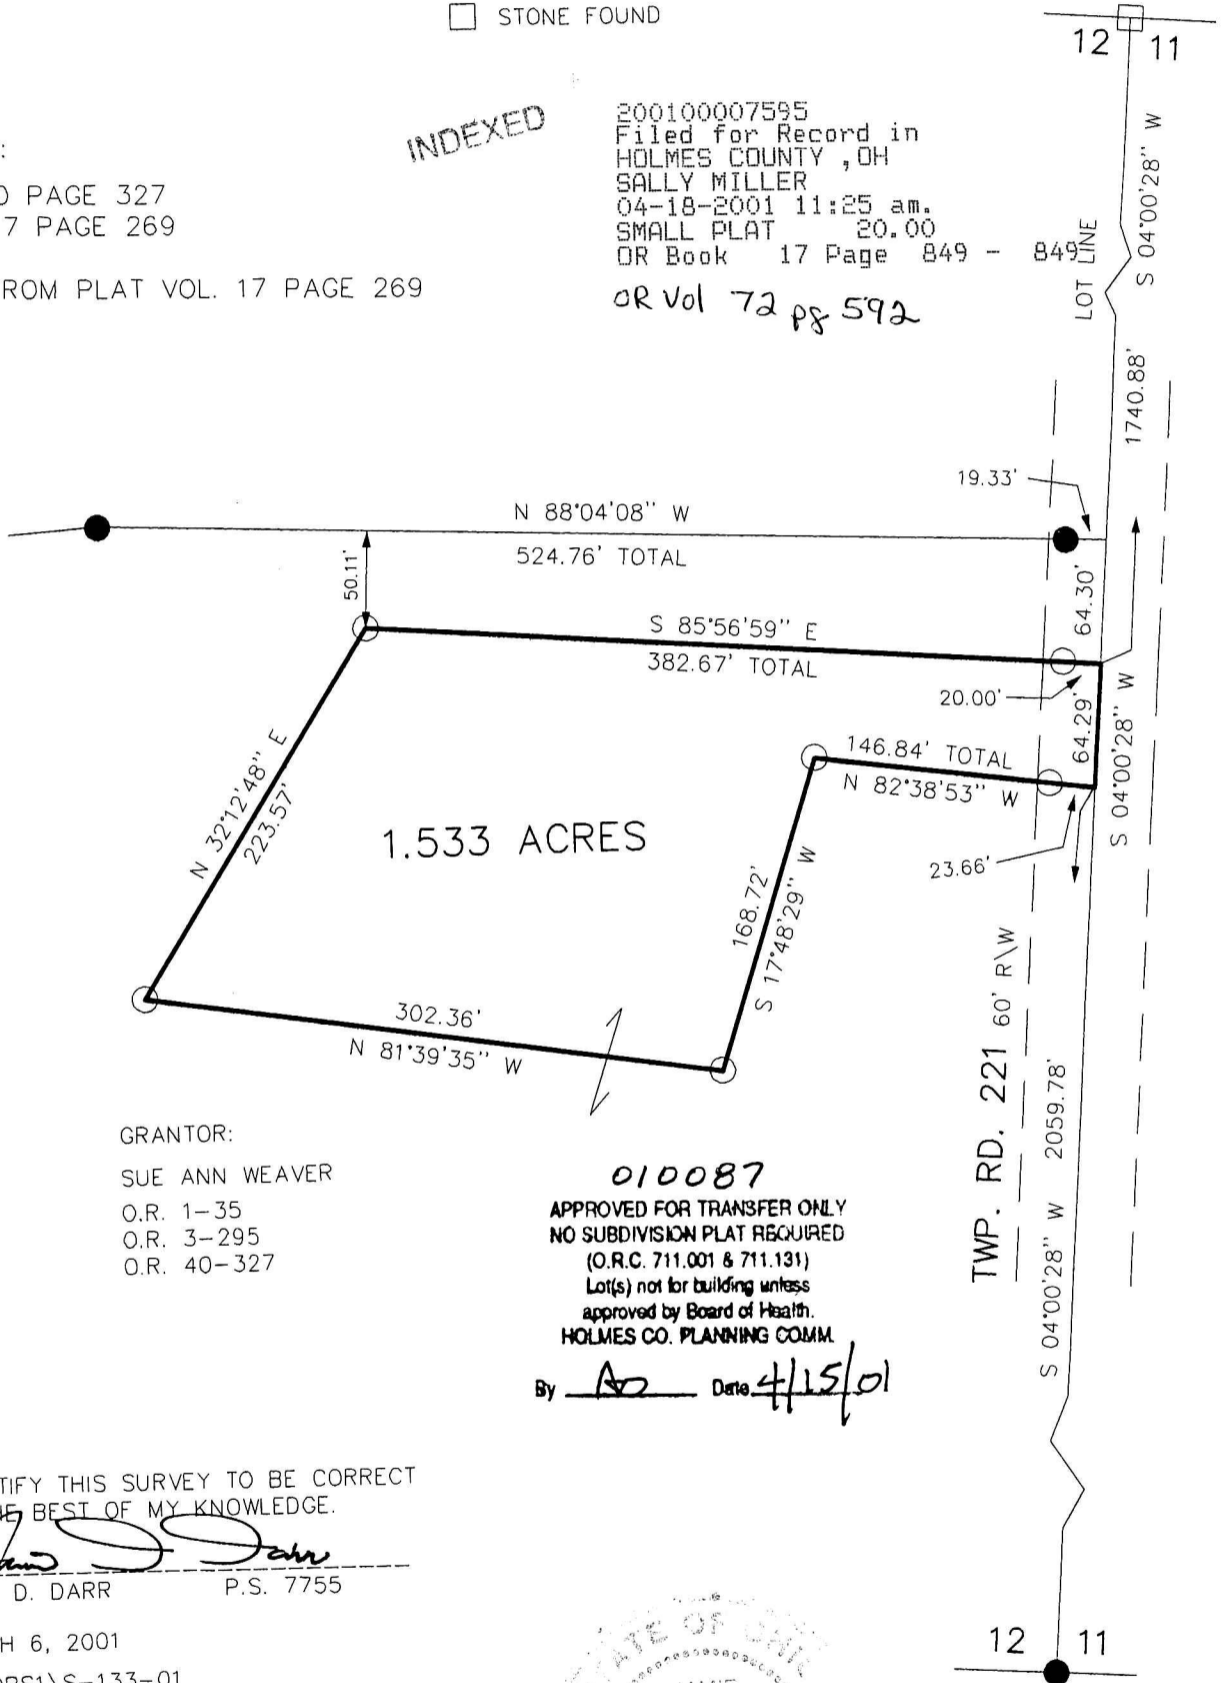

GRANTOR:  
SUE ANN WEAVER  
O.R. 1-35  
O.R. 3-295  
O.R. 40-327

010087  
APPROVED FOR TRANSFER ONLY  
NO SUBDIVISION PLAT REQUIRED  
(O.R.C. 711.001 & 711.131)  
Lot(s) not for building unless  
approved by Board of Health.  
HOLMES CO. PLANNING COMM.  
By AD Date 4/15/01

I CERTIFY THIS SURVEY TO BE CORRECT  
TO THE BEST OF MY KNOWLEDGE.

JAMES D. DARR P.S. 7755

MARCH 6, 2001  
C:\JOBS1\S-133-01  
F.C.C. - J.D. DARR



200100007595  
MILLER &  
MAST ATTYS  
MILLERSBURG,



DONALD C. BAKER SURVEYING  
138 N. CLAY ST.  
MILLERSBURG, OHIO 44654  
PH. 330-674-4788  
FAX 330-674-6027

PLAT APPROVED

4/18/01