

0 50 100 200

SCALE: 1" = 100'

- STONE FOUND
- IRON PIN FOUND
- △ R.R. SPIKE SET
- 5/8" REBAR WITH I.D. CAP SET  
I.D. CAP MARKED "BAKER 6938"


KILLBUCK TOWNSHIP  
N.E. QTR. SECTION 18  
T. 8 N; R. 7 W  
HOLMES COUNTY, OHIO  
(SURVEYED FOR: DEBRA DEE MADISON)

REFERENCES:

DEED VOL. 190 PAGE 225  
" " 256 " 1023  
" " 196 " 702

O.R. VOL. 1 PAGE 763


BEARINGS FROM PLAT VOL.  
16 PAGE 631

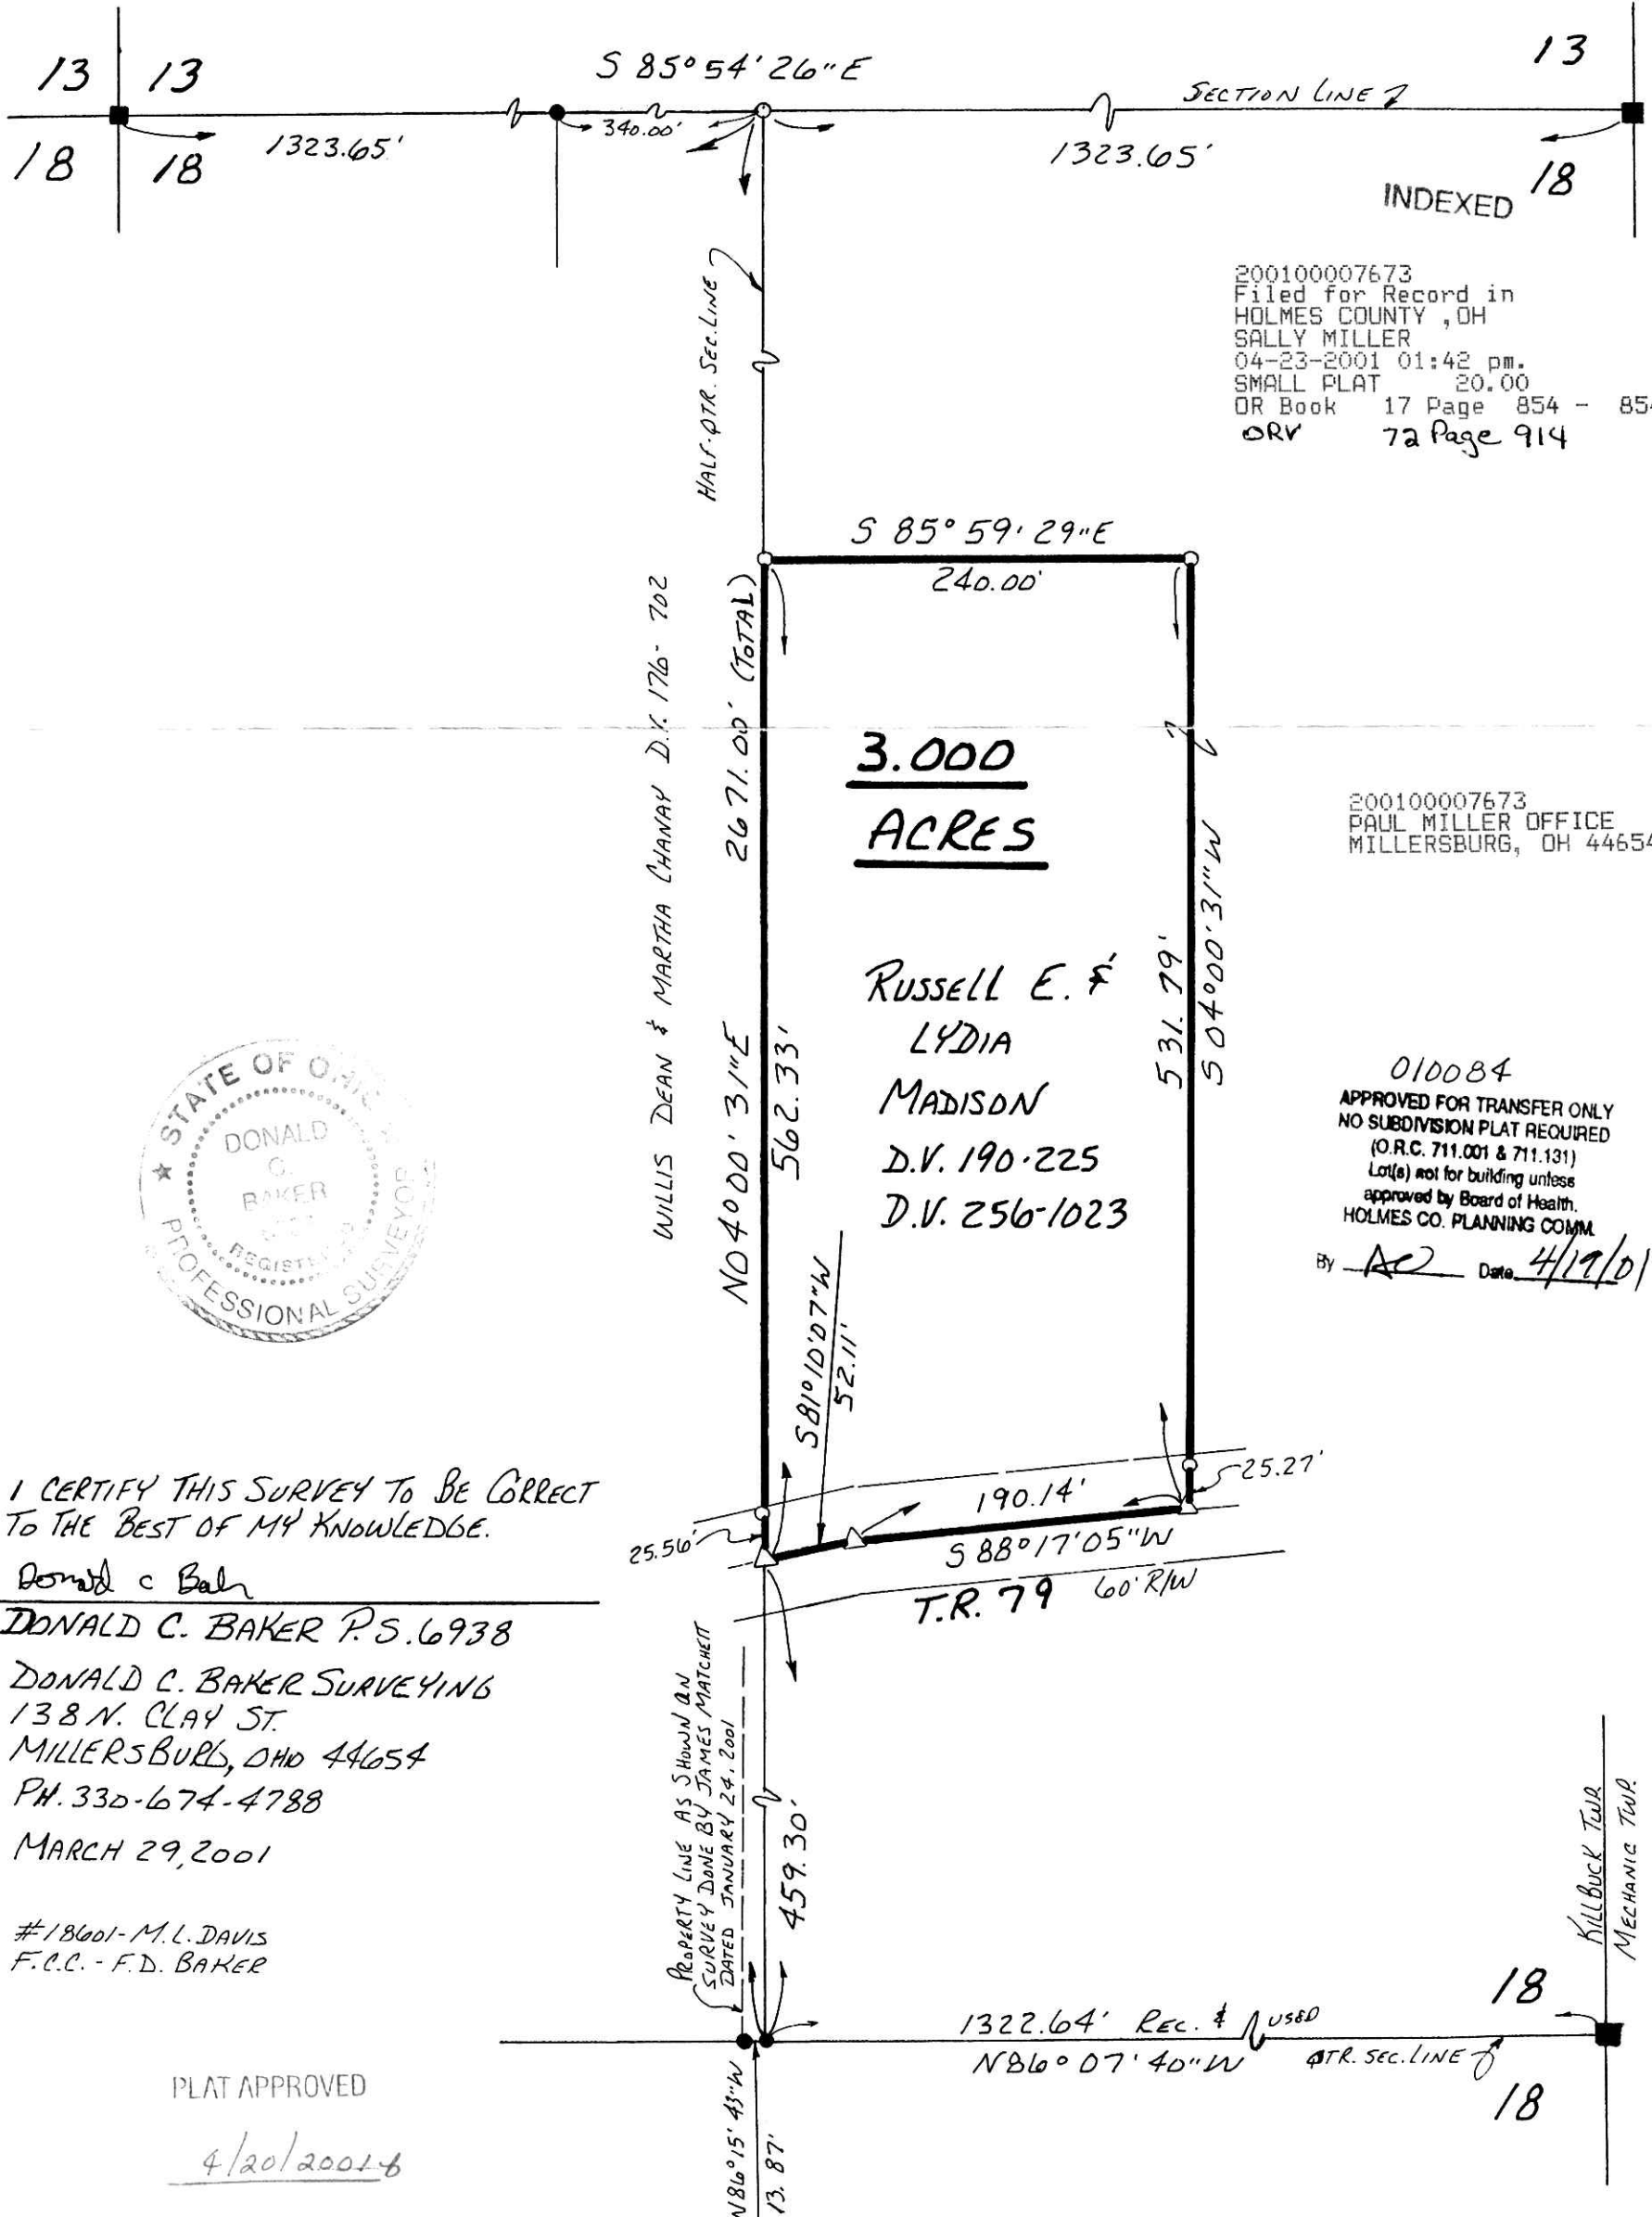

200100007673  
Filed for Record in  
HOLMES COUNTY, OH  
SALLY MILLER  
04-23-2001 01:42 pm.  
SMALL PLAT 20.00  
OR Book 17 Page 854 - 854  
ORV 72 Page 914

200100007673  
PAUL MILLER OFFICE  
MILLERSBURG, OH 44654

010084  
APPROVED FOR TRANSFER ONLY  
NO SUBDIVISION PLAT REQUIRED  
(O.R.C. 711.001 & 711.131)  
Lot(s) not for building unless  
approved by Board of Health,  
HOLMES CO. PLANNING COMM.  
By AD Date 4/19/01

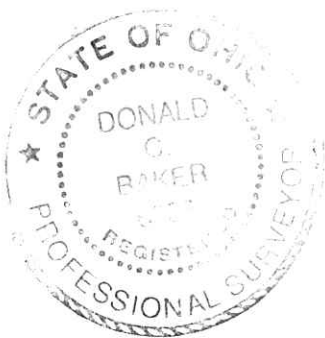

I CERTIFY THIS SURVEY TO BE CORRECT  
TO THE BEST OF MY KNOWLEDGE.

Donald C. Baker

DONALD C. BAKER P.S. 6938

DONALD C. BAKER SURVEYING

138 N. CLAY ST.

MILLERSBURG, OHIO 44654

PH. 330-674-4788

MARCH 29, 2001

#18601 - M.L. DAVIS

F.C.C. - F.D. BAKER

PLAT APPROVED

4/20/2001

KILLBUCK TWP.  
MECHANIC TWP.