


VOL 17 PAGE 859

WALNUT CREEK TOWNSHIP
S.W. QTR., SECTION 11
T-9 N; R-5 W
HOLMES COUNTY, OHIO

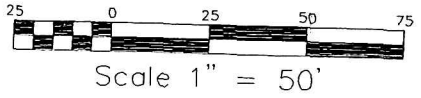

- ▲ R.R. SPIKE FOUND
- △ R.R. SPIKE SET
- IRON PIN FOUND
- 5/8" REBAR WITH I.D. CAP SET
I.D. CAP MARKED "BAKER 6938"

SURVEYED FOR: MICHAEL SCHROCK

- REFERENCES:
- DEED VOL. 163 PAGE 595
 - DEED VOL. 201 PAGE 204
 - DEED VOL. 216 PAGE 934
 - DEED VOL. 216 PAGE 919
 - DEED VOL. 189 PAGE 241
 - PLAT VOL. 7 PAGE 371
 - PLAT VOL. 16 PAGE 492
- BEARINGS FROM PLAT
VOL. 16 PAGE 492


RODNEY G. &
CAROL SUE MILLER
D.V. 189-241

NOTE:
THE 0.176 AC. PARCEL
AND THE 0.536 AC.
PARCEL TO BE
TRANSFERRED TO THE
SAME GRANTEE.

200100007828
Filed for Record in
HOLMES COUNTY, OH
SALLY MILLER
04-27-2001 02:15 pm.
SMALL PLAT 20.00
OR Book 17 Page 859
CR Vol 13 pgs 677 + 679

NOTE: CHERRY TREE ON
CORNER, IP SET N 85°10'58" E
1.34' FROM CORNER.

SAM A. & MIRIAM ERB
D.V. 216-919

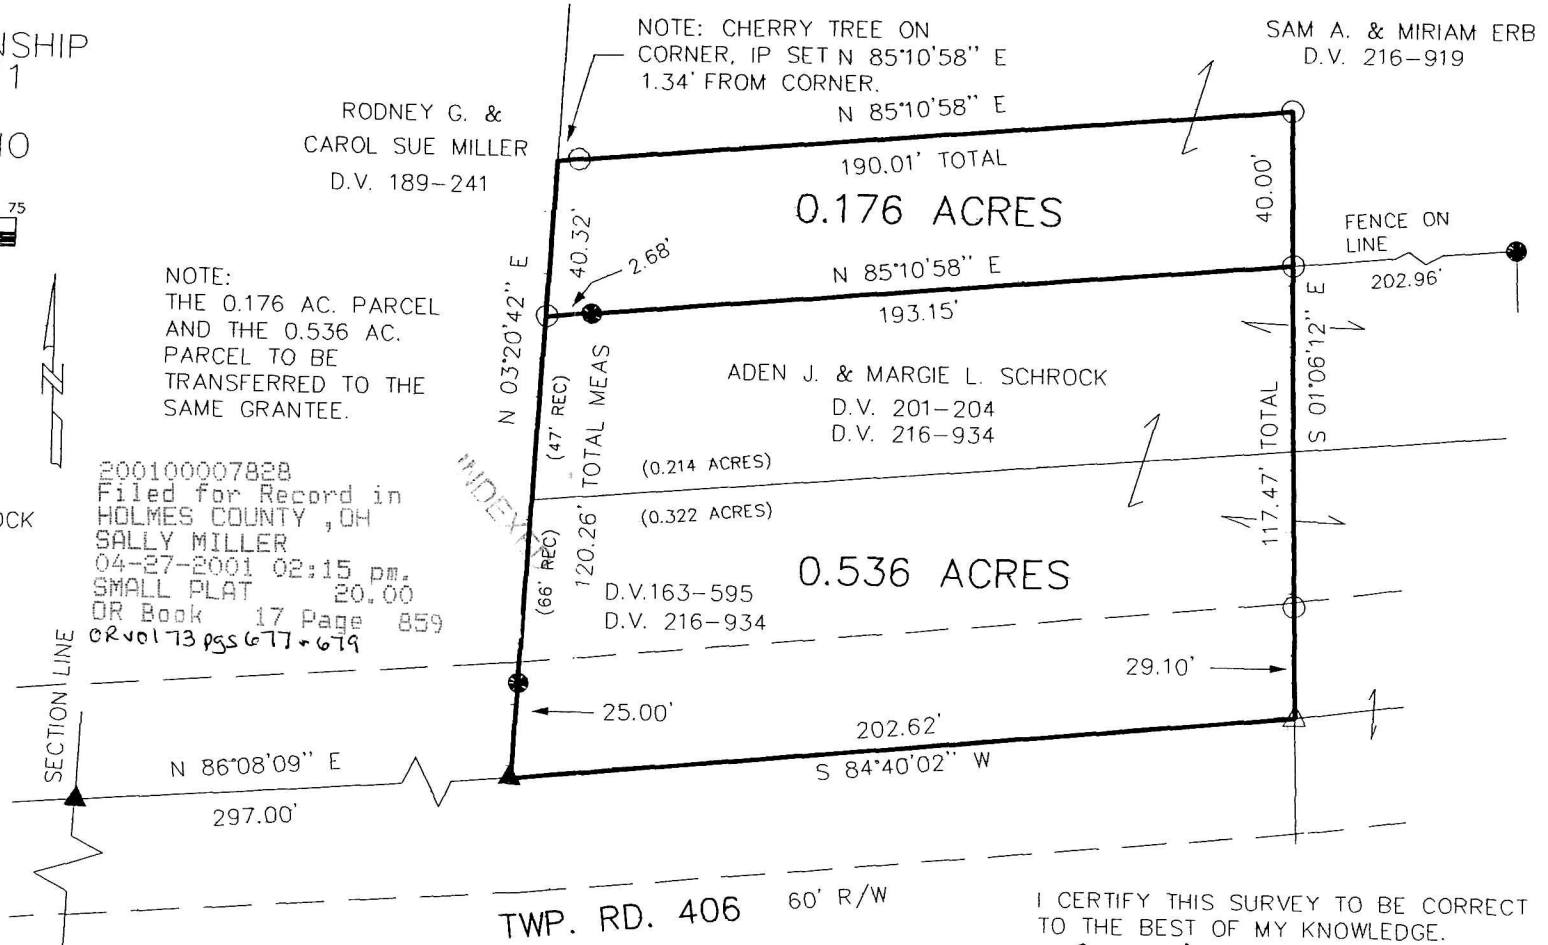

N 03°30'00" E
565.00'
12 11
19 20

200100007828
SAMUEL M
STEIMEL ATTY
MILLERSBURG,

010095 010096
APPROVED FOR TRANSFER ONLY
NO SUBDIVISION PLAT REQUIRED
(O.R.C. 711.001 & 711.131)
Lot(s) not for building unless
approved by Board of Health.
HOLMES CO. PLANNING COM.
By AO Date 4/25/01



I CERTIFY THIS SURVEY TO BE CORRECT
TO THE BEST OF MY KNOWLEDGE.

Donald C. Baker
DONALD C. BAKER P.S. 6938

DONALD C. BAKER SURVEYING
138 N. CLAY ST.
MILLERSBURG, OHIO 44654
PH. 330-674-4788
FAX 330-674-6027

JDD/ FDB DATE MARCH 19, 2000
File name: C:\JOBST\S-138-01

PLAT APPROVED

4/26/01 JDD