


BERLIN TOWNSHIP
3RD. QTR. LOTS 28 & 29
T-9N; R-5W
HOLMES COUNTY, OHIO
(SURVEYED FOR: EDWARD A. & ADAH KLINE)

DAN N. & MATTIE D. YODER
D.V. 150-405 D.V. 277-704

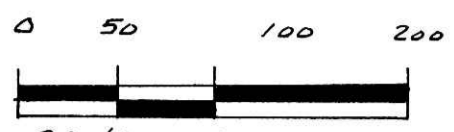


SCALE: 1" = 100'
● IRON PIN FOUND
○ 5/8" RE BAR WITH I.D. CAP SET
I.D. CAP MARKED "BAKER 6938"

REFERENCES:
DEED VOL. 244 PAGE 184
" " 247 " 892
" " 277 " 704
" " 276 " 400

PLAT VOL. 12 PAGE 262
" " 12 " 265
" " 9 " 39

BEARINGS FROM DEED VOL. 244 PAGE 184

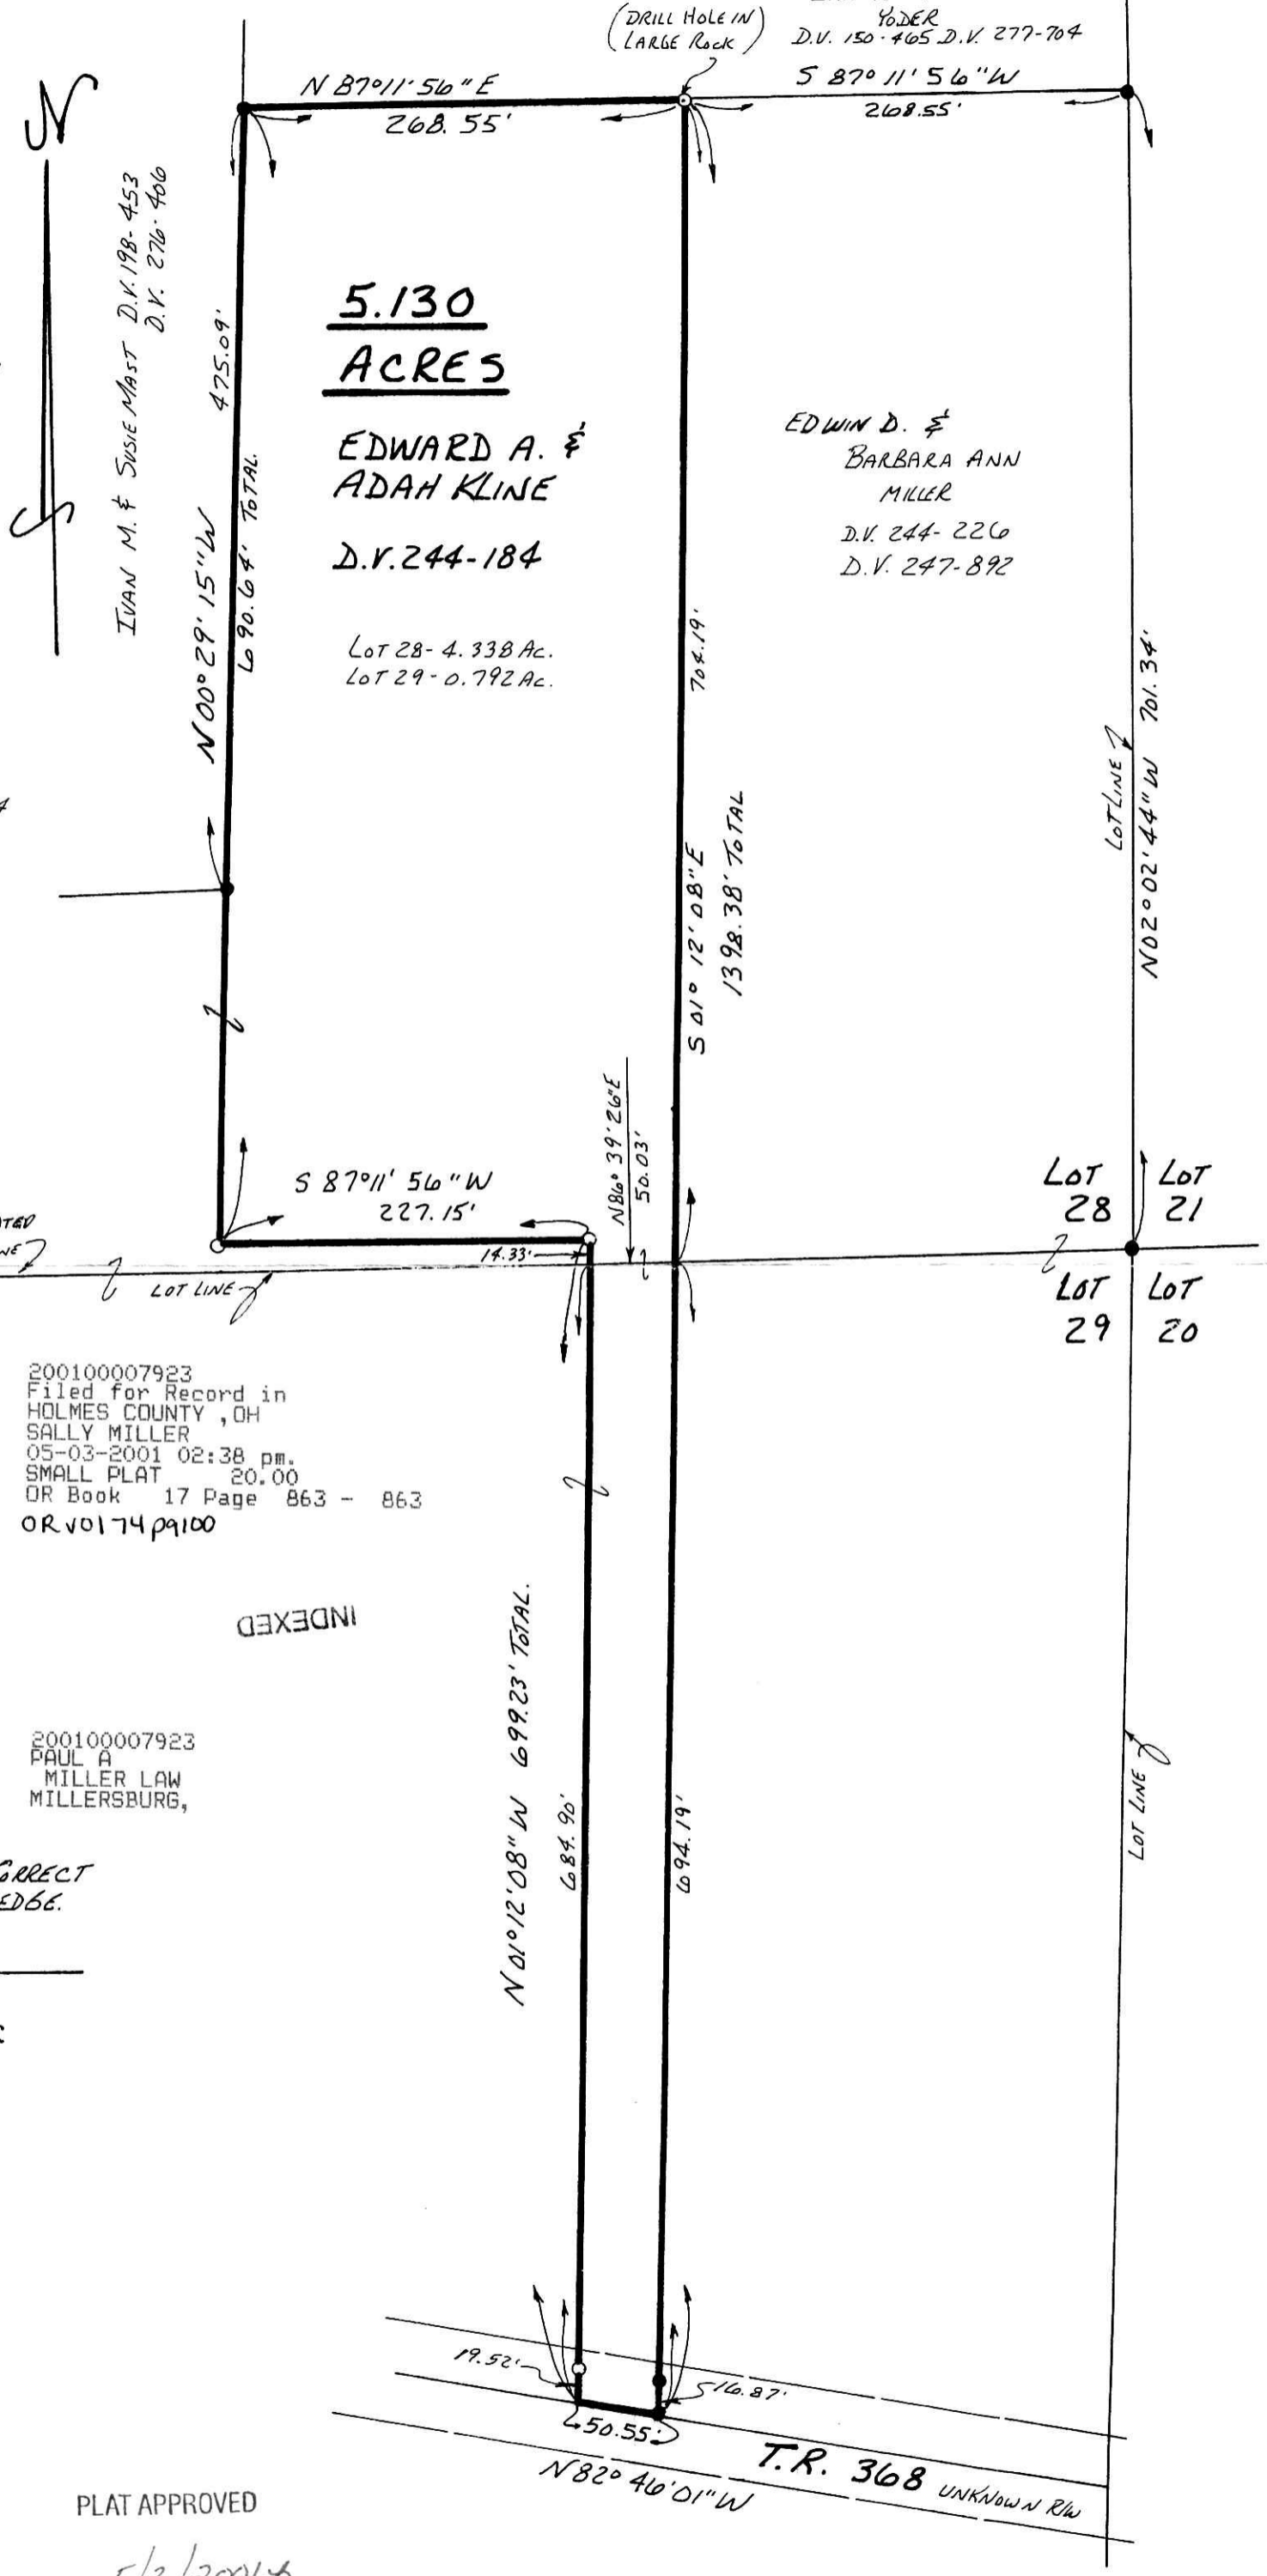

LOT LINE CALCULATED
NO EVIDENCE OF LINE

200100007923
Filed for Record in
HOLMES COUNTY, OH
SALLY MILLER
05-03-2001 02:38 pm.
SMALL PLAT 20.00
OR Book 17 Page 863 - 863
OR VOL 17 PAGE 863



INDEXED

200100007923
PAUL A. MILLER LAW
MILLERSBURG,

I CERTIFY THIS SURVEY TO BE CORRECT
TO THE BEST OF MY KNOWLEDGE.

Donald C. Baker
DONALD C. BAKER P.S. 6938
DONALD C. BAKER SURVEYING
138 N. CLAY ST.
MILLERSBURG OHIO 44654
PH. 330-674-4788

APRIL 6, 2001

#10901- M.L. DAVIS
F.C.C. - F.D. BAKER

PLAT APPROVED

5/3/2001

T.R. 368 UNKNOWN RW