


- IRON PIN FOUND
- 5/8" REBAR WITH I.D. CAP SET
I.D. CAP MARKED "BAKER 6938"
- ▲ R.R. SPIKE FOUND
- △ R.R. SPIKE SET

REFERENCES:

- DEED VOL. 251 P. 627
- DEED VOL. 245 P. 516
- DEED VOL. 167 P. 146
- O.R. VOL. 1 P. 28
- PLAT VOL. 16 P. 619
- PLAT VOL. 8 P. 299
- PLAT VOL. 10 P. 516
- PLAT VOL. 17 P. 843

BEARINGS FROM PLAT VOL. 10 PAGE 516

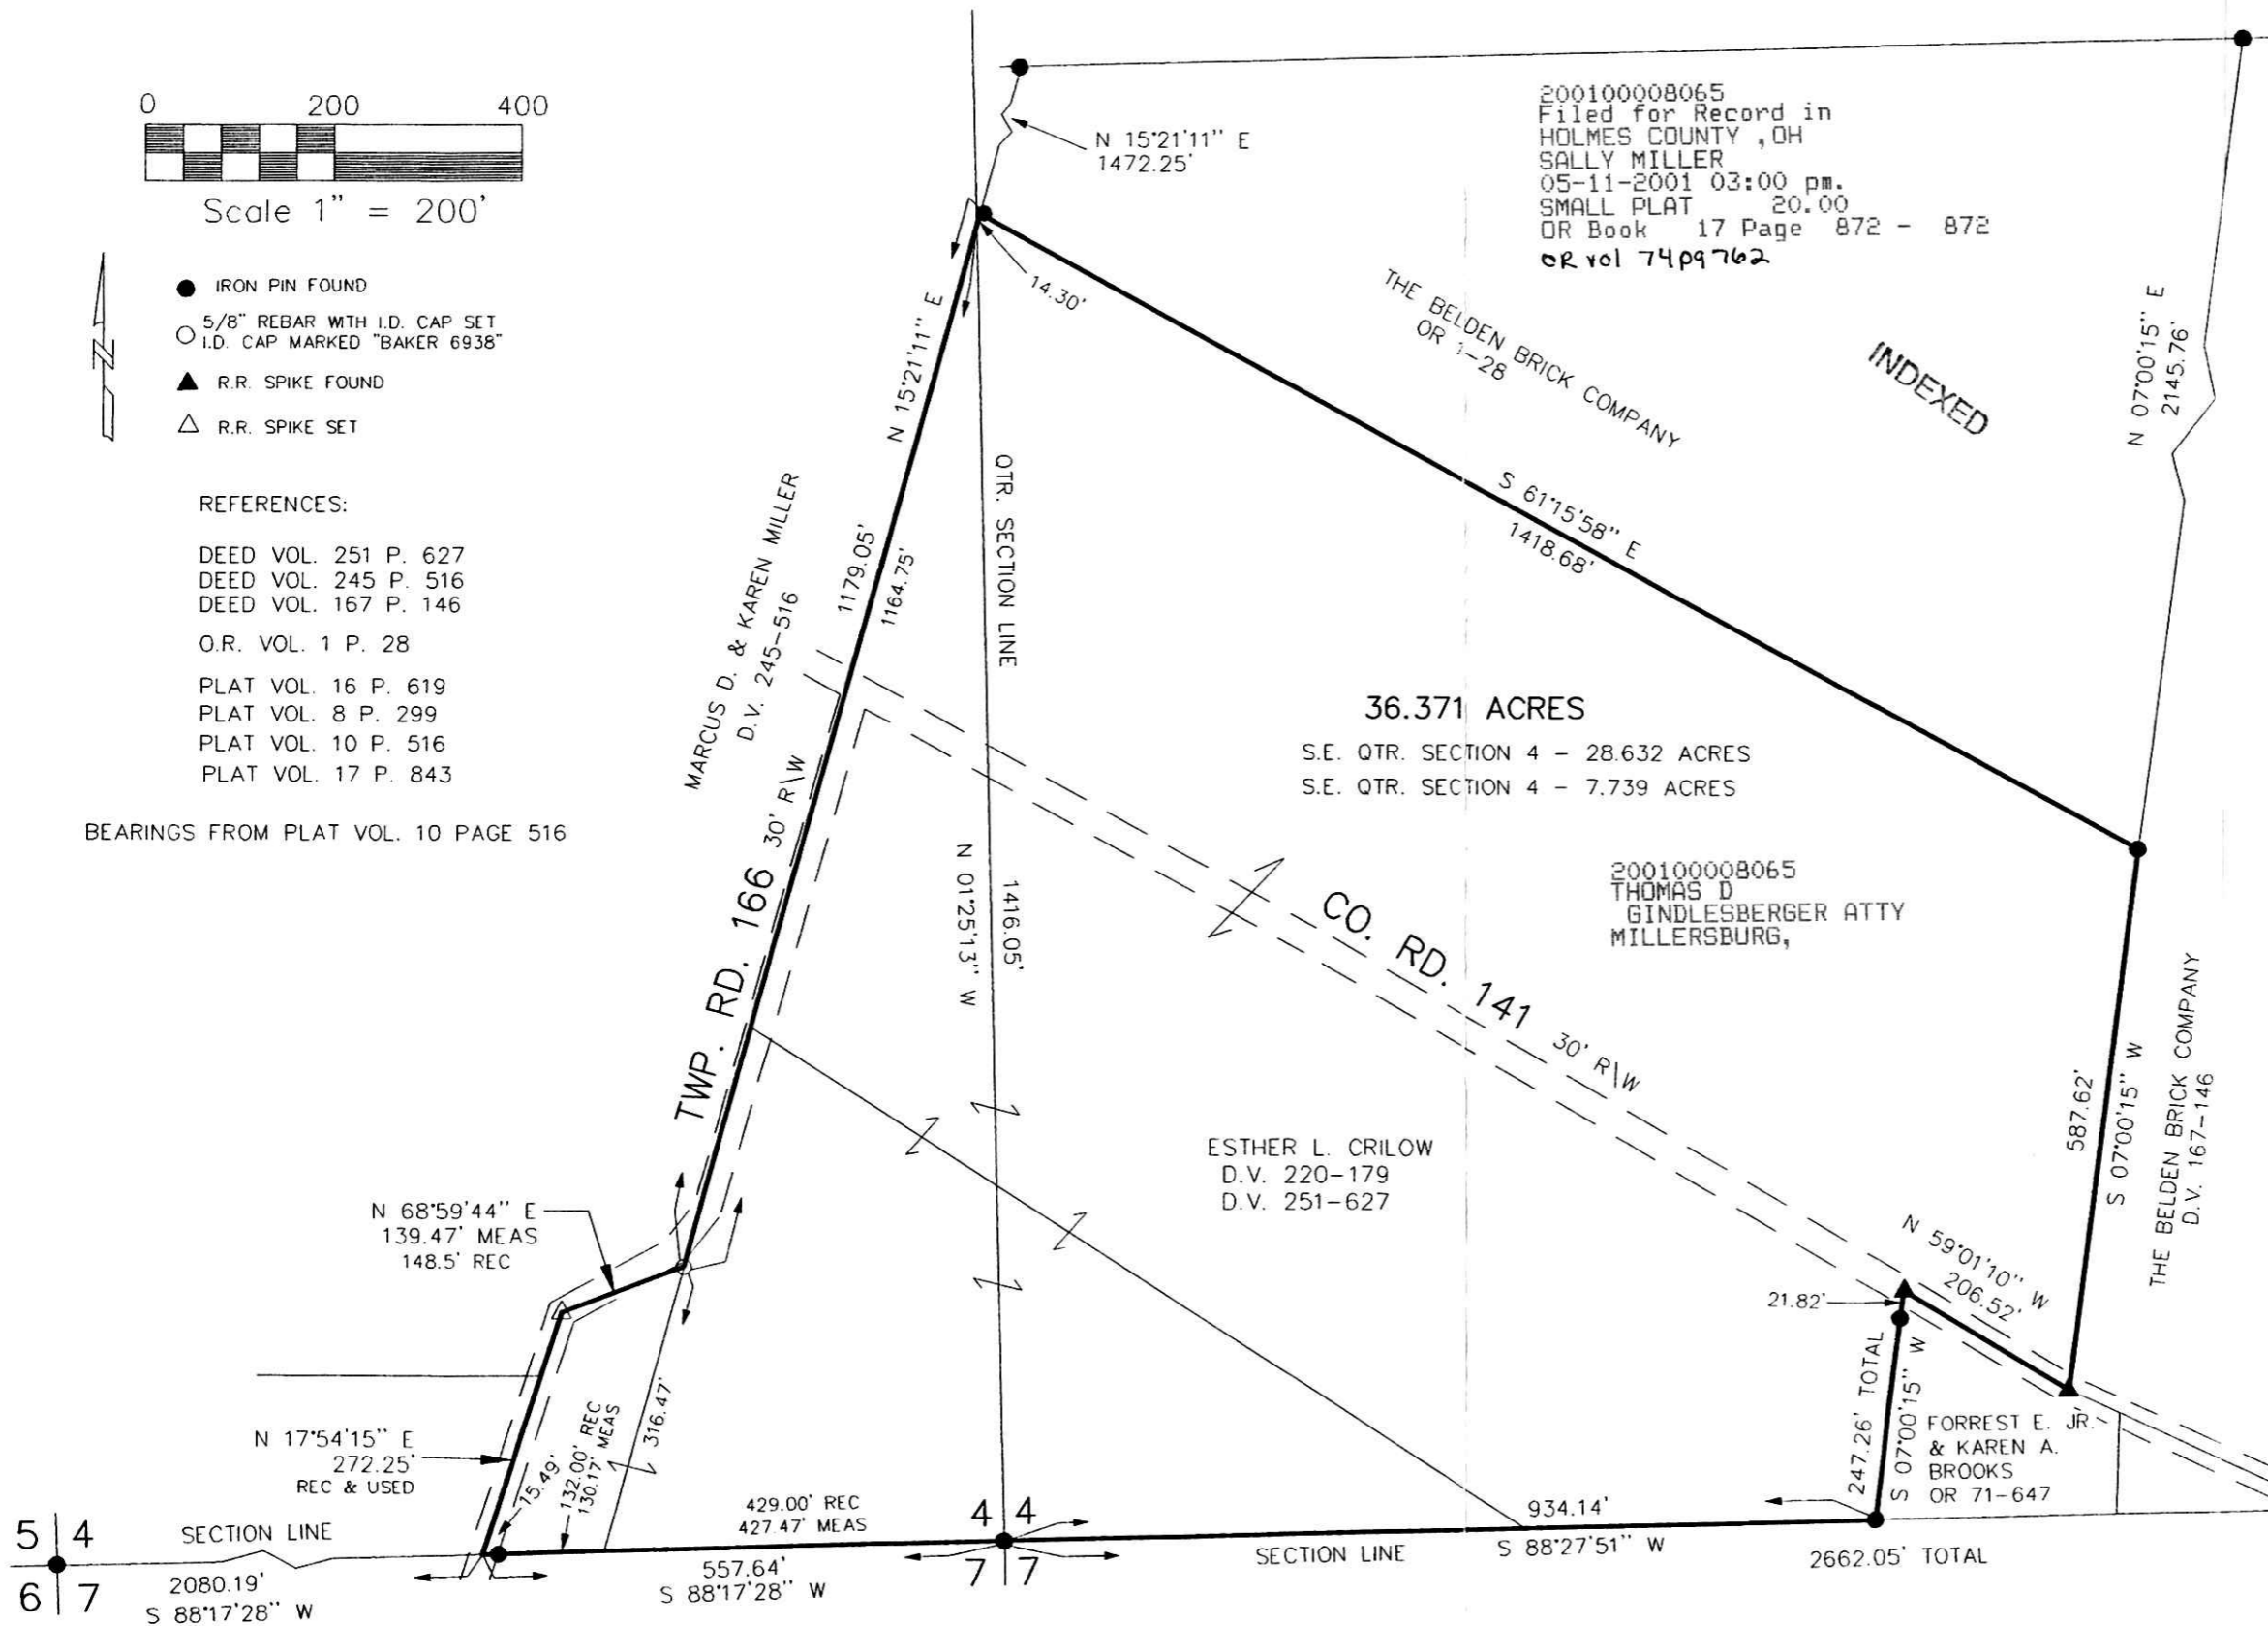

200100008065
 Filed for Record in
 HOLMES COUNTY, OH
 SALLY MILLER
 05-11-2001 03:00 pm.
 SMALL PLAT 20.00
 OR Book 17 Page 872 - 872
 OR vol 74 p 762

36.371 ACRES

S.E. QTR. SECTION 4 - 28.632 ACRES
 S.E. QTR. SECTION 4 - 7.739 ACRES

200100008065
 THOMAS D
 GINDLESBERGER ATTY
 MILLERSBURG,

ESTHER L. CRILOW
 D.V. 220-179
 D.V. 251-627

INDEXED

CLARK TOWNSHIP
 S.E. & S.W. QTRS. SECTION 4
 T-8 N; R-4 W
 HOLMES COUNTY, OHIO



I CERTIFY THIS SURVEY TO BE CORRECT TO THE BEST OF MY KNOWLEDGE.

Donald C Baker

DONALD C. BAKER PS 6938
 138 N. CLAY ST.
 MILLERSBURG, OHIO 44654

PH. (330) 674-4788

APRIL 19, 2001 S-228-01

DONALD C. BAKER SURVEYING
 138 N. CLAY ST.
 MILLERSBURG, OHIO 44654
 PH. 330-674-4788
 FAX 330-674-6027

PLAT APPROVED

5/10/2001 B

TUSCARAWAS CO