



- SCALE: 1" = 200'
- STONE FOUND
  - ▲ R.R. SPIKE FOUND
  - IRON PIN FOUND
  - P.K. NAIL FOUND
  - 5/8" REBAR WITH I.D. CAP SET
  - I.D. CAP MARKED "BAKER 6938"



I CERTIFY THIS SURVEY TO BE CORRECT TO THE BEST OF MY KNOWLEDGE.

Donald C. Baker  
 DONALD C. BAKER P.S. 6938  
 DONALD C. BAKER SURVEYING  
 138 N. CLAY ST.  
 MILLERSBURG, OH 44654  
 PH. 330-674-4788  
 MAY 8, 2001  
 # 33501 - M.L. DAVIS  
 F.C.C. - F.D. BAKER


MECHANIC TOWNSHIP  
 2ND. QTR. LOT 20  
 T-8 N; R-6 W  
 HOLMES COUNTY, OHIO  
 (SURVEYED FOR: ERIC MILLER)

REFERENCES:  
 DEED Vol. 186 PAGE 261  
 " " 194 " 394  
 O.R. Vol. 10 PAGE 461  
 " " 35 " 839  
 " " 3 " 503  
 " " 34 " 335

BEARINGS FROM PLAT Vol. 16 PAGE 655.

200100008299  
 Filed for Record in  
 HOLMES COUNTY, OH  
 SALLY MILLER  
 05-25-2001 01:43 pm.  
 SMALL PLAT 20.00  
 DR Book 17 Page 876 - 876  
 o.r. vol 16 page 101

INDEXED

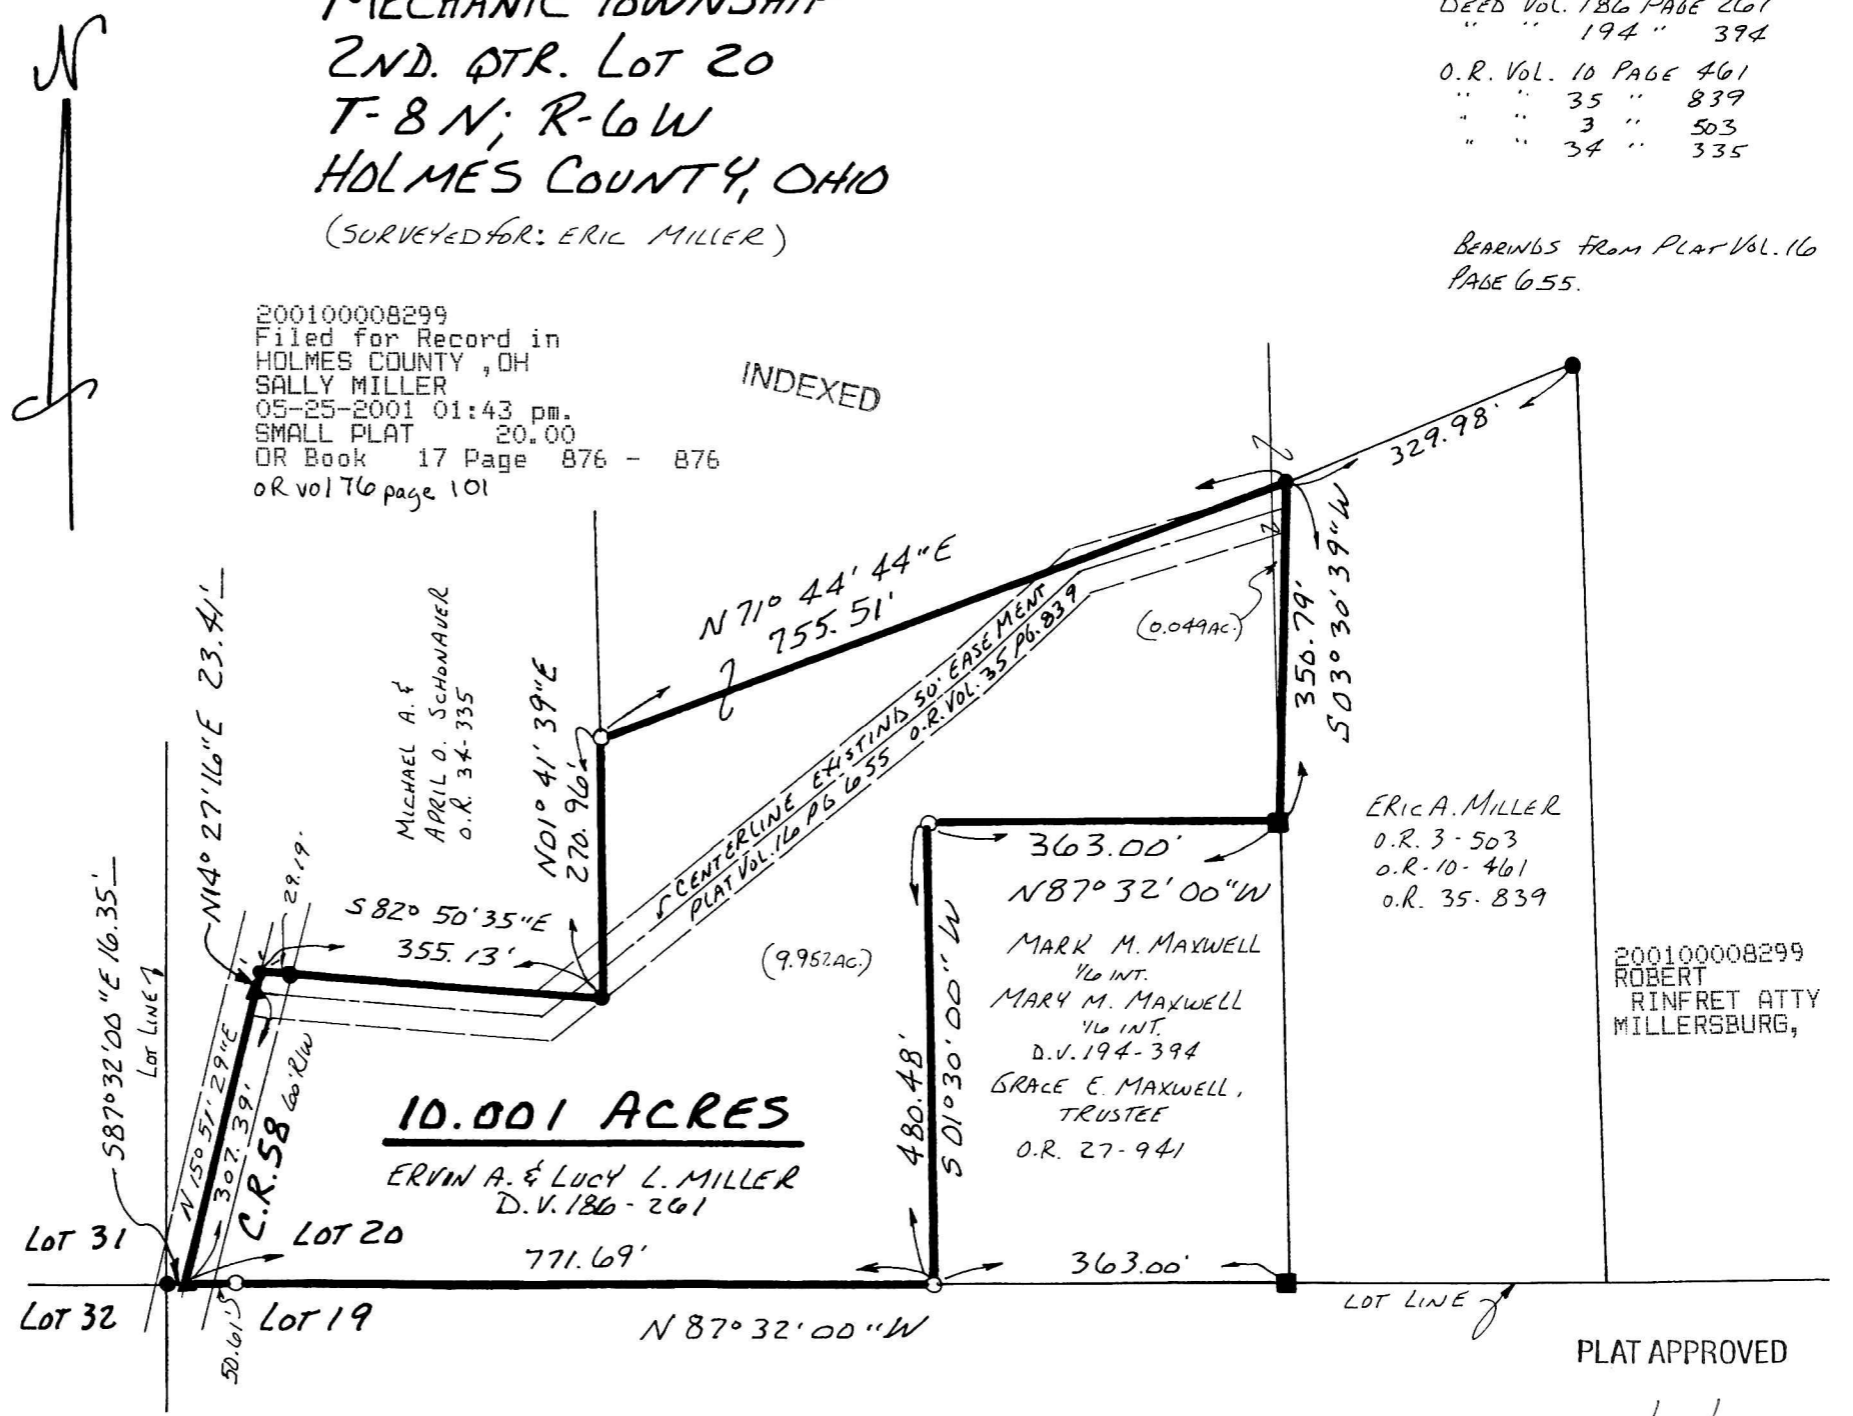

PLAT APPROVED

5/21/2001