

BERLIN TOWNSHIP
 3RD. QTR. LOT 11
 T. 9N; R. 5W
 HOLMES COUNTY, OHIO
 (SURVEYED FOR: REUBEN BEACHY)

0 150 300 600



SCALE: 1" = 300'

- ▲ R.R. SPIKE FOUND
- P.K. NAIL FOUND
- IRON PIN FOUND
- 5/8" REBAR WITH I.D. CAP SET
- I.D. CAP MARKED "BAKER 6938"


200100008306
 Filed for Record in
 HOLMES COUNTY, OH
 SALLY MILLER
 05-25-2001 02:10 pm.
 SMALL PLAT 20.00
 OR Book 17 Page 877 - 877
 OR Vol 76 pg 129

REFERENCES:

DEED VOL. 264 PAGE 561
 " " 147 " 481

PLAT VOL. 14 PAGE 517
 " " 14 " 518
 " " 12 " 994
 " " 14 " 30

BEARINGS FROM PLAT VOL. 14 PAGE 517

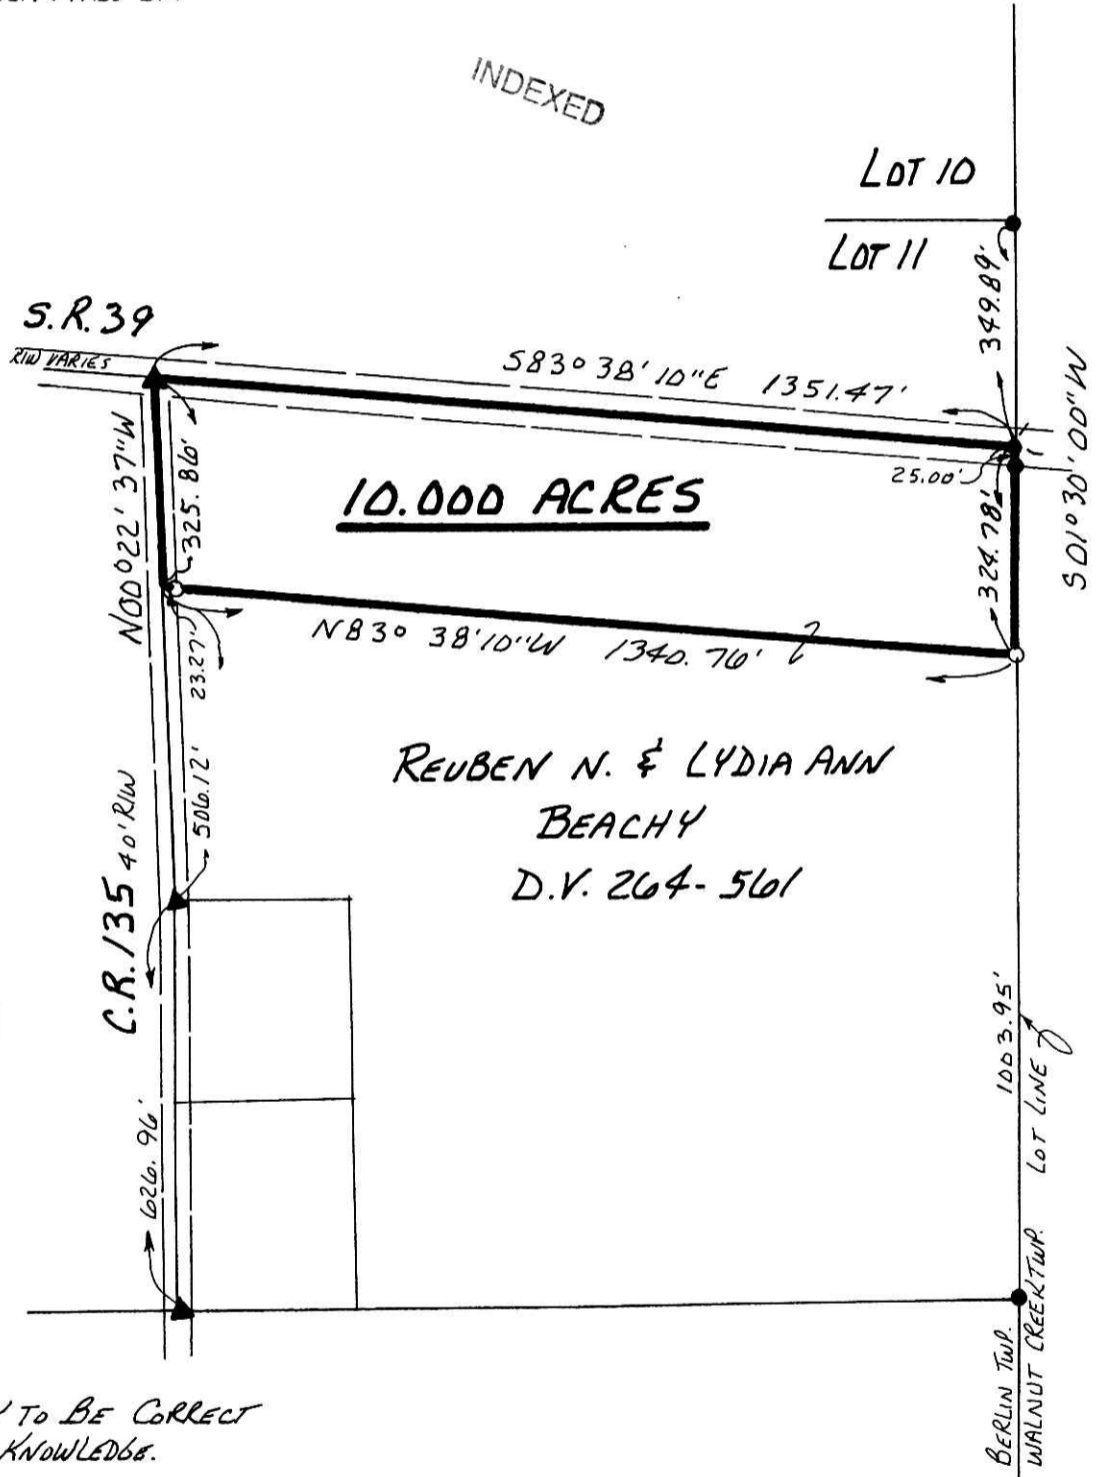

I CERTIFY THIS SURVEY TO BE CORRECT
 TO THE BEST OF MY KNOWLEDGE.

Donald C. Baker
 DONALD C. BAKER P.S. 6938
 DONALD C. BAKER SURVEYING
 138 N. CLAY ST.
 MILLERSBURG, OHIO 44654
 PH. 330-674-4788

APRIL 19, 2001

23901 - M.L. DAVIS
 F.C.C. - F.D. BAKER

200100008306
 MILLER &
 MAST ATTYS
 MILLERSBURG,

PLAT APPROVED

5/9/2001 B