

RIPLEY TOWNSHIP
S.E. QTR. SECTION 11
N.W. QTR. SECTION 12
T-17 N; R-14 W
HOLMES COUNTY, OHIO
(SURVEYED FOR: TOM BRIGHT)



SCALE: 1" = 400'

- 1/8" IRON PIN FOUND
- △ R.R. SPIKE SET
- P.K. NAIL SET
- 5/8" RE BAR WITH I.D. CAP SET
I.D. CAP MARKED "BAKER 6938"
- ▲ R.R. SPIKE FOUND



REFERENCES:

DEED VOL. 175 PAGE 284
 " " 221 " 422
 " " 194 " 491
 " " 256 " 151
 " " 224 " 108

SURVEY RECORD 2 PAGE 232
 " " 2 " 250



BEARINGS FROM PLAT VOL. 10
 PAGE 269.

RESURVEY OF TRACTS II & IV OF
DEED VOL. 175 PAGE 284.

INDEXED

200100008310
 Filed for Record in
 HOLMES COUNTY, OH
 SALLY MILLER
 05-25-2001 02:14 pm.
 SMALL PLAT 20.00
 OR Book 17 Page 879 - 879
 OR vol 176 pg 135

200100008310
 ROBERT
 RINFRET ATTY
 MILLERSBURG,

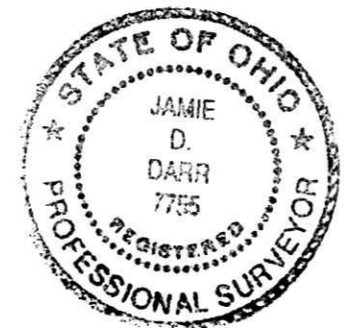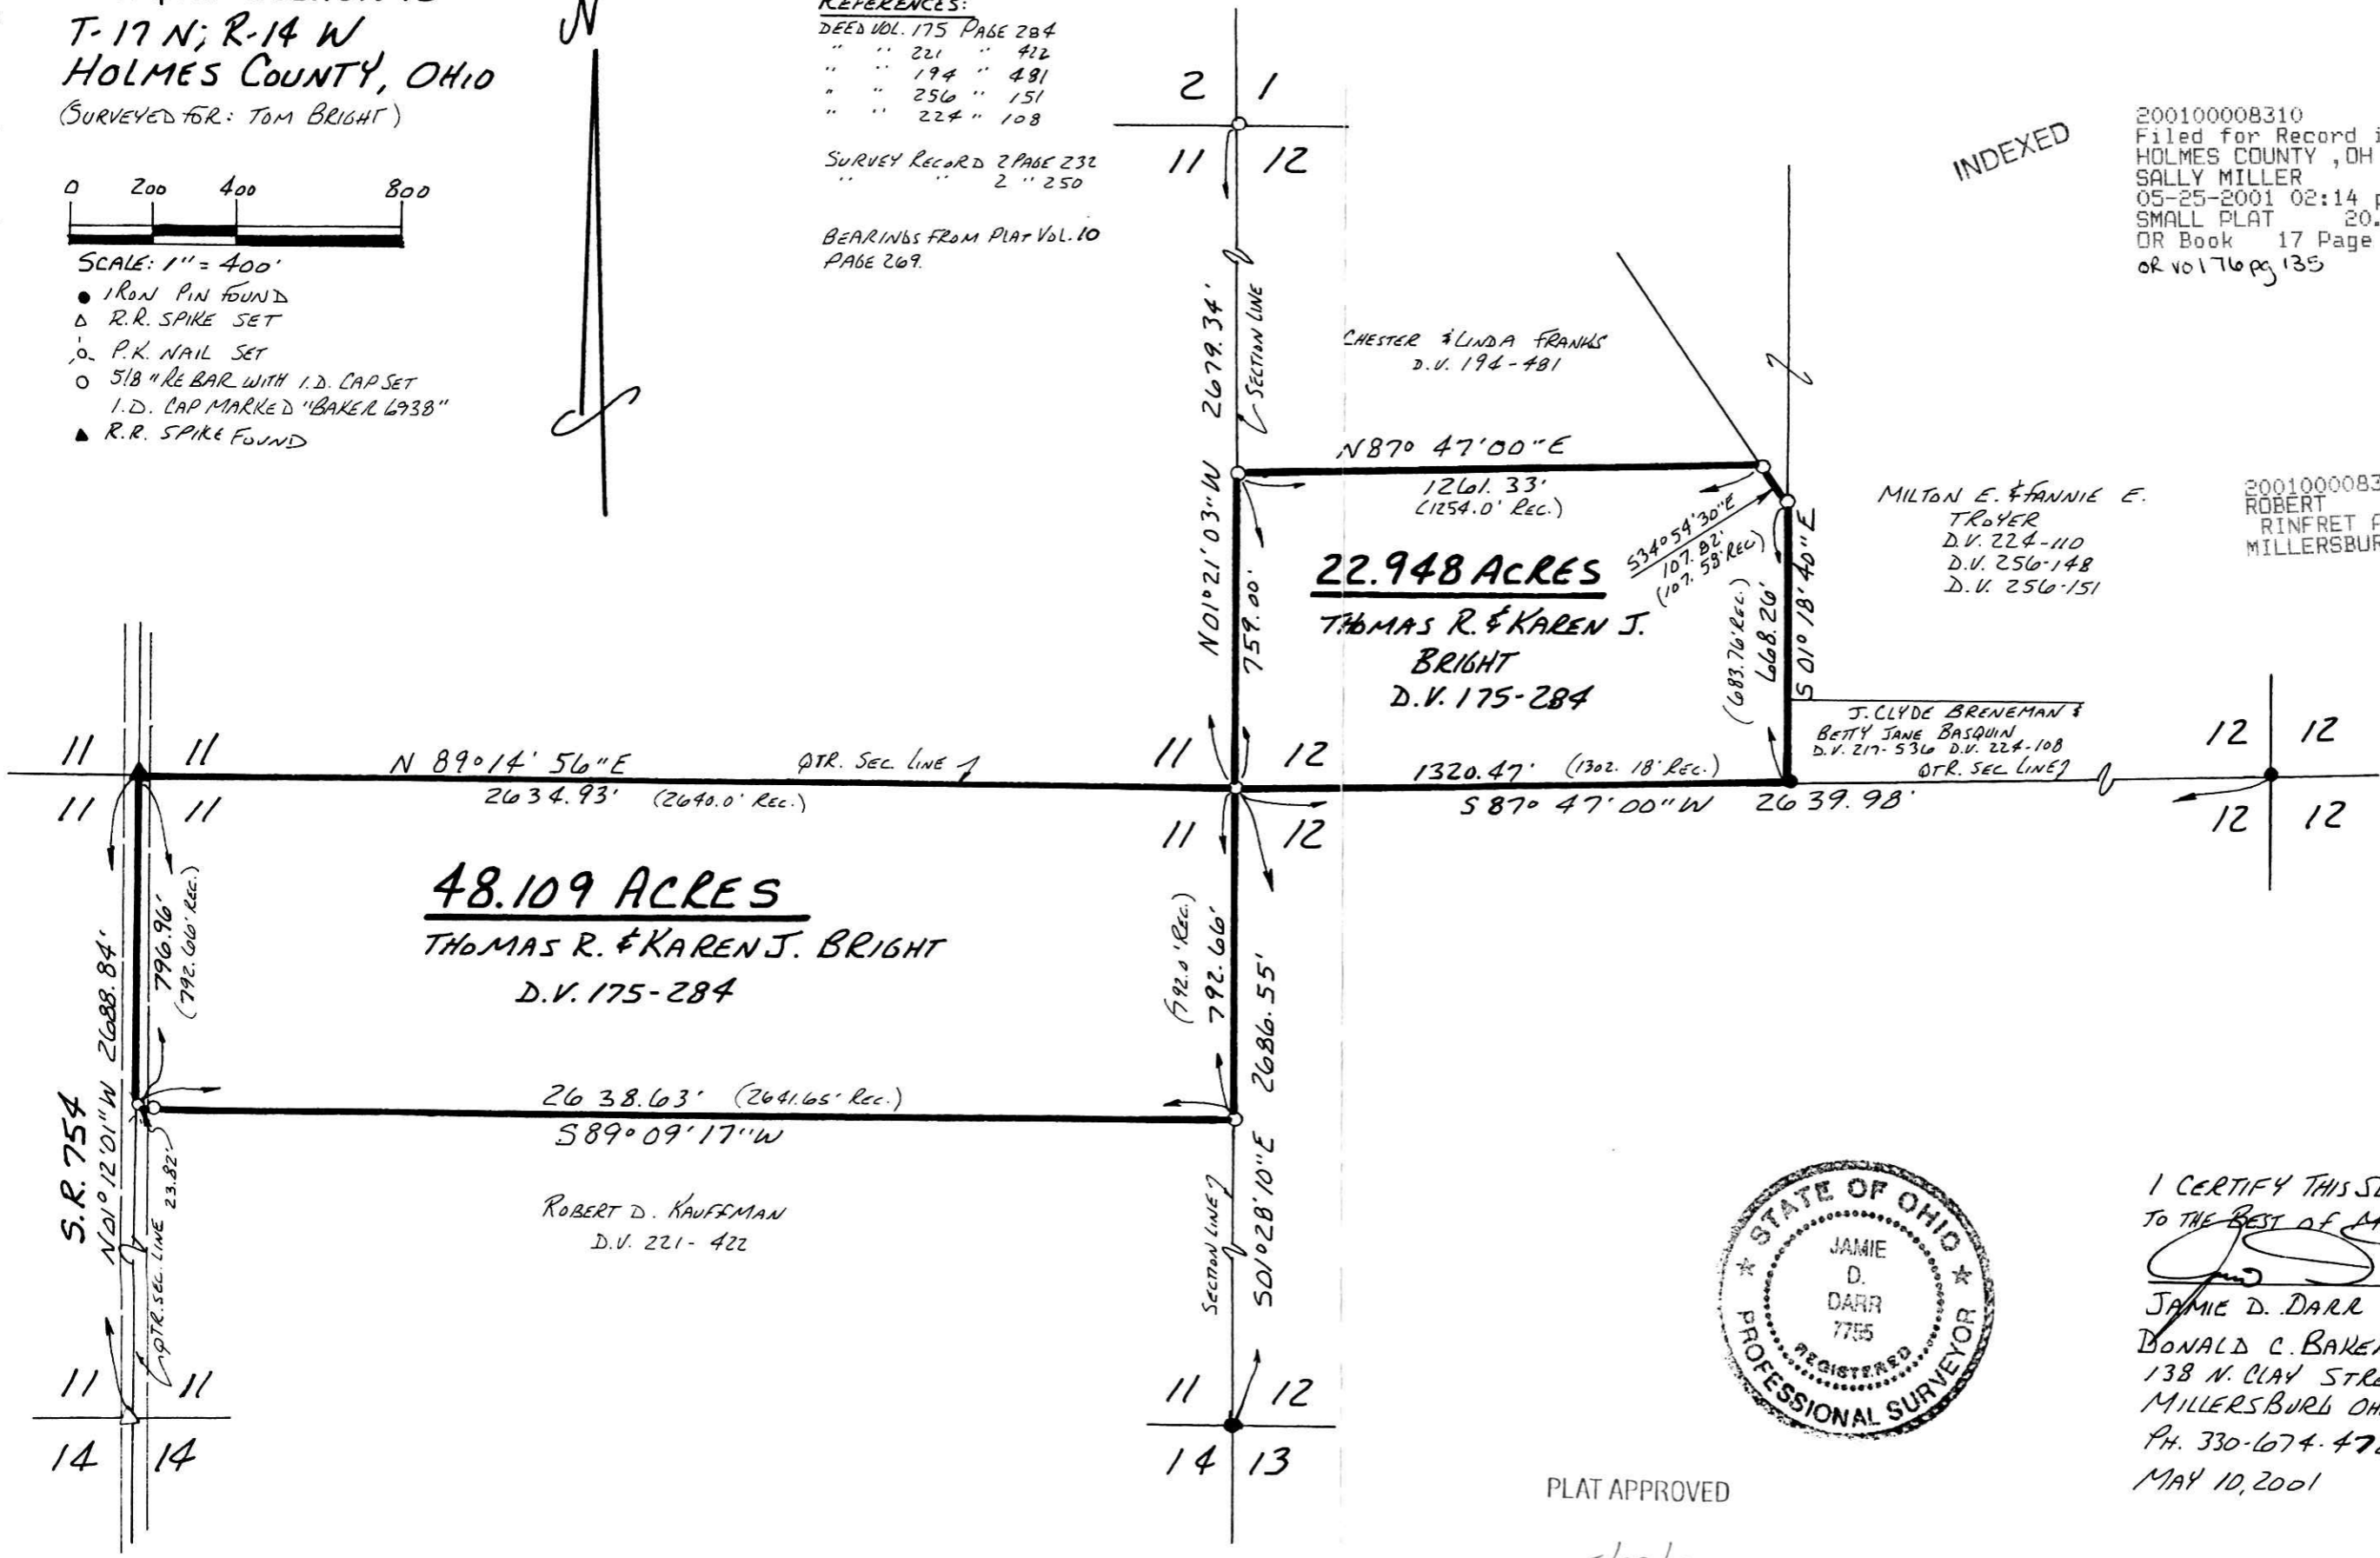

I CERTIFY THIS SURVEY TO BE CORRECT
TO THE BEST OF MY KNOWLEDGE.

Jamie D. Darr
 JAMIE D. DARR P.S. 7755
 DONALD C. BAKER SURVEYING
 138 N. CLAY STREET
 MILLERSBURG OHIO 44654
 PH. 330-674-4788
 MAY 10, 2001

PLAT APPROVED

5/23/2001

25701-M.L. DAVIS
 F.C.C.-J.D. DARR