

VOL 17 PAGE 882


0 100 200 400
 SCALE: 1" = 200'
 ▲ R.R. SPIKE FOUND
 ● IRON PIN FOUND
 △ R.R. SPIKE SET
 ○ 5/8" REBAR WITH I.D. CAP SET
 I.D. CAP MARKED "BAKER 6938"

HARDY TOWNSHIP
3RD. PTR. LOTS 17 & 22
T-9 N; R-7 W
HOLMES COUNTY, OHIO
 (SURVEYED FOR: TERESA L. BRAUN)

INDEXED

REFERENCES:
 DEED VOL. 27 & PAGE 716
 " " 168 " 163
 " " 236 " 228
 D.R. VOL. 16 PAGE 689
 PLAT VOL. 5 PAGE 94
 " " 16 " 862

BEARINGS FROM PLAT VOL. 16 PAGE 862.

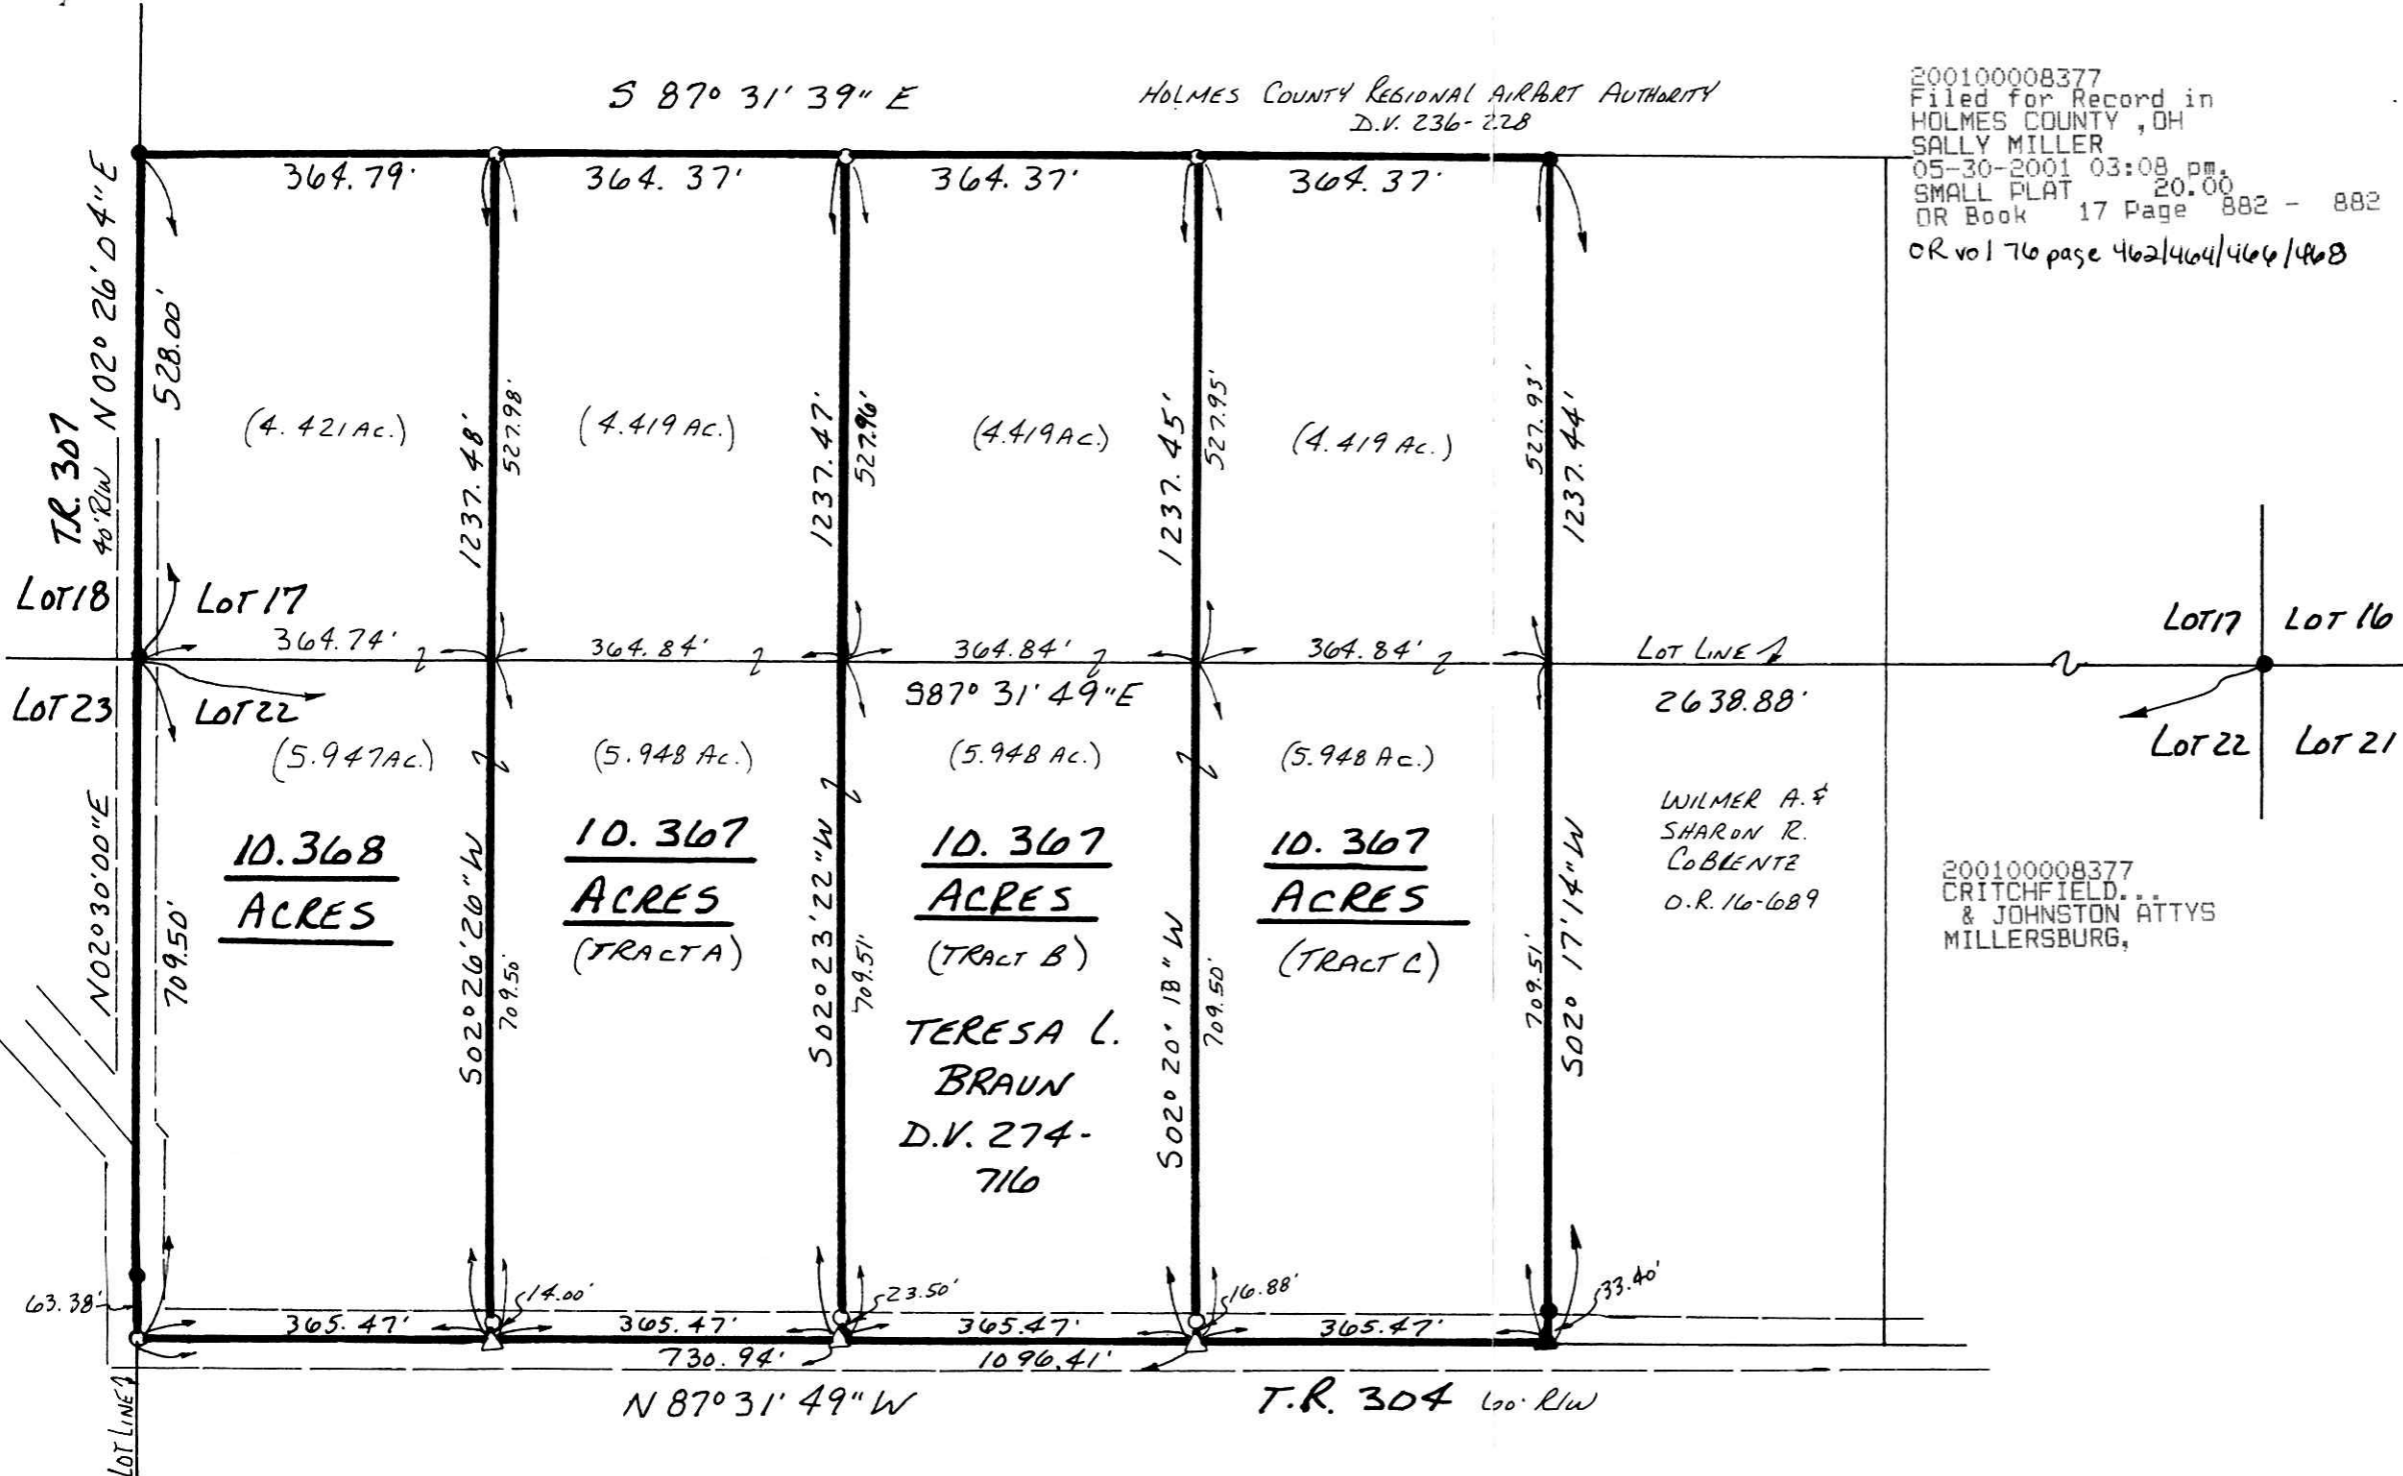

PLAT APPROVED

5/25/01 [Signature]