

17 PAGES 883
 1 VOL

0 100 200 400
 SCALE: 1" = 200'

- ▲ R.R. SPIKE FOUND
- IRON PIN FOUND
- △ R.R. SPIKE SET
- 5/8" RE BAR WITH I.D. CAP SET
I.D. CAP MARKED "BAKER 6938"

RIPLEY TOWNSHIP
 S.W. QTR. SECTION 11
 T-17N; R-14W
 HOLMES COUNTY, OHIO
 (SURVEYED FOR: TOM McMILLEN)

REFERENCES:
 DEED VOL. 175 PAGE 404
 DEED VOL. 183 PAGE 750
 DEED VOL. 266 PAGE 184
 DEED VOL. 238 PAGE 34

BEARINGS FROM PLAT VOL. 10 PAGE 269




I CERTIFY THIS SURVEY TO BE CORRECT
 TO THE BEST OF MY KNOWLEDGE.

Jamie D. Darr
 JAMIE D. DARR P. S. 7755
 DONALD C. BAKER SURVEYING
 138 N. CLAY ST.
 MILLERSBURG OHIO 44654
 PH. 330-674-4788
 MAY 10, 2001
 # 30201-M.L.DAVIS
 F.R.L. - J.D. DARR

INDEXED

200100008388
 Filed for Record in
 HOLMES COUNTY, OH
 SALLY MILLER
 05-31-2001 11:25 am.
 SMALL PLAT 20.00
 OR Book 17 Page 883 - 888
 OR vol 76 pg 492

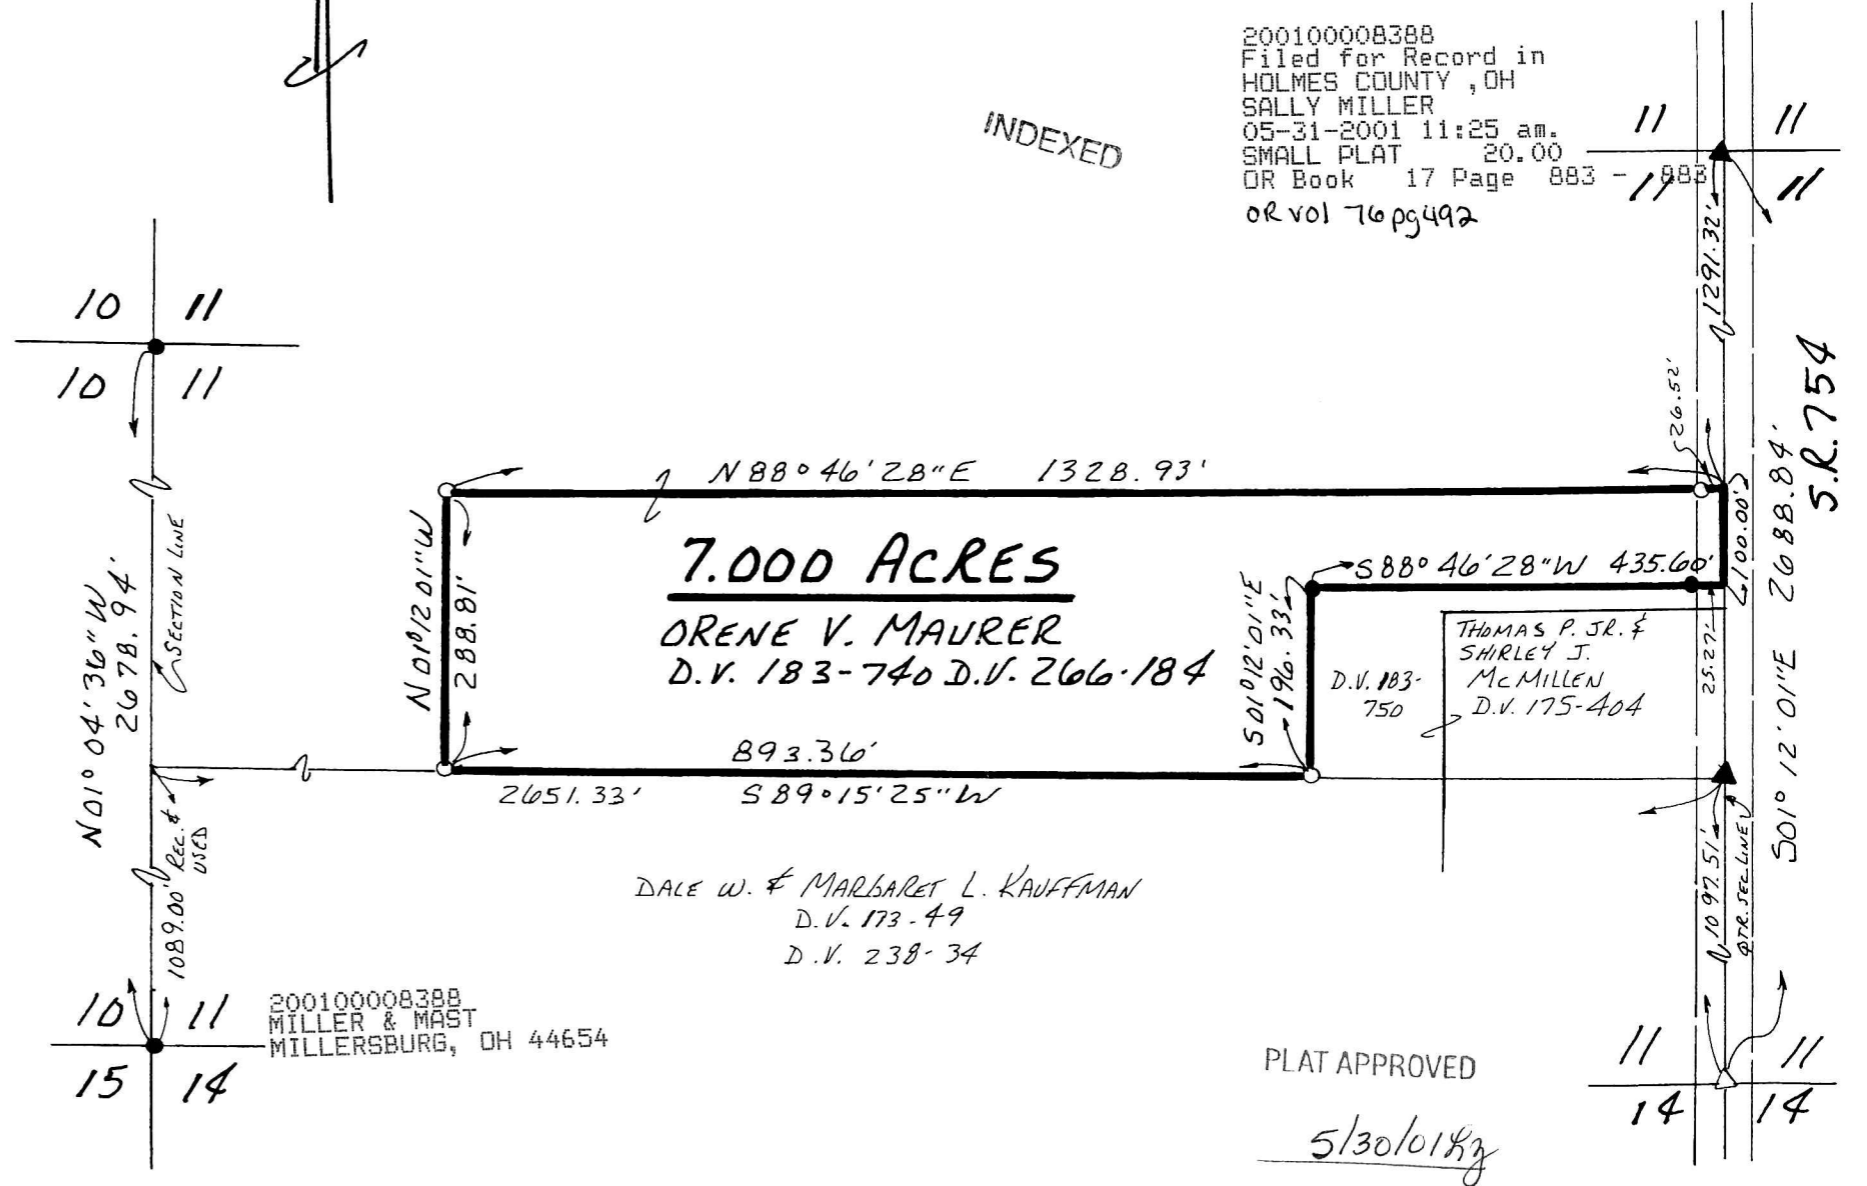

DALE W. & MARGARET L. KAUFFMAN
 D.V. 173-49
 D.V. 238-34

200100008388
 MILLER & MAST
 MILLERSBURG, OH 44654

PLAT APPROVED

5/30/01 kg

S.R. 754