

VOL 17 PAGE 887

WALNUT CREEK TOWNSHIP
 S. W. QTR. SECTION 15
 T- 9 N; R- 4 W
 HOLMES COUNTY, OHIO
 (SURVEYED FOR: CLARENCE MILLER)



SCALE: 1" = 100'

- STONE FOUND
- ▲ R.R. SPIKE FOUND
- P.K. NAIL SET
- △ R.R. SPIKE SET
- 5/8" RE BAR WITH 1" D. CAP SET
 1" D. CAP MARKED "BAKER 6938"




REFERENCES:
 DEED VOL. 225 PAGE 583
 " " 173 " 181
 " " 212 " 730

PLAT VOL. 5 PAGE 2
 " " 2 " 176

BEARINGS FROM DEED VOL. 225 Pg. 583

RESURVEY OF DEED VOL. 212 PAGE 730

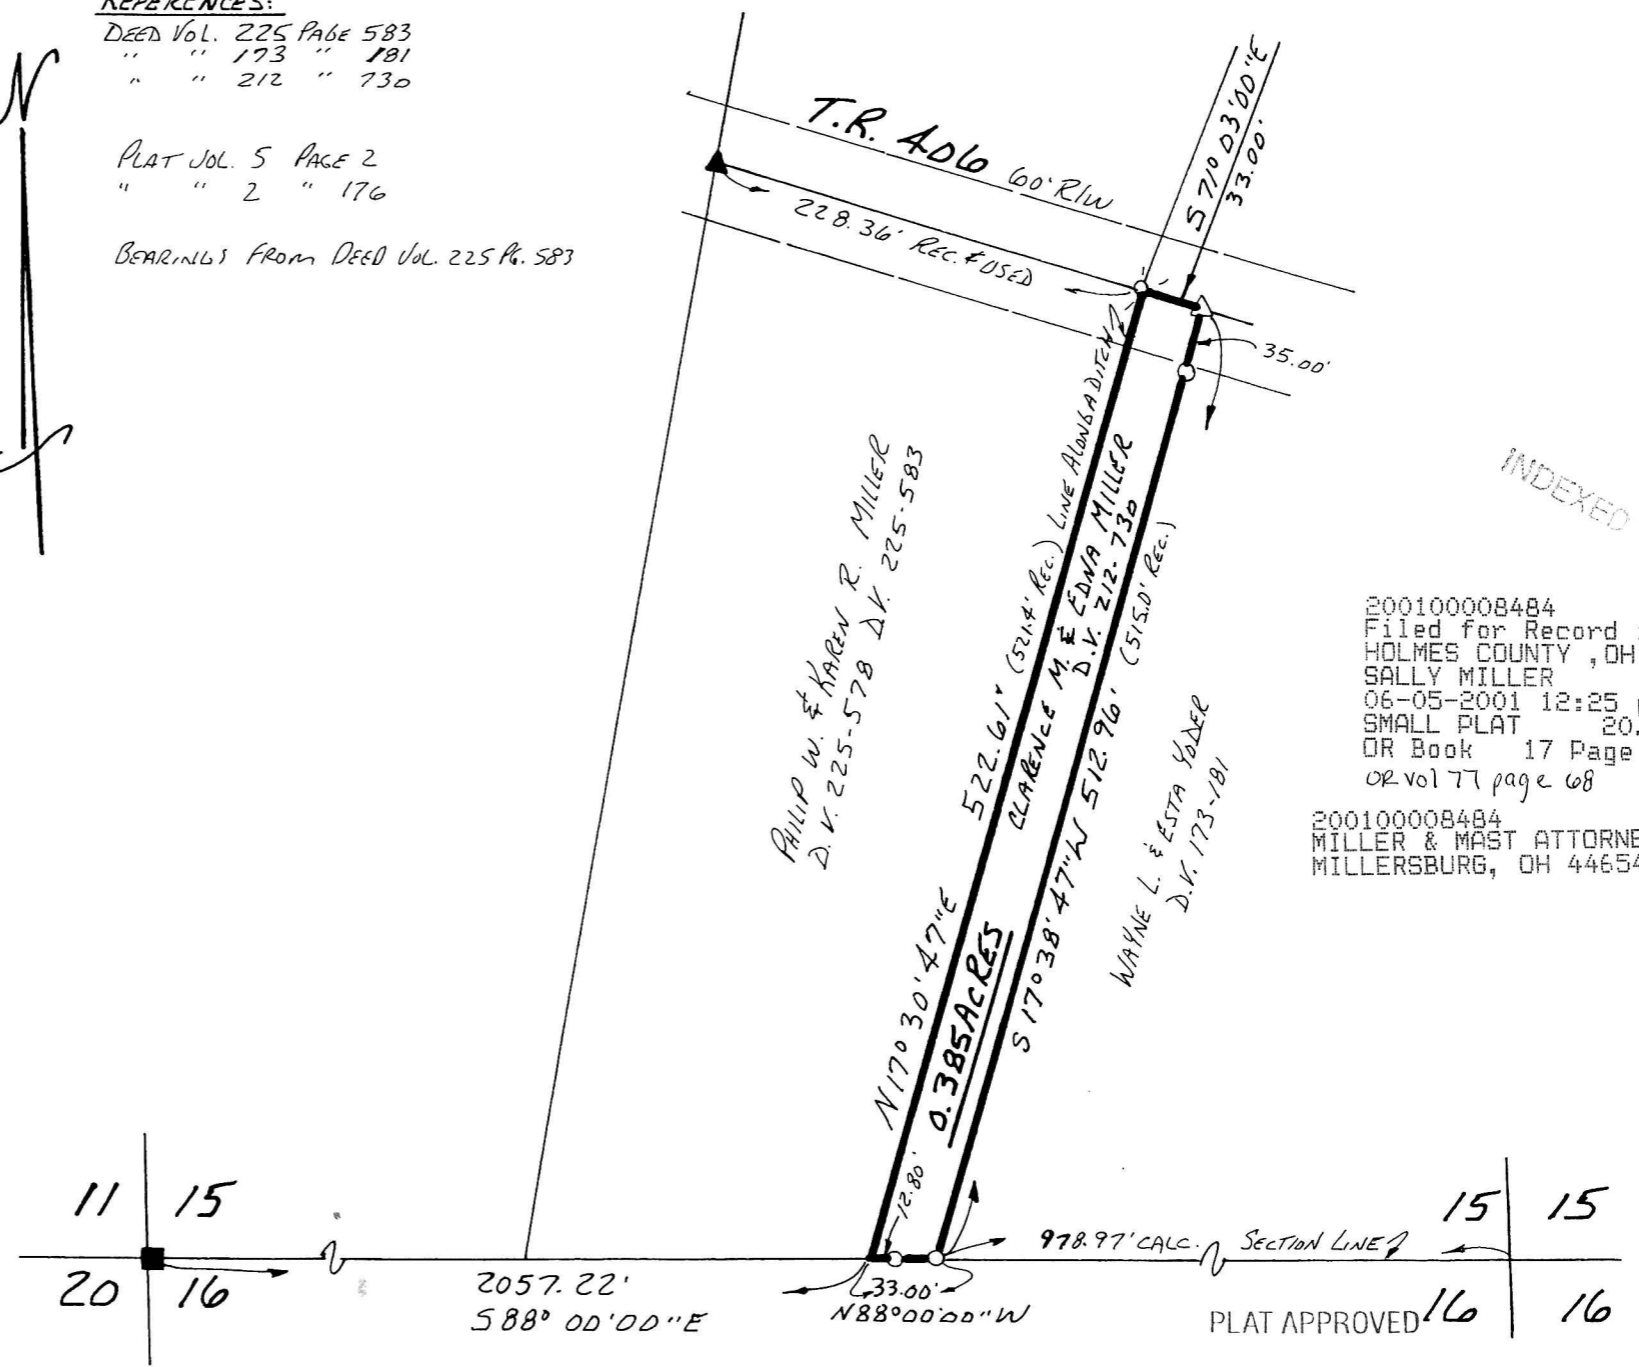

INDEXED


200100008484
 Filed for Record in
 HOLMES COUNTY, OH
 SALLY MILLER
 06-05-2001 12:25 pm.
 SMALL PLAT 20.00
 OR Book 17 Page 887 - 88
 OR vol 77 page 68

200100008484
 MILLER & MAST ATTORNEYS
 MILLERSBURG, OH 44654

I CERTIFY THIS SURVEY TO BE CORRECT
 TO THE BEST OF MY KNOWLEDGE.

Donald C. Baker
 DONALD C. BAKER P.S. 6938
 DONALD C. BAKER SURVEYING
 138 N. CLAY ST.
 MILLERSBURG, OHIO 44654
 PH. 330-674-4788

MAY 24, 2001
 #44001- M.L. DAVIS
 F.L.C. - D.C. BAKER

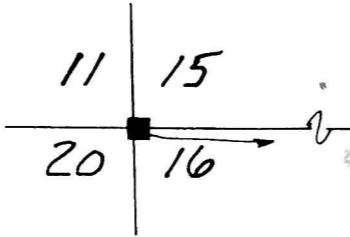

2057.22'
 S88°00'00"E

15 | 15
 16 | 16
 PLAT APPROVED

6/5/01 gq.