

RIPLEY TOWNSHIP
 N. E. QTR. SECTION 12
 T. 17 N. R. 14 W
 HOLMES COUNTY, OHIO
 (SURVEYED FOR: MELVIN MILLER)

VOL 17 PAGE 888

0 50 100 200



SCALE: 1" = 100'


- IRON PIN FOUND
- 5/8" REBAR WITH I.D. CAP SET
I.D. CAP MARKED "BAKER 6938"

REFERENCES:

DEED VOL. 223 PAGE 649
 " " 224 " 742

O.R. VOL. 46 PAGE 857


BEARINGS FROM PLAT VOL. 13 PAGE 150

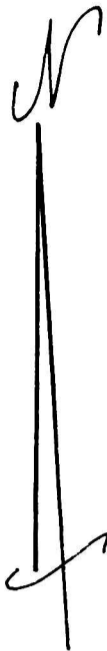

200100008555
 Filed for Record in
 HOLMES COUNTY, OH
 SALLY MILLER
 06-07-2001 02:17 pm.
 SMALL PLAT 20.00
 OR Book 17 Page 888 - 888
 OR VOL 77 pg 395

INDEXED

200100008555
 MILLER &
 MAST ATTYS,
 MILLERSBURG,

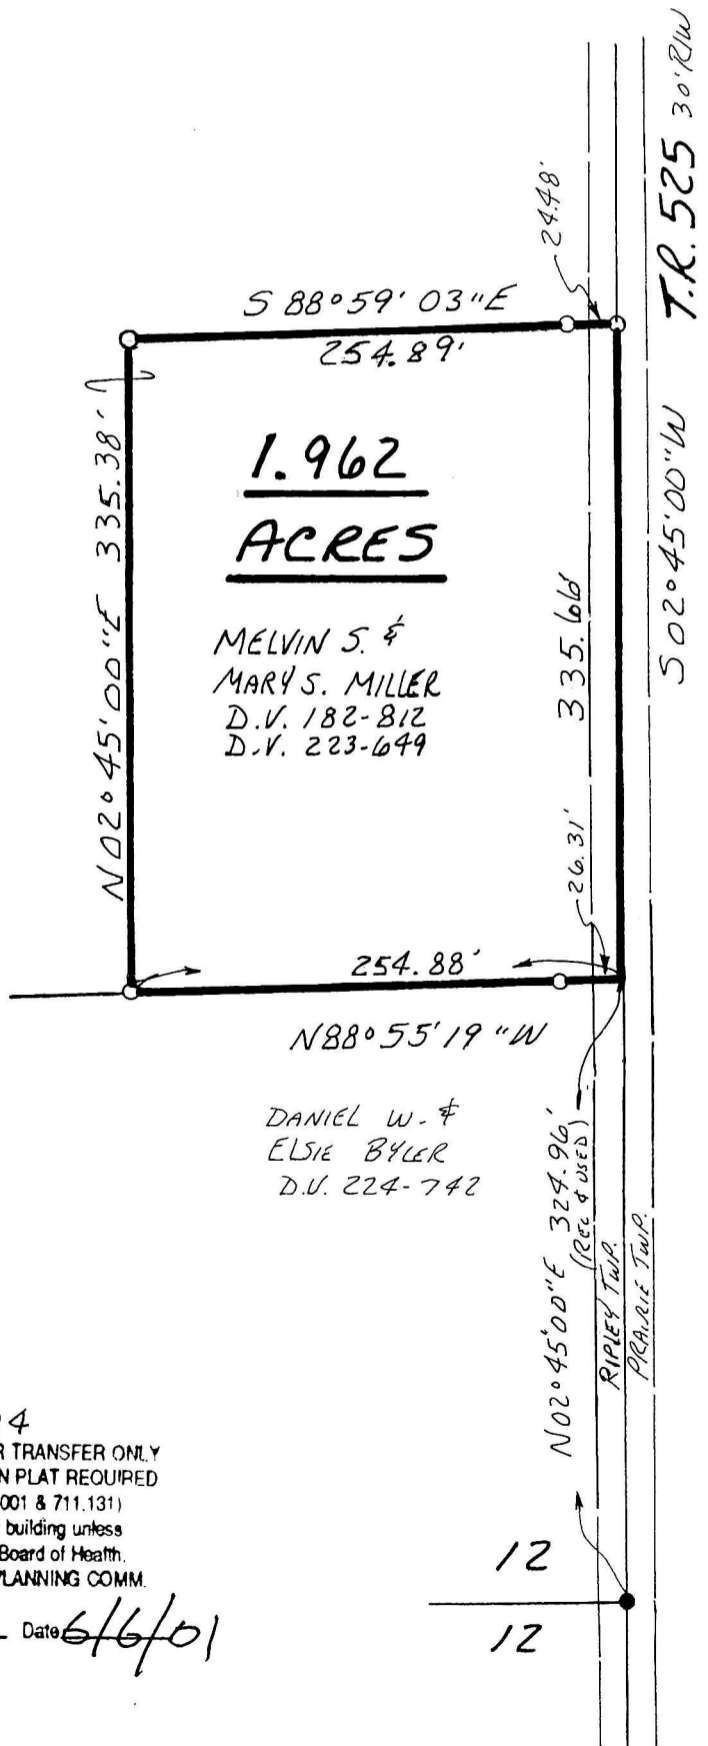

I CERTIFY THIS SURVEY TO BE CORRECT
 TO THE BEST OF MY KNOWLEDGE.

Jamie D. Darr

JAMIE D. DARR P.S. 7755
 DONALD C. BAKER SURVEYING
 138 N. CLAY ST.
 MILLERSBURG, OHIO 44654
 PH. 330-674-4788

DANIEL W. &
 ELSIE BYLER
 D.V. 224-742

MAY 2, 2001

#20601 - M.C. DAVIS
 F.C.C. - J.D. DARR

010124
 APPROVED FOR TRANSFER ONLY
 NO SUBDIVISION PLAT REQUIRED
 (O.R.C. 711.001 & 711.131)
 Lot(s) not for building unless
 approved by Board of Health.
 HOLMES CO. PLANNING COMM.

By *AD* Date 6/6/01

PLAT APPROVED

6/7/2001

12
 12