

PRAIRIE TOWNSHIP
N.W. QTR. SECTION 36
T-14 N. R-13W
HOLMES COUNTY, OHIO
(SURVEYED FOR: JAMES SNELL)


- REFERENCES:
- DEED VOL. 249 PAGE 988
 - " " 252 " 385
 - O.R. VOL. 64 PAGE 797
 - " " 55 " 433
 - " " 30 " 524
 - " " 30 " 528

BEARINGS FROM PLAT VOL. 13 PAGE 139

INDEXED

200100008661
 Filed for Record in
 HOLMES COUNTY, OH
 SALLY MILLER
 06-13-2001 09:50 am.
 SMALL PLAT 20.00
 OR Book 17 Page 894 - 894
 OR VOL 77 page 908

T.R. 566
600' R/W

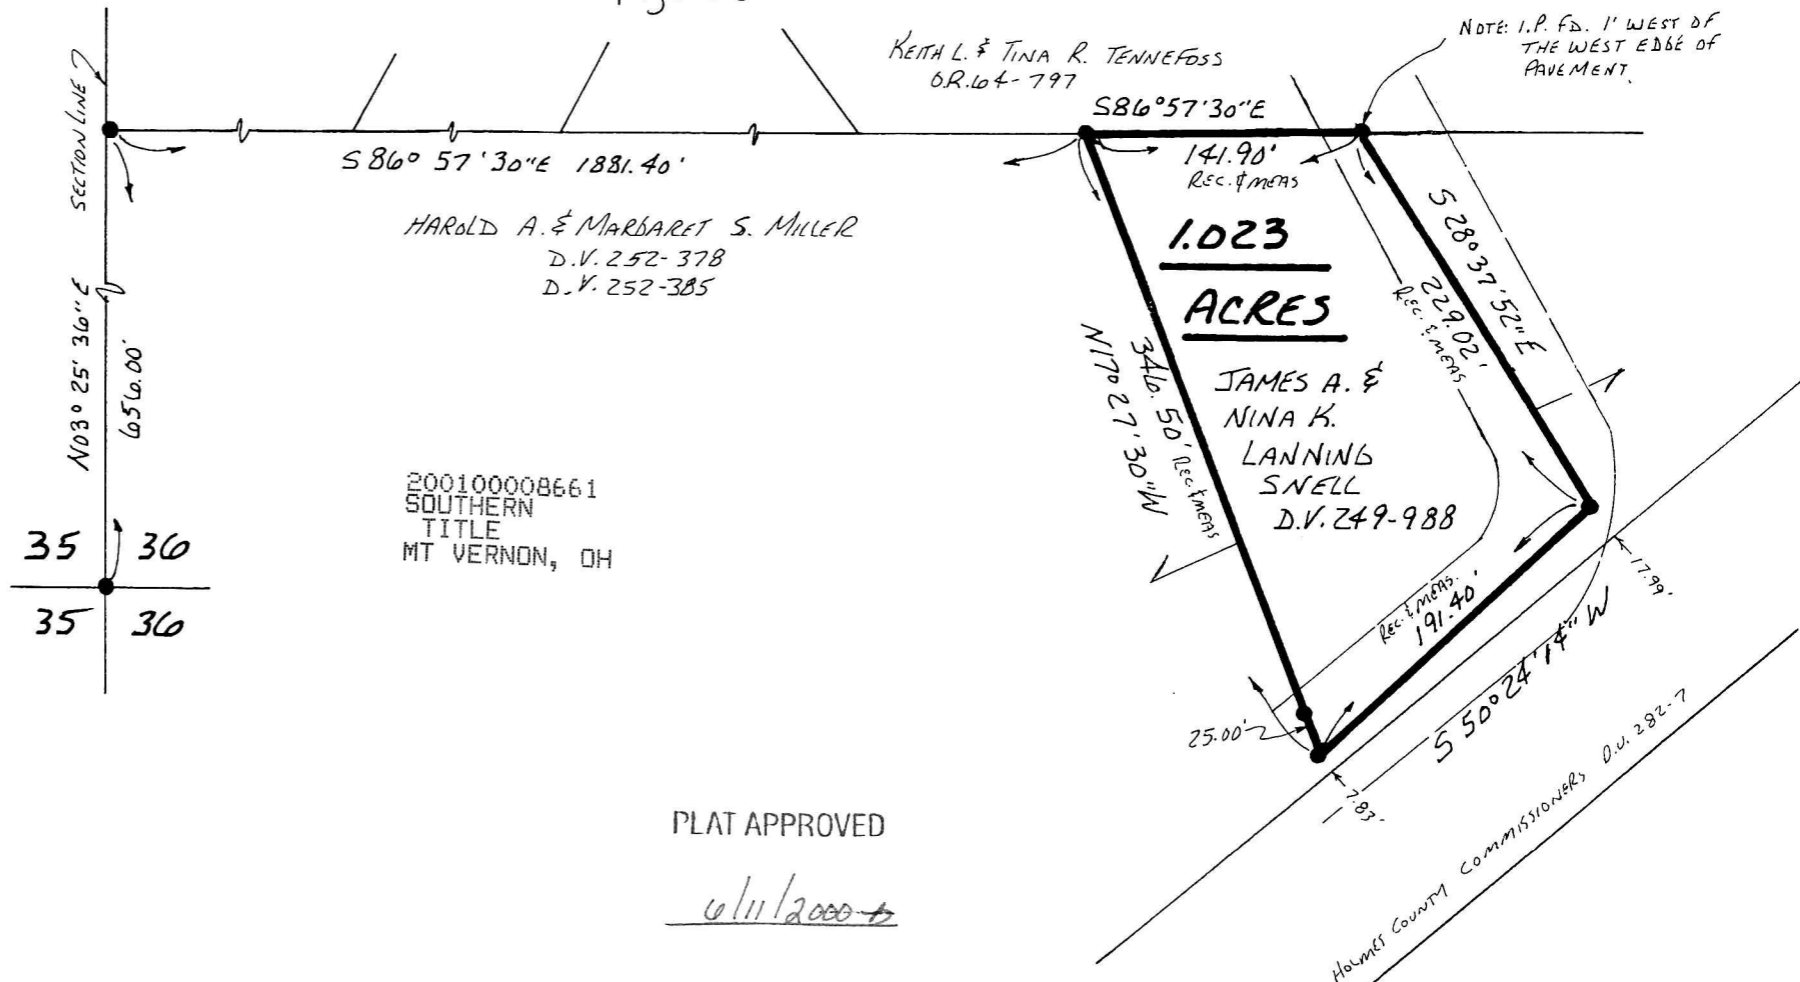

I CERTIFY THIS SURVEY TO BE CORRECT TO THE BEST OF MY KNOWLEDGE.

Donald C. Baker

DONALD C. BAKER P.S. 6938
 DONALD C. BAKER SURVEYING
 138 N. CLAY ST.
 MILLERSBURG, OHIO 44654
 PH. 330-674-4788

JUNE 1, 2001

#45801 - M.L. DAVIS
 F.C.C. - D.C. BAKER

200100008661
 SOUTHERN
 TITLE
 MT VERNON, OH

PLAT APPROVED

6/11/2001

Holmes County Commissioners, D.V. 282-7