


- STONE FOUND
- IRON PIN FOUND
- 5/8" RE BAR WITH I.D. CAP SET I.D. CAP MARKED "BAKER 6938"

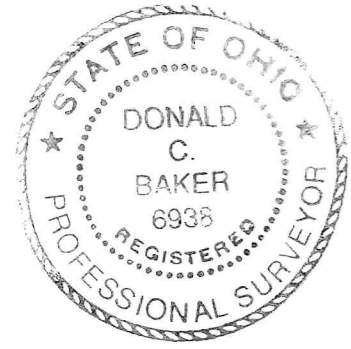

CLARK TOWNSHIP
 S.E. QTR. SECTION 8
 T- 8N; R- 5W
 HOLMES COUNTY, OHIO
 SURVEYED FOR: JONAS D. YODER

REFERENCES:
 DEED VOL. 250 PAGE 836
 " " 274 " 746


NOTE: THIS PARCEL TO BE TRANSFERRED TO
 ALLEN J. & KATIE MILLER

200100008880
 Filed for Record in
 HOLMES COUNTY, OH
 SALLY MILLER
 06-22-2001 02:28 pm.
 SMALL PLAT 20.00
 OR Book 17 Page 903 - 903.
 or vol 79 pg 75

BEARINGS FROM PLAT VOL. 16 PAGE 188

010143
 APPROVED FOR TRANSFER ONLY
 NO SUBDIVISION PLAT REQUIRED
 (O.R.C. 711.001 & 711.131)
 Lot(s) not for building unless
 approved by Board of Health.
 HOLMES CO. PLANNING COMM.
 By AD Date 6/20/01

INDEXED

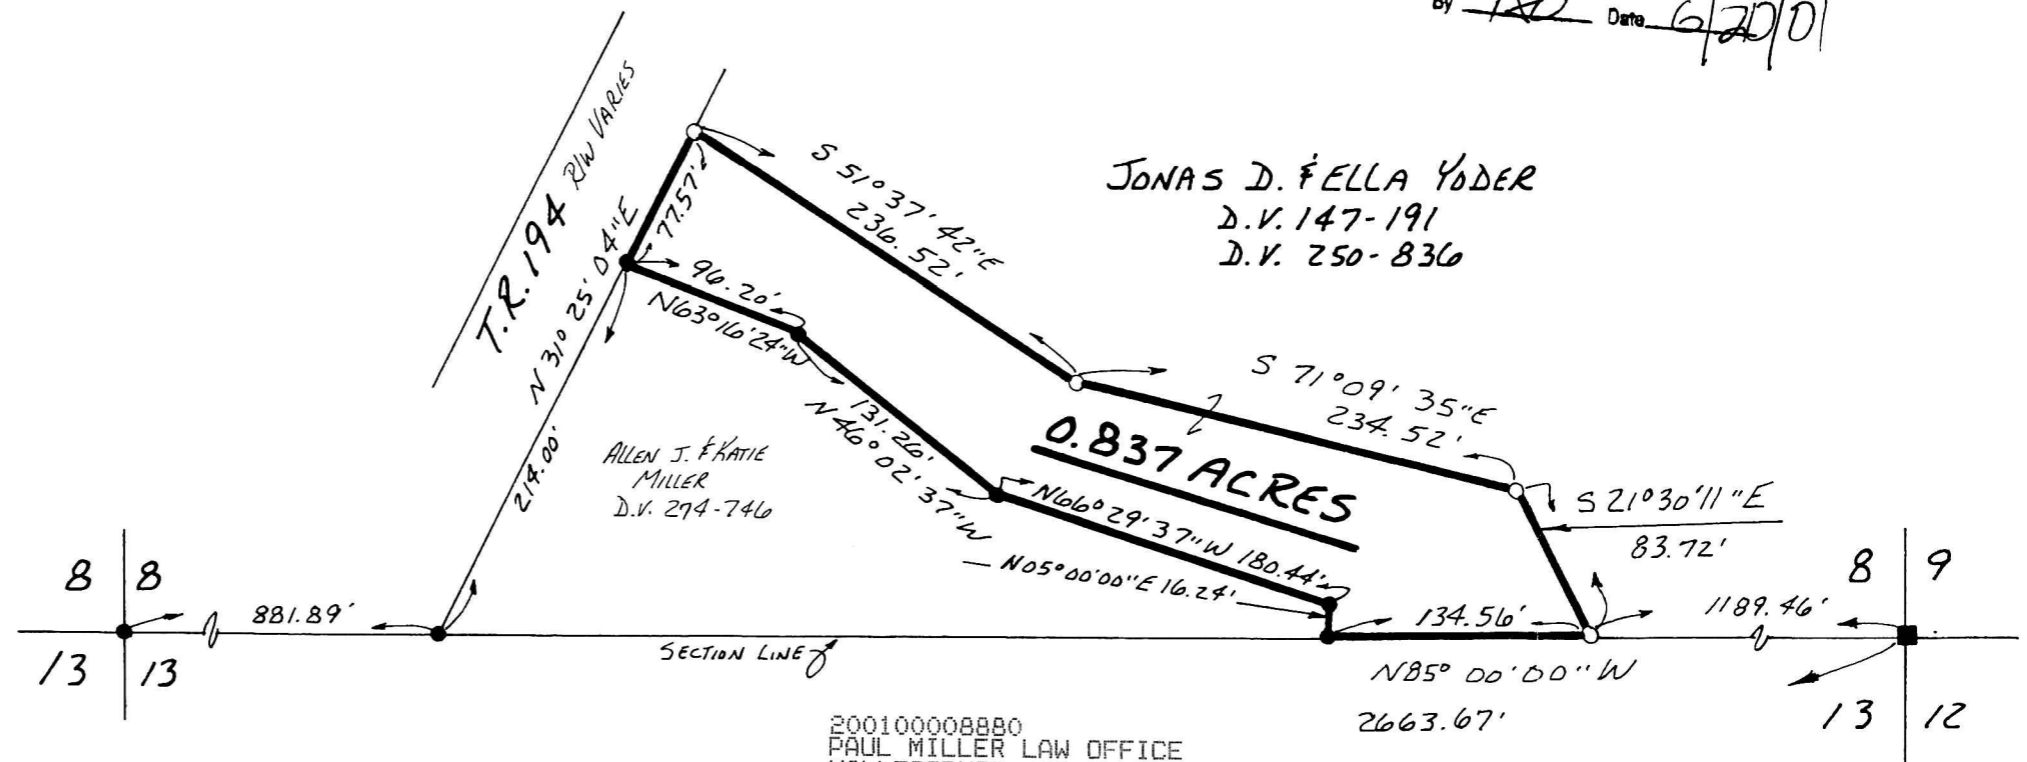

JONAS D. FELLA YODER
 D.V. 147-191
 D.V. 250-836

I CERTIFY THIS SURVEY TO BE CORRECT
 TO THE BEST OF MY KNOWLEDGE.

Donald C. Baker

DONALD C. BAKER P.S. 6938
 DONALD C. BAKER SURVEYING
 138 N. CLAY ST.
 MILLERSBURG, OHIO 44654
 PH. 330-674-4788

JUNE 4, 2001

42601 - M.L. DAVIS
 F.C.C. - F.D. BAKER

200100008880
 PAUL MILLER LAW OFFICE
 MILLERSBURG, OH 44654

PLAT APPROVED

6/20/01